



1 Elevation 1
Scale: 1:200



2 Elevation 2
Scale: 1:200



12 Elevation 3
Scale: 1:200



3 Elevation 4
Scale: 1:200




10 Elevation 5
Scale: 1:200



11 Elevation 6
Scale: 1:200

REV	DATE	DESCRIPTION	BY
P01	06-03-2026	PLANNING APPLICATION	RF

- MATERIAL LEGEND**
1. White Buff Brick
 2. Light Grey Stone
 3. White Render
 4. Metal Balcony RAL 1013
 5. Glass Railing Gallery
 6. Timber Colour Window Double Glazed
 7. Own Door Units Timber Panelled Doors
 8. Slate Roof

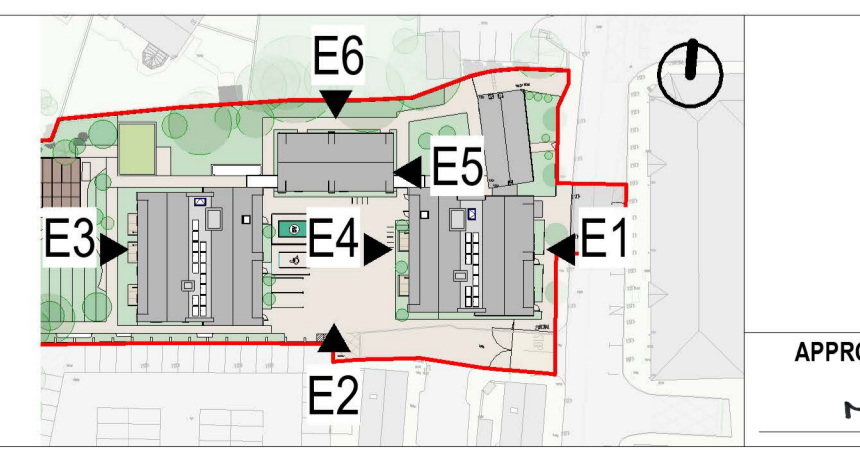

Client:	MCAULEY PLACE
Project:	1448- BEAUFORT NAAS
Title:	APARTMENT BLOCKS - ELEVATIONS
Stage:	PLANNING
Status:	S5 FOR SUBMISSION
Sheet No.:	BEN-MDO-AB-ZZ-DR-A-08001
Scale As:	As indicated @ A1
Current Rev.:	P01
Project No.:	1448

11 Merrion Square N, Dublin 2, Ireland
+353 (0)1 400 4171
info@mdo.ie | www.mdo.ie