


# Planning Pack Map

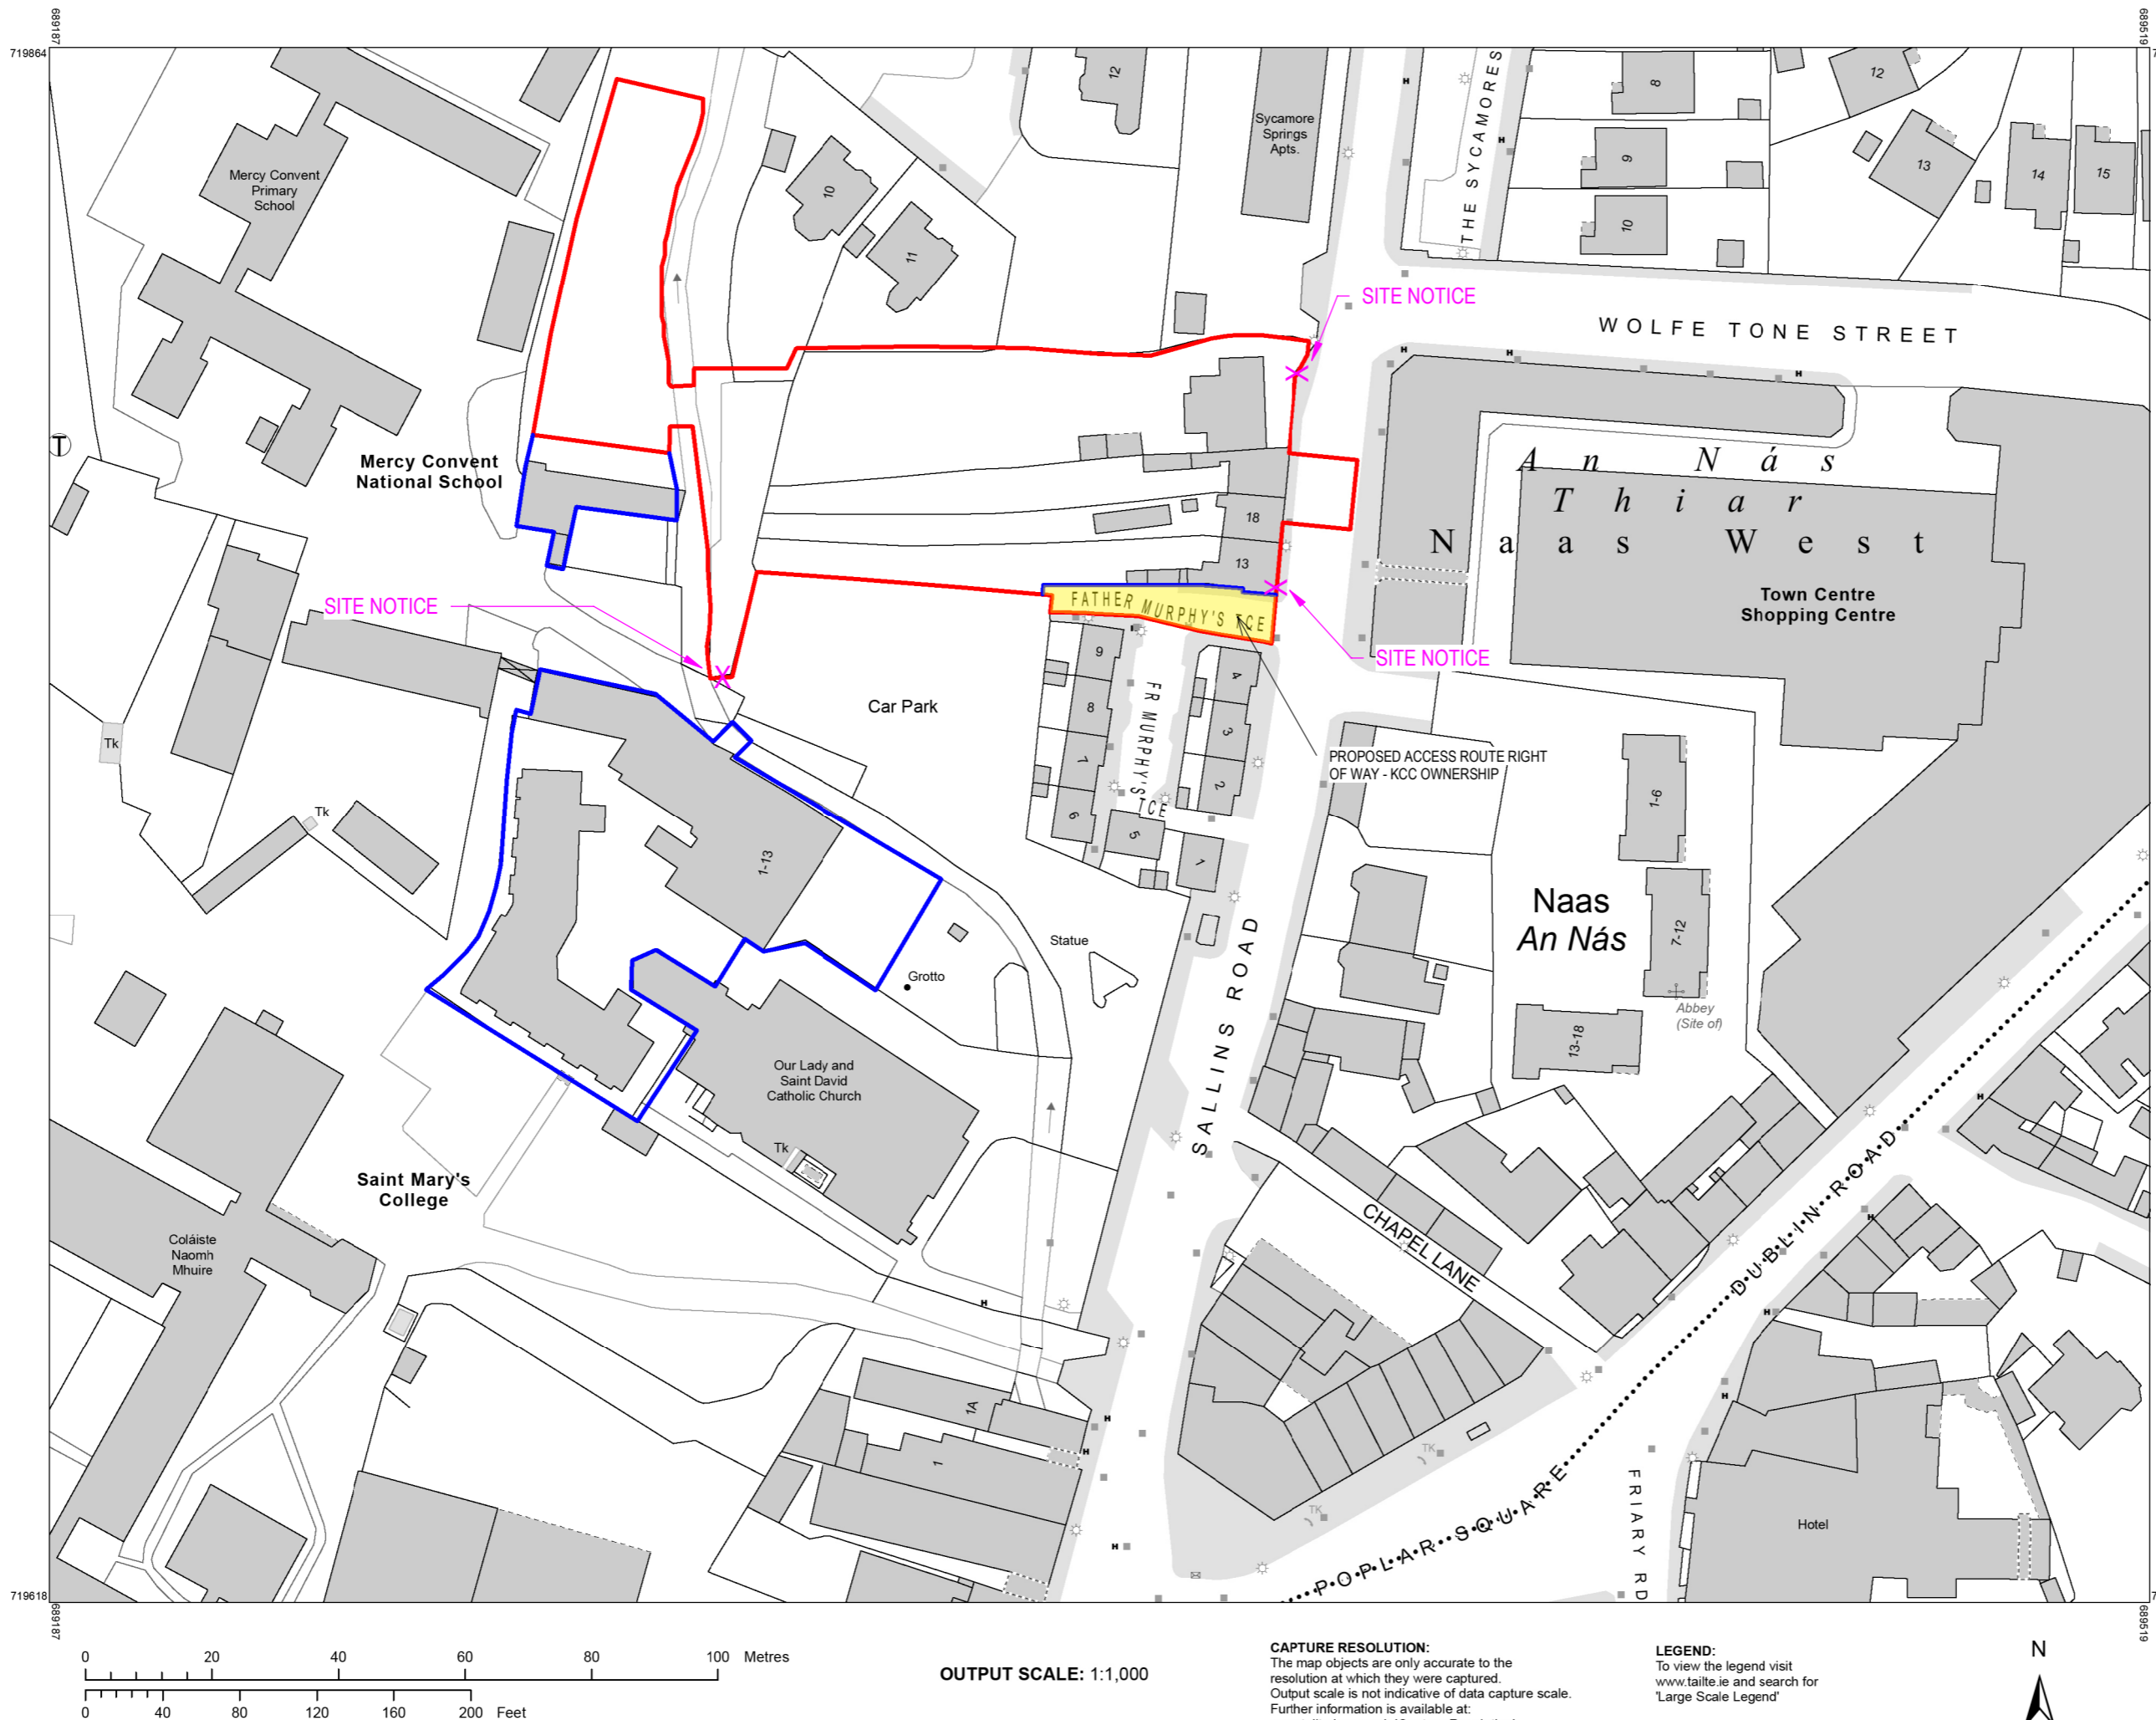

**Tailte Éireann**



**CENTRE COORDINATES:**  
ITM 689353,719741

**PUBLISHED:**  
03/04/2024

**ORDER NO.:**  
50392312\_1

**MAP SERIES:**  
1:1,000

**MAP SHEETS:**  
3559-02

**COMPILED AND PUBLISHED BY:**  
Tailte Éireann,  
Phoenix Park,  
Dublin 8,  
Ireland,  
D08F6E4

[www.tailte.ie](http://www.tailte.ie)


Any unauthorised reproduction infringes Tailte Éireann copyright.

No part of this publication may be copied, reproduced or transmitted in any form or by any means without the prior written permission of the copyright owner.

The representation on this map of a road, track or footpath is not evidence of the existence of a right of way.

This topographic map does not show legal property boundaries, nor does it show ownership of physical features.

©Tailte Éireann, 2024.  
All rights reserved.

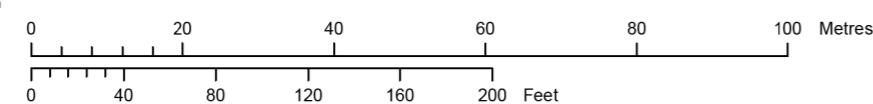

**OUTPUT SCALE:** 1:1,000

**CAPTURE RESOLUTION:**  
The map objects are only accurate to the resolution at which they were captured. Output scale is not indicative of data capture scale. Further information is available at: [www.tailte.ie](http://www.tailte.ie), search 'Capture Resolution'

**LEGEND:**  
To view the legend visit [www.tailte.ie](http://www.tailte.ie) and search for 'Large Scale Legend'



**1 Site Location Map**  
Scale: 1:1000

Mcauley Daye O'Connell Architects Ltd. OS License No. AR.0069025

REV	DATE	DESCRIPTION	BY
P01	06-03-2026	PLANNING APPLICATION	RF

LEGEND
SUBJECT SITE BOUNDARY
MCAULEY PLACE OWNERSHIP BOUNDARY
PROPOSED ACCESS ROUTE RIGHT OF WAY - KCC OWNERSHIP

**NORTH POINT**

ONLY FOR REFERENCE WITH PLAN DRAWINGS

**APPROVED BY**

Client:	MCAULEY PLACE
Project:	1448- BEAUFORT NAAS
Title:	SITE LOCATION MAP
Stage:	<b>PLANNING</b>
Status:	<b>S5 FOR SUBMISSION</b>
Sheet No.:	<b>BEN-MDO-XX-SP-DR-A-01001</b>
Scale As:	As indicated @ A2
Current Rev.:	P01
Project No.:	1448

11 Merrion Square N, Dublin 2, Ireland  
+353 (01) 400 4171  
[info@mdo.ie](mailto:info@mdo.ie) | [www.mdo.ie](http://www.mdo.ie)