



3 Blacks Lane
 Ballynahinch
 Co Down
 BT24 8UT
 TEL: 02897565892


Oldtown Road,
 Celbridge



Client/Project
 Nu-Line Utilities
 Drawn By: Jack Murray
 Scale: Not To Scale

Dwg No.
 TM-03
 Original Drawing Size
 A3

NOTES:
 1. All traffic management to be in accordance with Chapter 8 of the Traffic Signs Manual (2019).
 2. All signs will comply with Chapter 8 of the Traffic Signs Manual (2019)
 3. Installation, maintenance and removal of traffic management will be carried out by operatives to the standards of Temporary Traffic Management Operations Guidance (2019) (Parts 0-4)

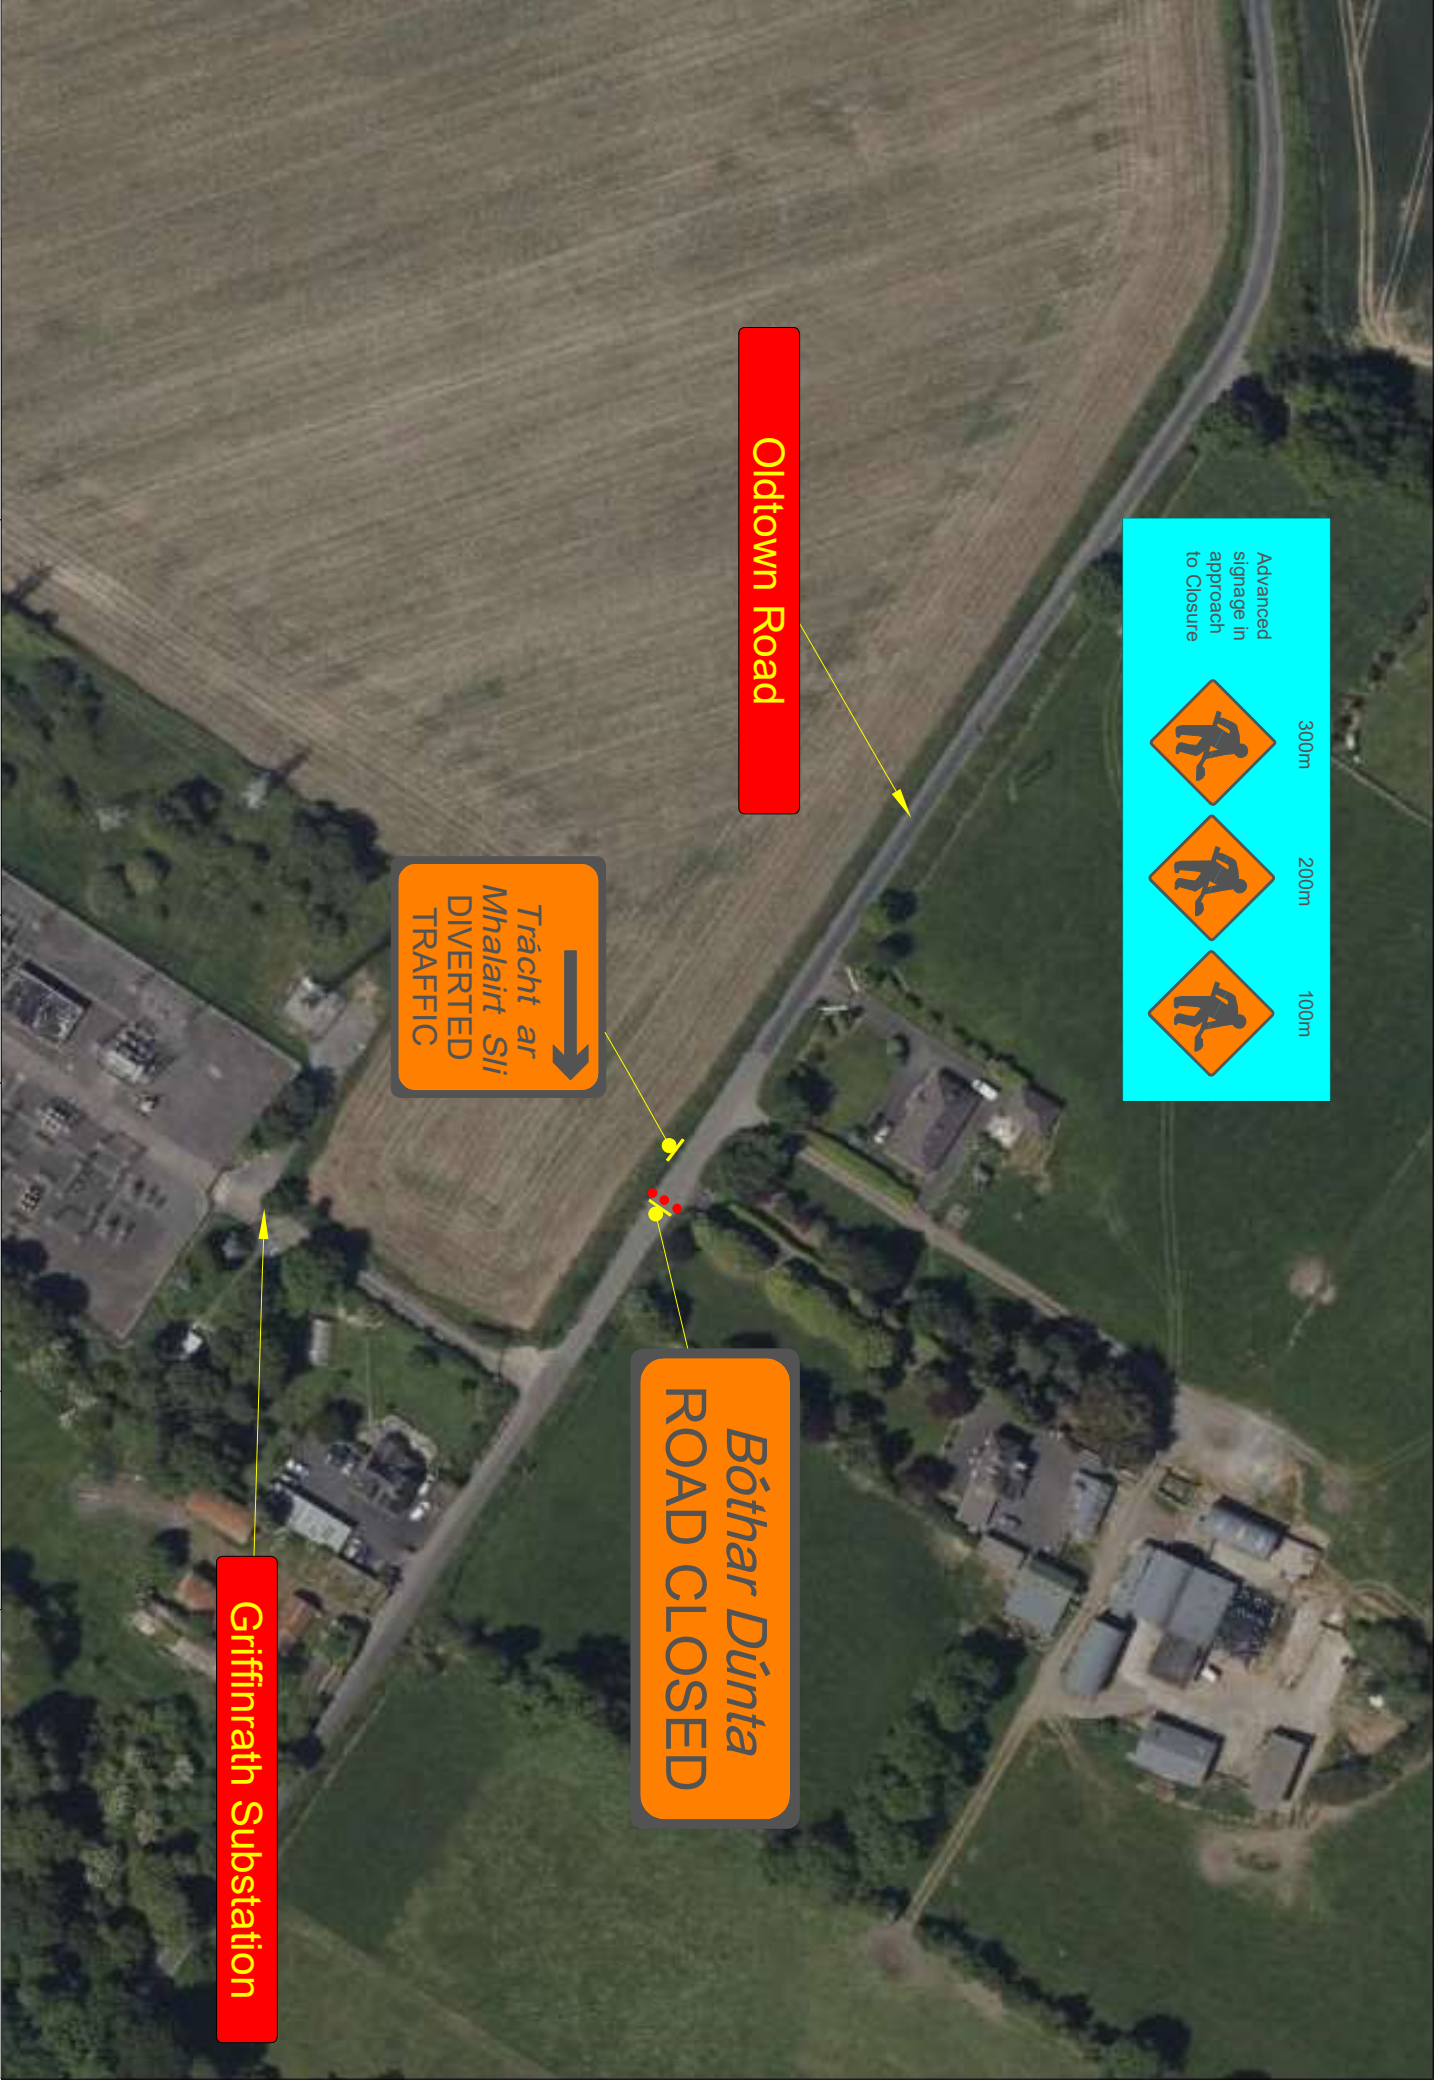

Oldtown Road

Griffinrath Substation

Bóthar Dúnta
 ROAD CLOSED

Trácht ar
 Mhalairt Sli
 DIVERTED
 TRAFFIC

Advanced signage in approach to Closure

300m

200m

100m