



01  
P8 00 304  
EXISTING CONTIGUOUS LIFFEY TERRACE ELEVATION  
PART 8  
RAC  
1:200

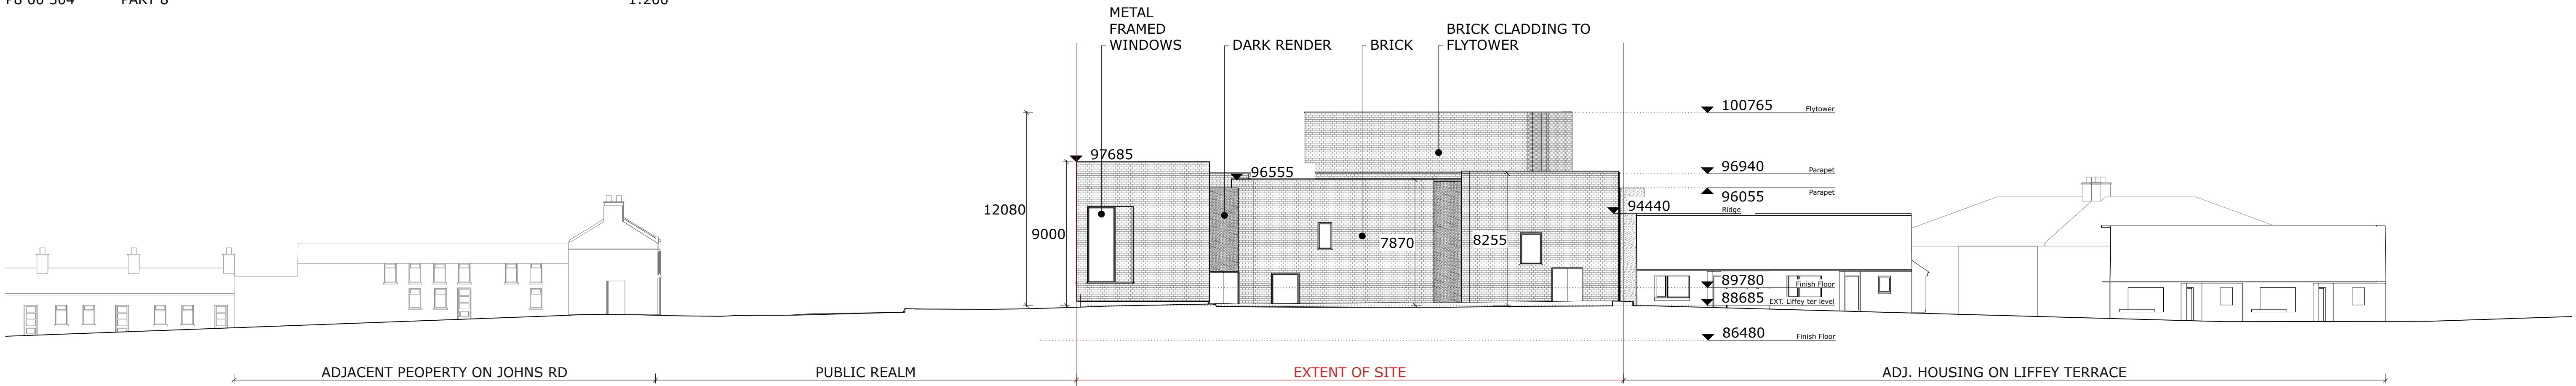

02  
P8 00 304  
PROPOSED CONTIGUOUS LIFFEY TERRACE ELEVATION  
PART 8  
RAC  
1:200

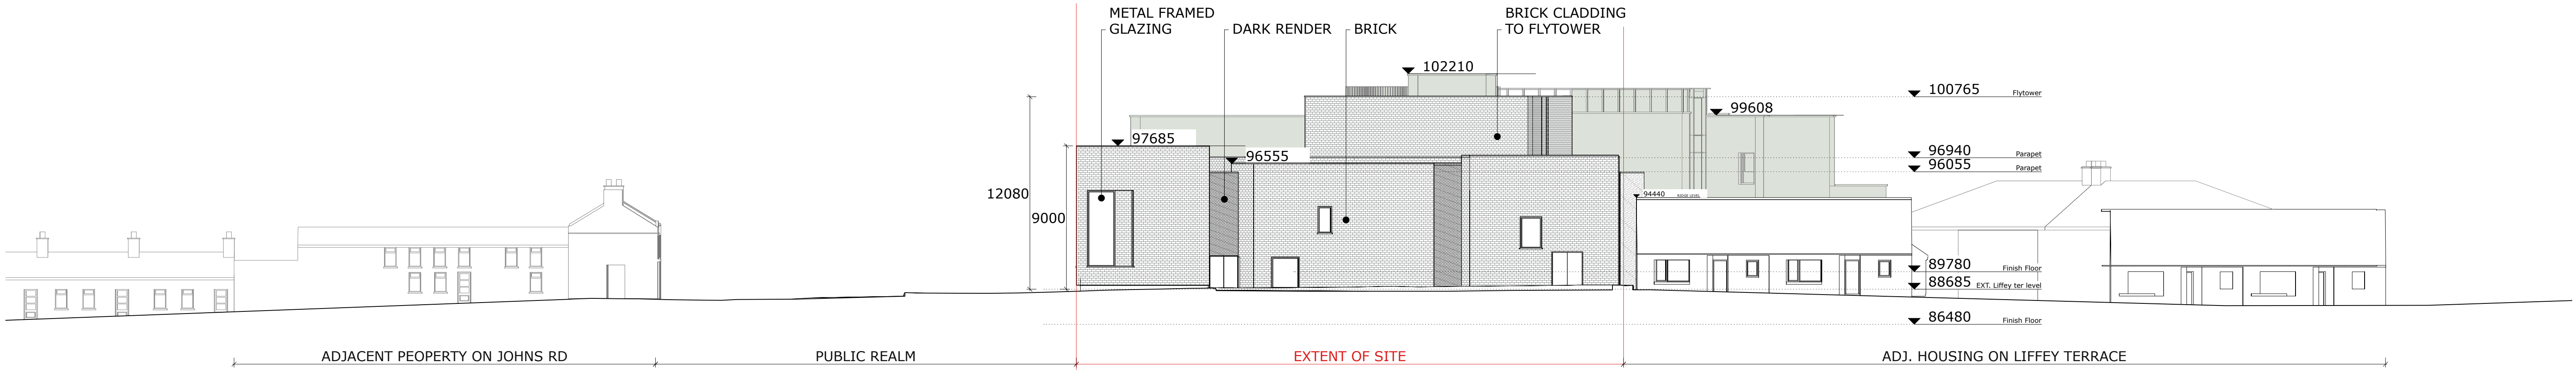

03  
P8 00 304  
PROPOSED CONTIGUOUS LIFFEY TERRACE ELEVATION  
PART 8  
RAC  
1:200

## PROPOSED - PART 8

|   |
|---|
| <div>KEY:</div> <div><div></div>SUBJECT SITE OUTLINE</div> <div><div></div>PREVIOUSLY GRANTED WORKS UNDER REF.P82022.21, NEW COUNTY LIBRARY AND PUBLIC REALM WORKS</div> |
|---|

THIS DRAWING IS TO BE READ IN CONJUNCTION WITH RELEVANT CONSULTANTS' DRAWINGS - NOTIFY ARCHITECTS OF ANY DISCREPANCIES - CHECK DIMENSIONS ON SITE - DO NOT SCALE - USE FIGURED DIMENSIONS ONLY - COPYRIGHT RESERVED FOR studio**red**architects