



01
P8 00 303
EXISTING CONTIGUOUS MAIN STREET ELEVATION
SURVEY
RAC
1:200

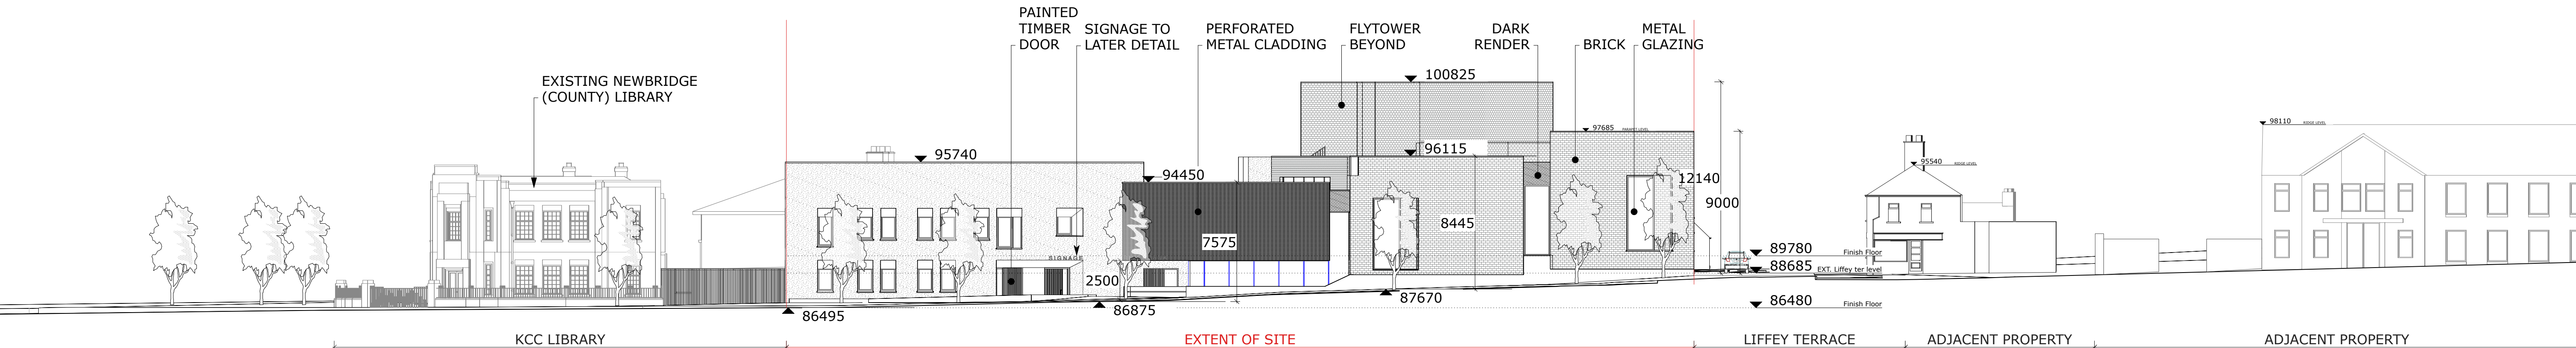

02
P8 00 303
PROPOSED CONTIGUOUS MAIN STREET ELEVATION
PART 8
RAC
1:200

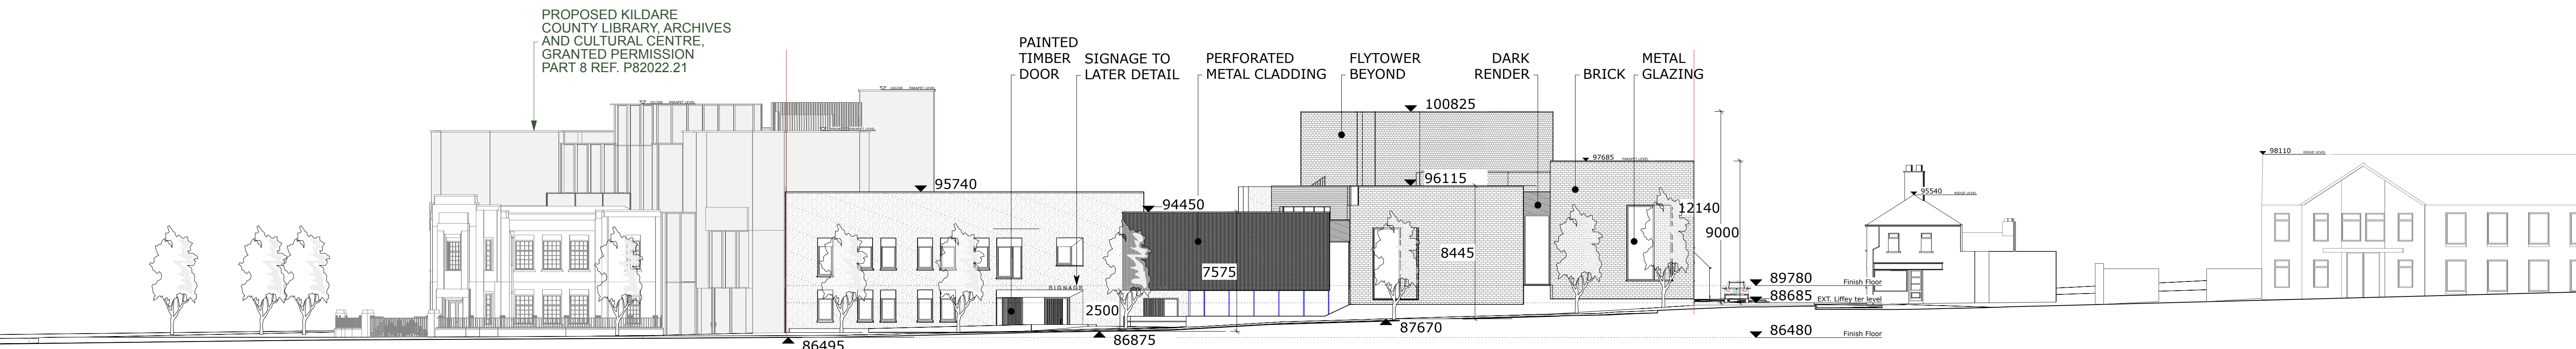

03
P8 00 303
PROPOSED CONTIGUOUS MAIN STREET ELEVATION, WITH PROPOSED LIBRARY
PART 8
RAC
1:200

PROPOSED - PART 8

KEY: SUBJECT SITE OUTLINE PREVIOUSLY GRANTED WORKS UNDER REF.P82022.21, NEW COUNTY LIBRARY AND PUBLIC REALM WORKS
--