

Section 38 Drawings

Kildare - Newbridge Municipal District

St Conleths Infant School & Patrician Primary School, Newbridge - Safe Routes
To School Scheme

Section 38 Drawings



Kildare County Council
Comhairle Contae Chill Dara

Signed:  Date: 17.07.'26

Chris P. Galvin C.Eng., MIEI.
Senior Engineer
Transport, Mobility and Open Spaces
Kildare County Council

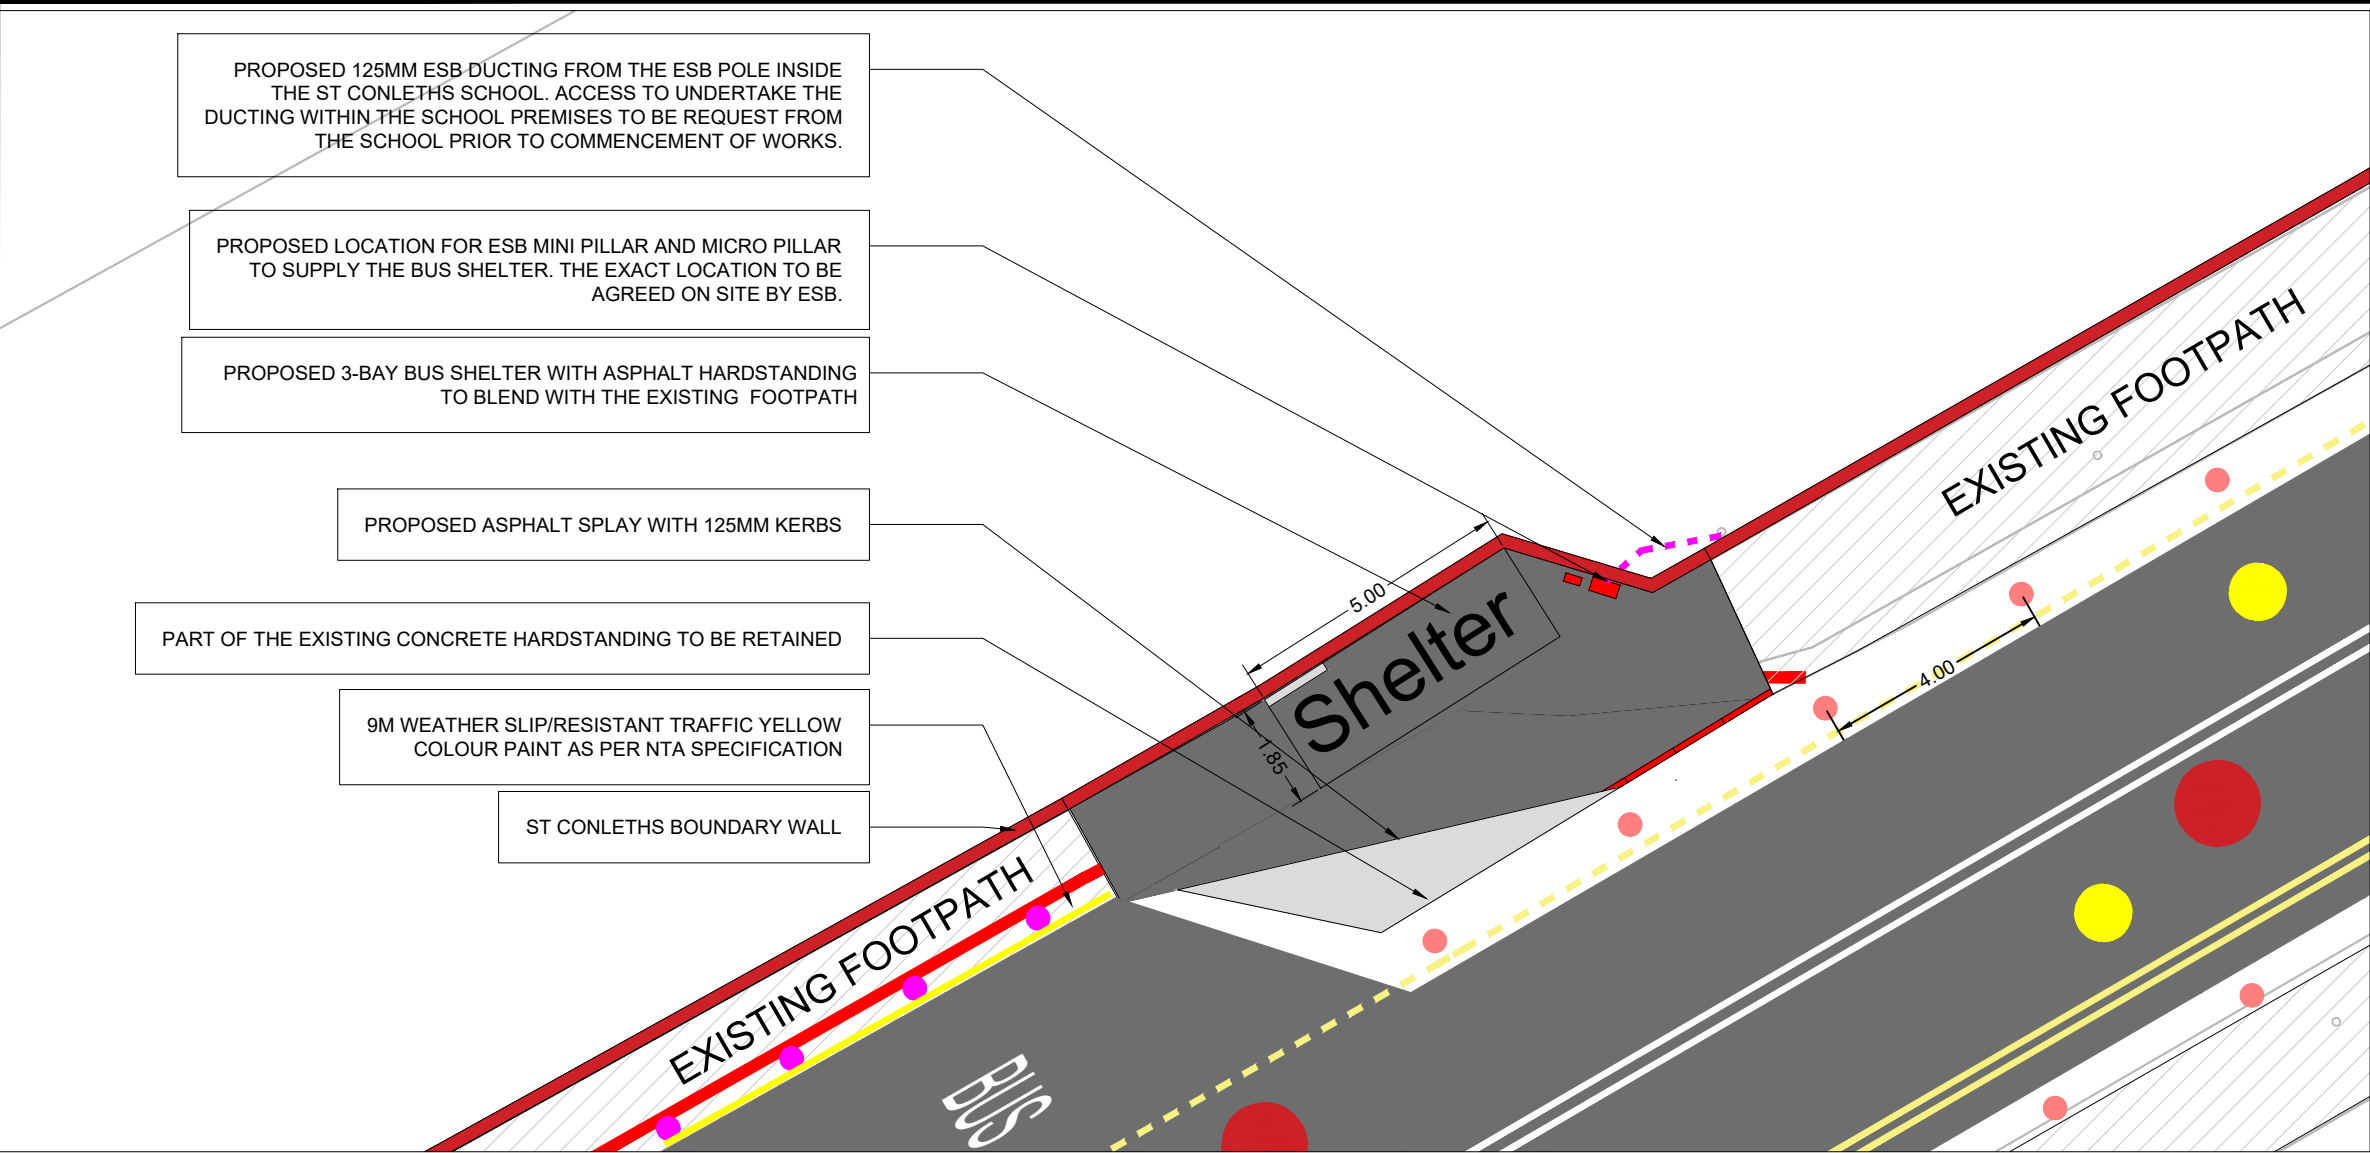


Figure 1: Detailed Bus Shelter Layout



Figure 2: Street Map



Figure 1: 3-Bay Bus Shelter Example

- Notes:
1. No dimensions to be scaled from this drawing.
 2. All sizes to be checked on site and any discrepancies to be reported to the engineer.

No.	Date	Issue / Revision	Chkd.

Project: **St. Conleths Infant School and Patrician Primary School, Newbridge -Safe Routes to School Scheme.**

Dwg. Title: **Northbound Bus Shelter Layout**

Dwg. No.	002	Preliminary
Date:	22/06/26	Statutory
Drawn:	B.M/D.R	For Tender
Scale:	NTS	For Construction
Approved:		

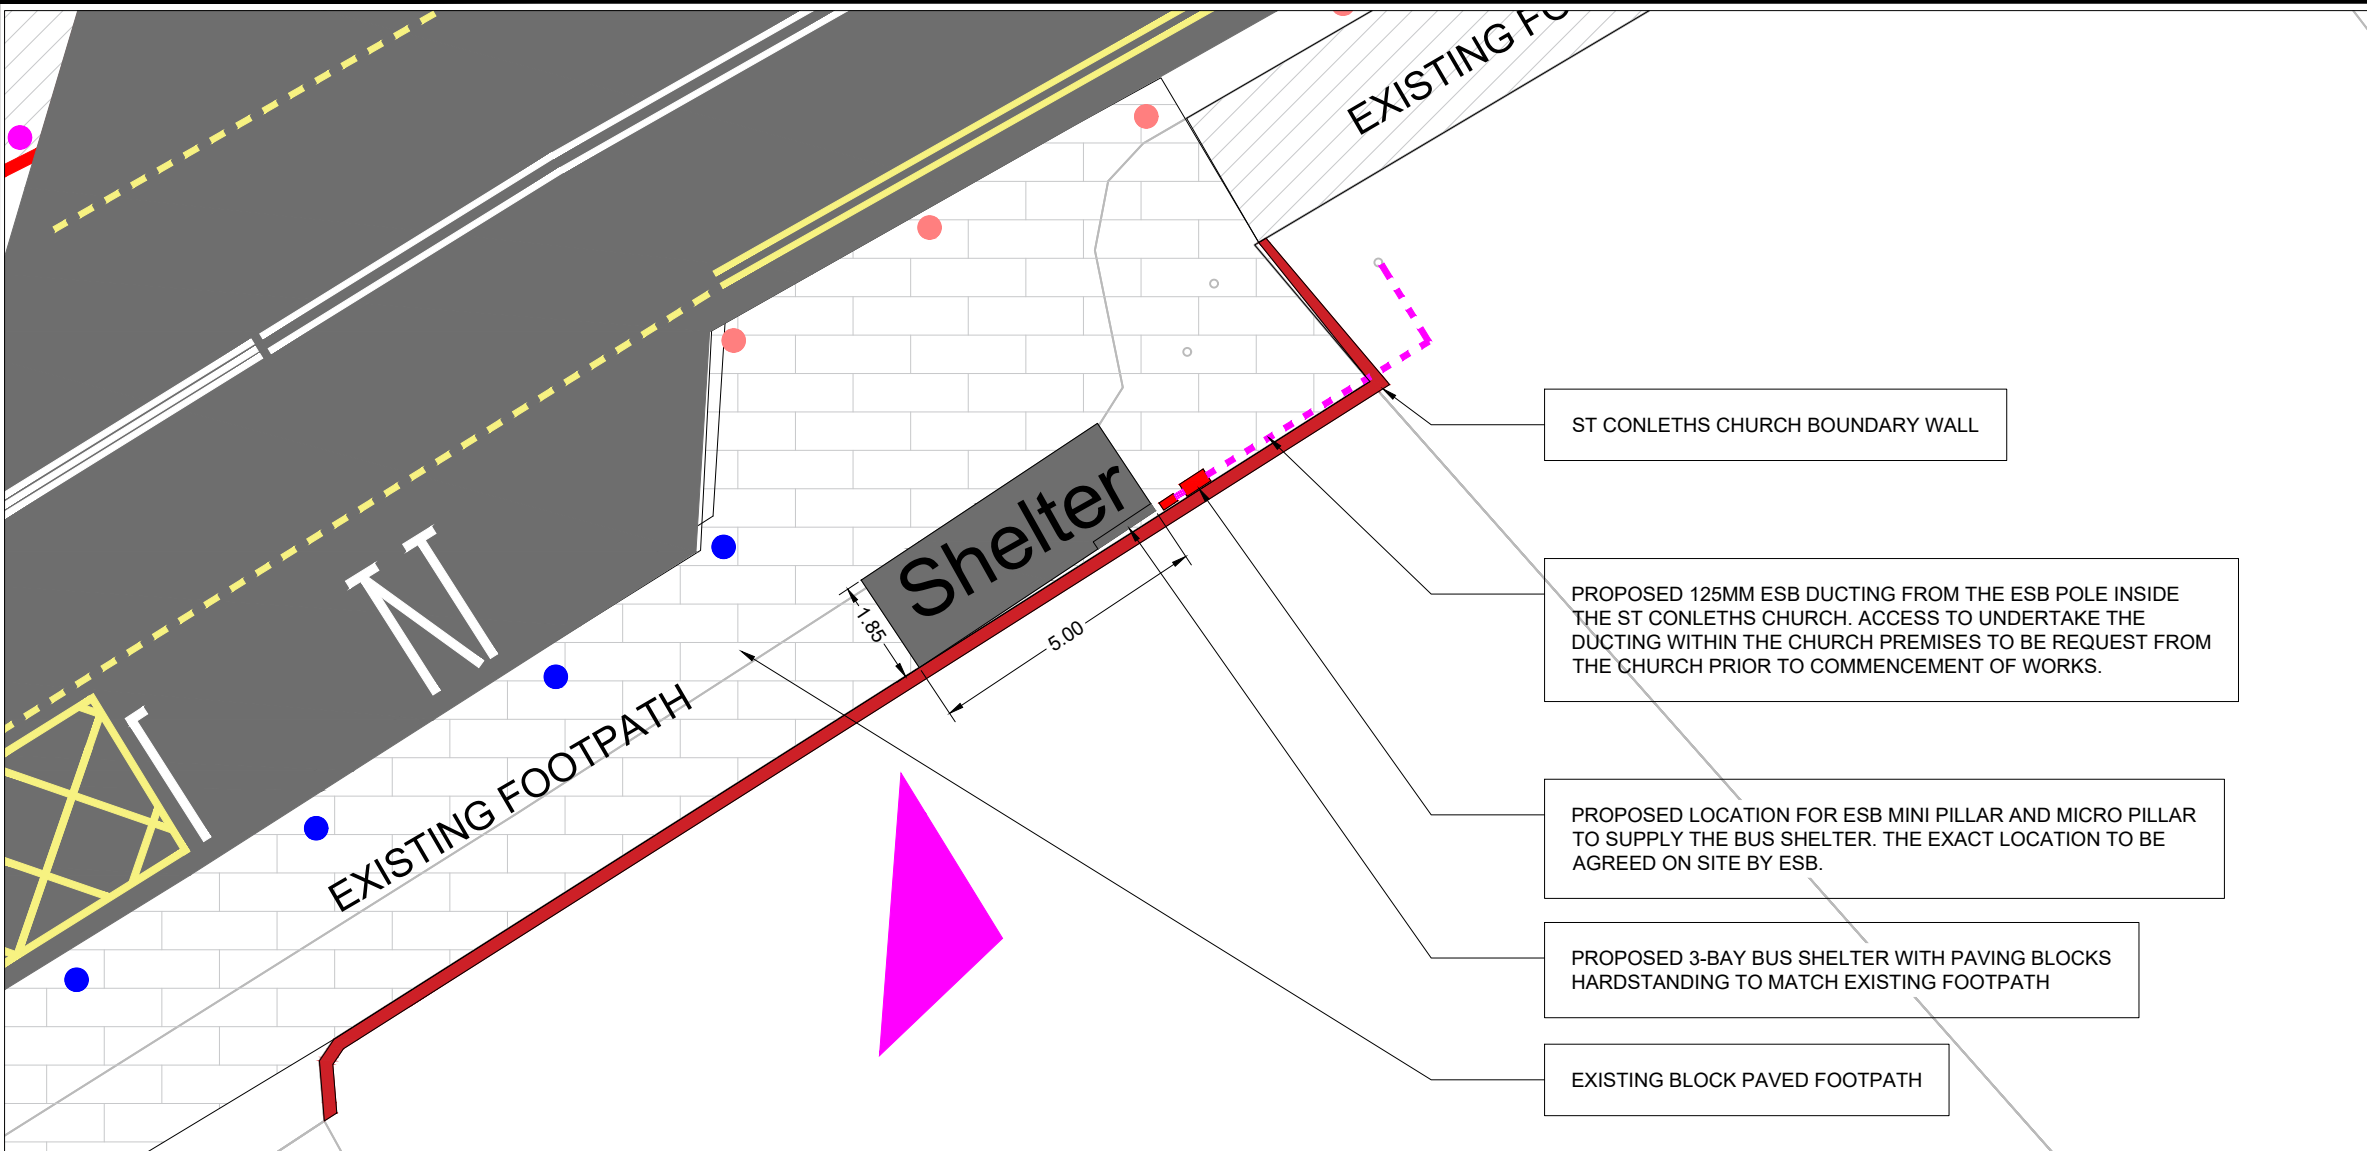


Figure 1: Detailed Bus Shelter Layout



Figure 2: Street Map



Figure 1: 3-Bay Bus Shelter Example

- Notes:
1. No dimensions to be scaled from this drawing.
 2. All sizes to be checked on site and any discrepancies to be reported to the engineer.

No.	Date	Issue / Revision	Chkd.

Project: **St. Conleths Infant School and Patrician Primary School, Newbridge -Safe Routes to School Scheme.**


Dwg. Title: **Southbound Bus Shelter Layout**

Dwg. No.	003	Preliminary
Date:	22/06/26	Statutory
Drawn:	B.M/D.R	For Tender
Scale:	NTS	For Construction
Approved:		


Transport, Mobility & Open Spaces Department

Senior Engineer - Mr. Chris P. Galvin CEng, MIEI.


Kildare County Council, Comhairle Chontae Cill Dara
Áras Chill Dara, Devoy Park, Naas, Co.Kildare
T: +353-45-980424 F: +353-45-980420 E: roads@kildarecoco.ie

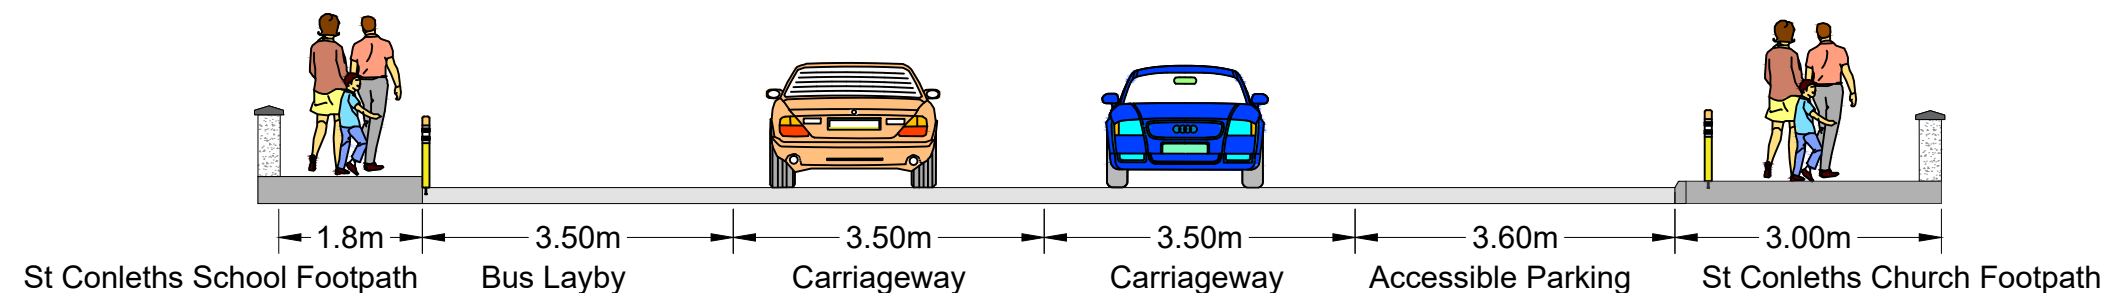

Section A-A (Dublin Road, Newbridge at School Bus Bay & Accessible Parking)

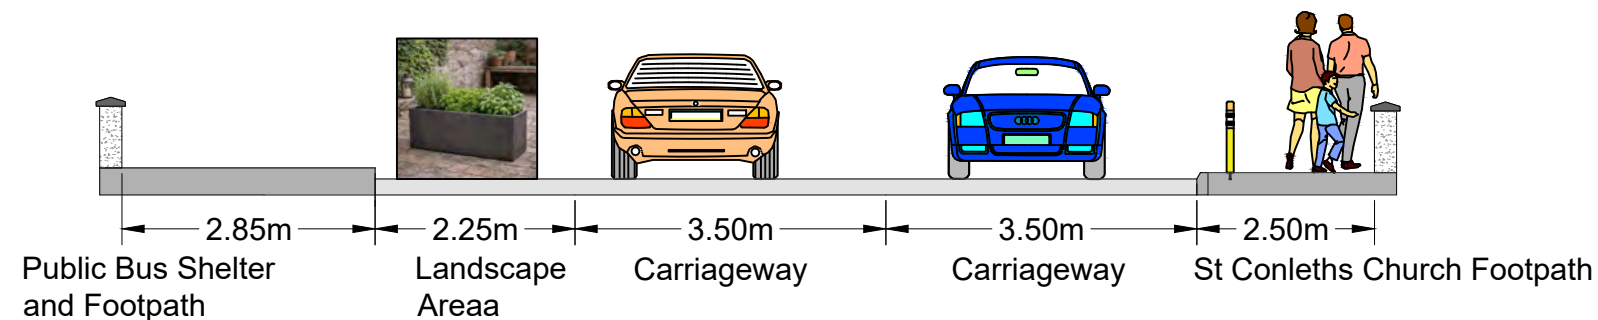

Section B-B (Dublin Road, Newbridge at Public Bus Layby)

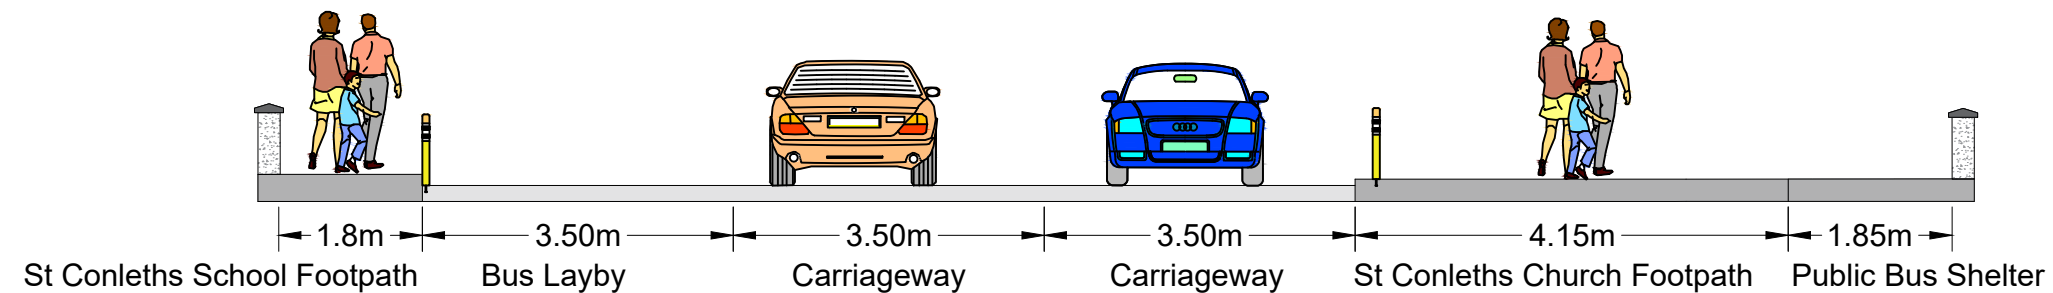

Section C-C (Dublin Road, Newbridge at Public Bus Shelter & St Conleths Church)

Notes:

1. No dimensions to be scaled from this drawing.
2. All sizes to be checked on site and any discrepancies to be reported to the engineer.

No.	Date	Issue / Revision	Chkd.

Project: St. Conleths Infant School and Patrician Primary School, Newbridge -Safe Routes to School Scheme.

Dwg. Title: Proposed Scheme (Sections AA etc)


Dwg. No. 004	Preliminary
Date: 22/06/26	<input checked="" type="button" value="Statutory"/>
Drawn: B.M/D.R	For Tender
Scale: NTS	For Construction
Approved:	




Transport, Mobility & Open Spaces Department

Senior Engineer - Mr. Chris P. Galvin CEng, MIEI.

Kildare County Council, Comhairle Chontae Cill Dara
 Áras Chill Dara, Devoy Park, Naas, Co.Kildare
 T: +353-45-980424 F: +353-45-980420 E: roads@kildarecoco.ie

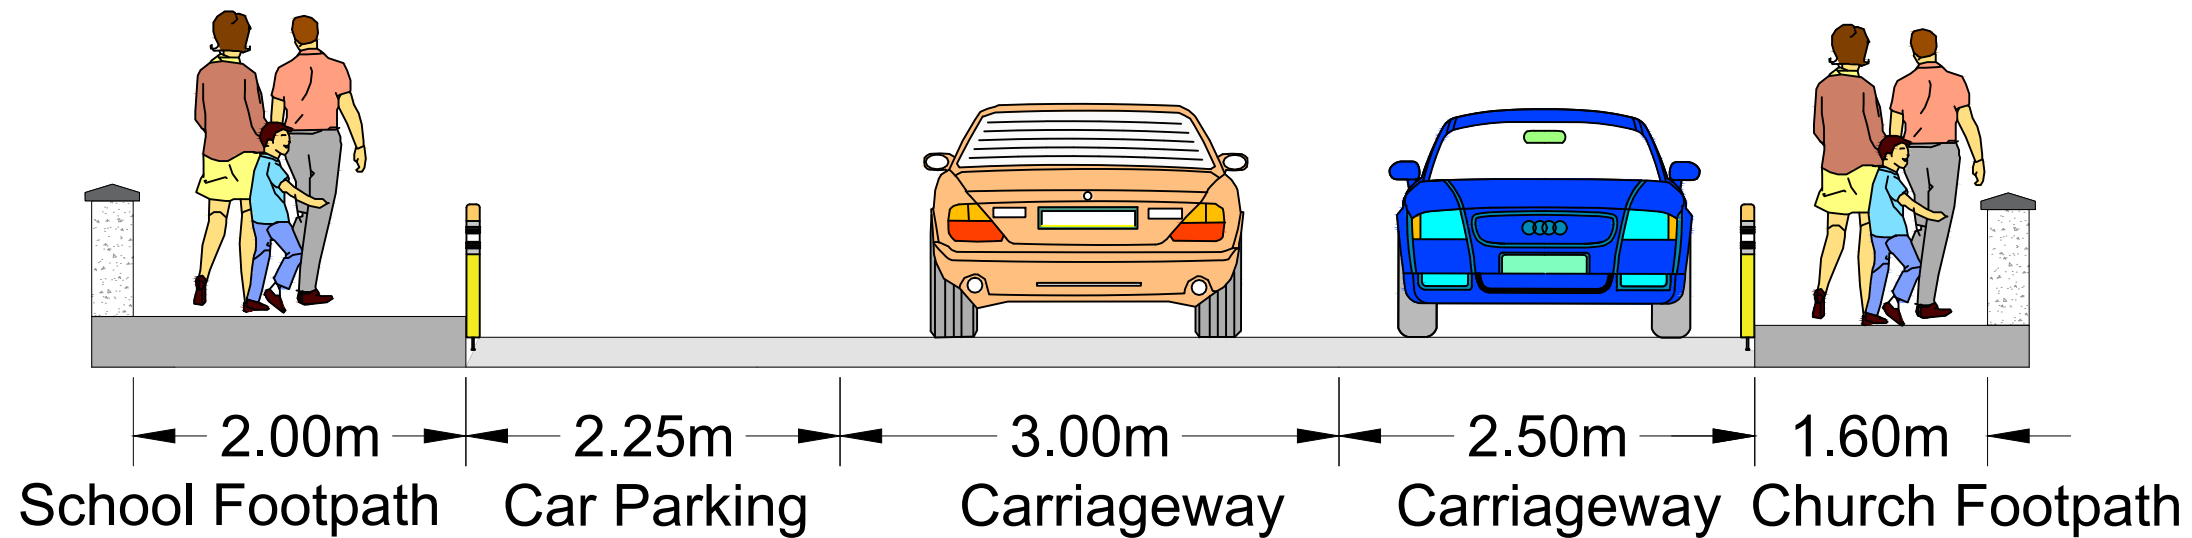

Section D-D (Chapel Lane, Newbridge)

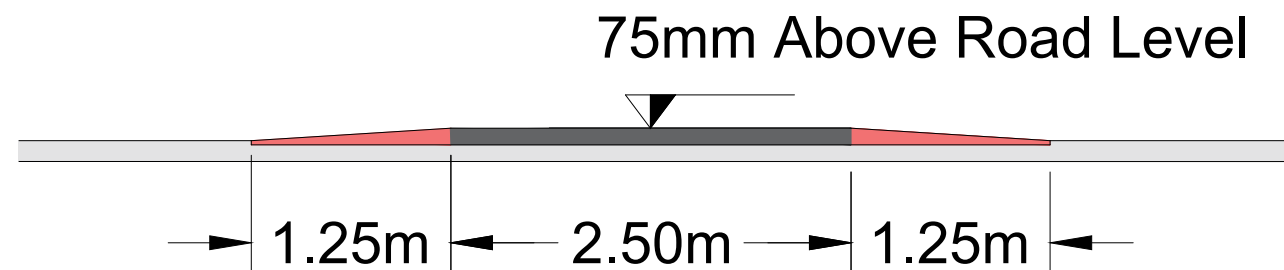

Typical Raised Round Top Ramp

Notes:

1. No dimensions to be scaled from this drawing.
2. All sizes to be checked on site and any discrepancies to be reported to the engineer.

No.	Date	Issue / Revision	Chkd.
-----	------	------------------	-------


Project: St. Conleths Infant School and Patrician Primary School, Newbridge -Safe Routes to School Scheme.

Dwg. Title: Proposed Scheme (Section DD and Speed Control Ramps)

Dwg. No.	005	☐ Preliminary
Date:	22/06/26	☒ Statutory
Drawn:	B.M/D.R	☐ For Tender
Scale:	NTS	☐ For Construction
Approved:		



Transport, Mobility & Open Spaces Department
 Senior Engineer - Mr. Chris P. Galvin CEng, MIEI.
 Kildare County Council, Comhairle Chontae Cill Dara
 Áras Chill Dara, Devoy Park, Naas, Co.Kildare
 T: +353-45-980424 F: +353-45-980420 E: roads@kildarecoco.ie

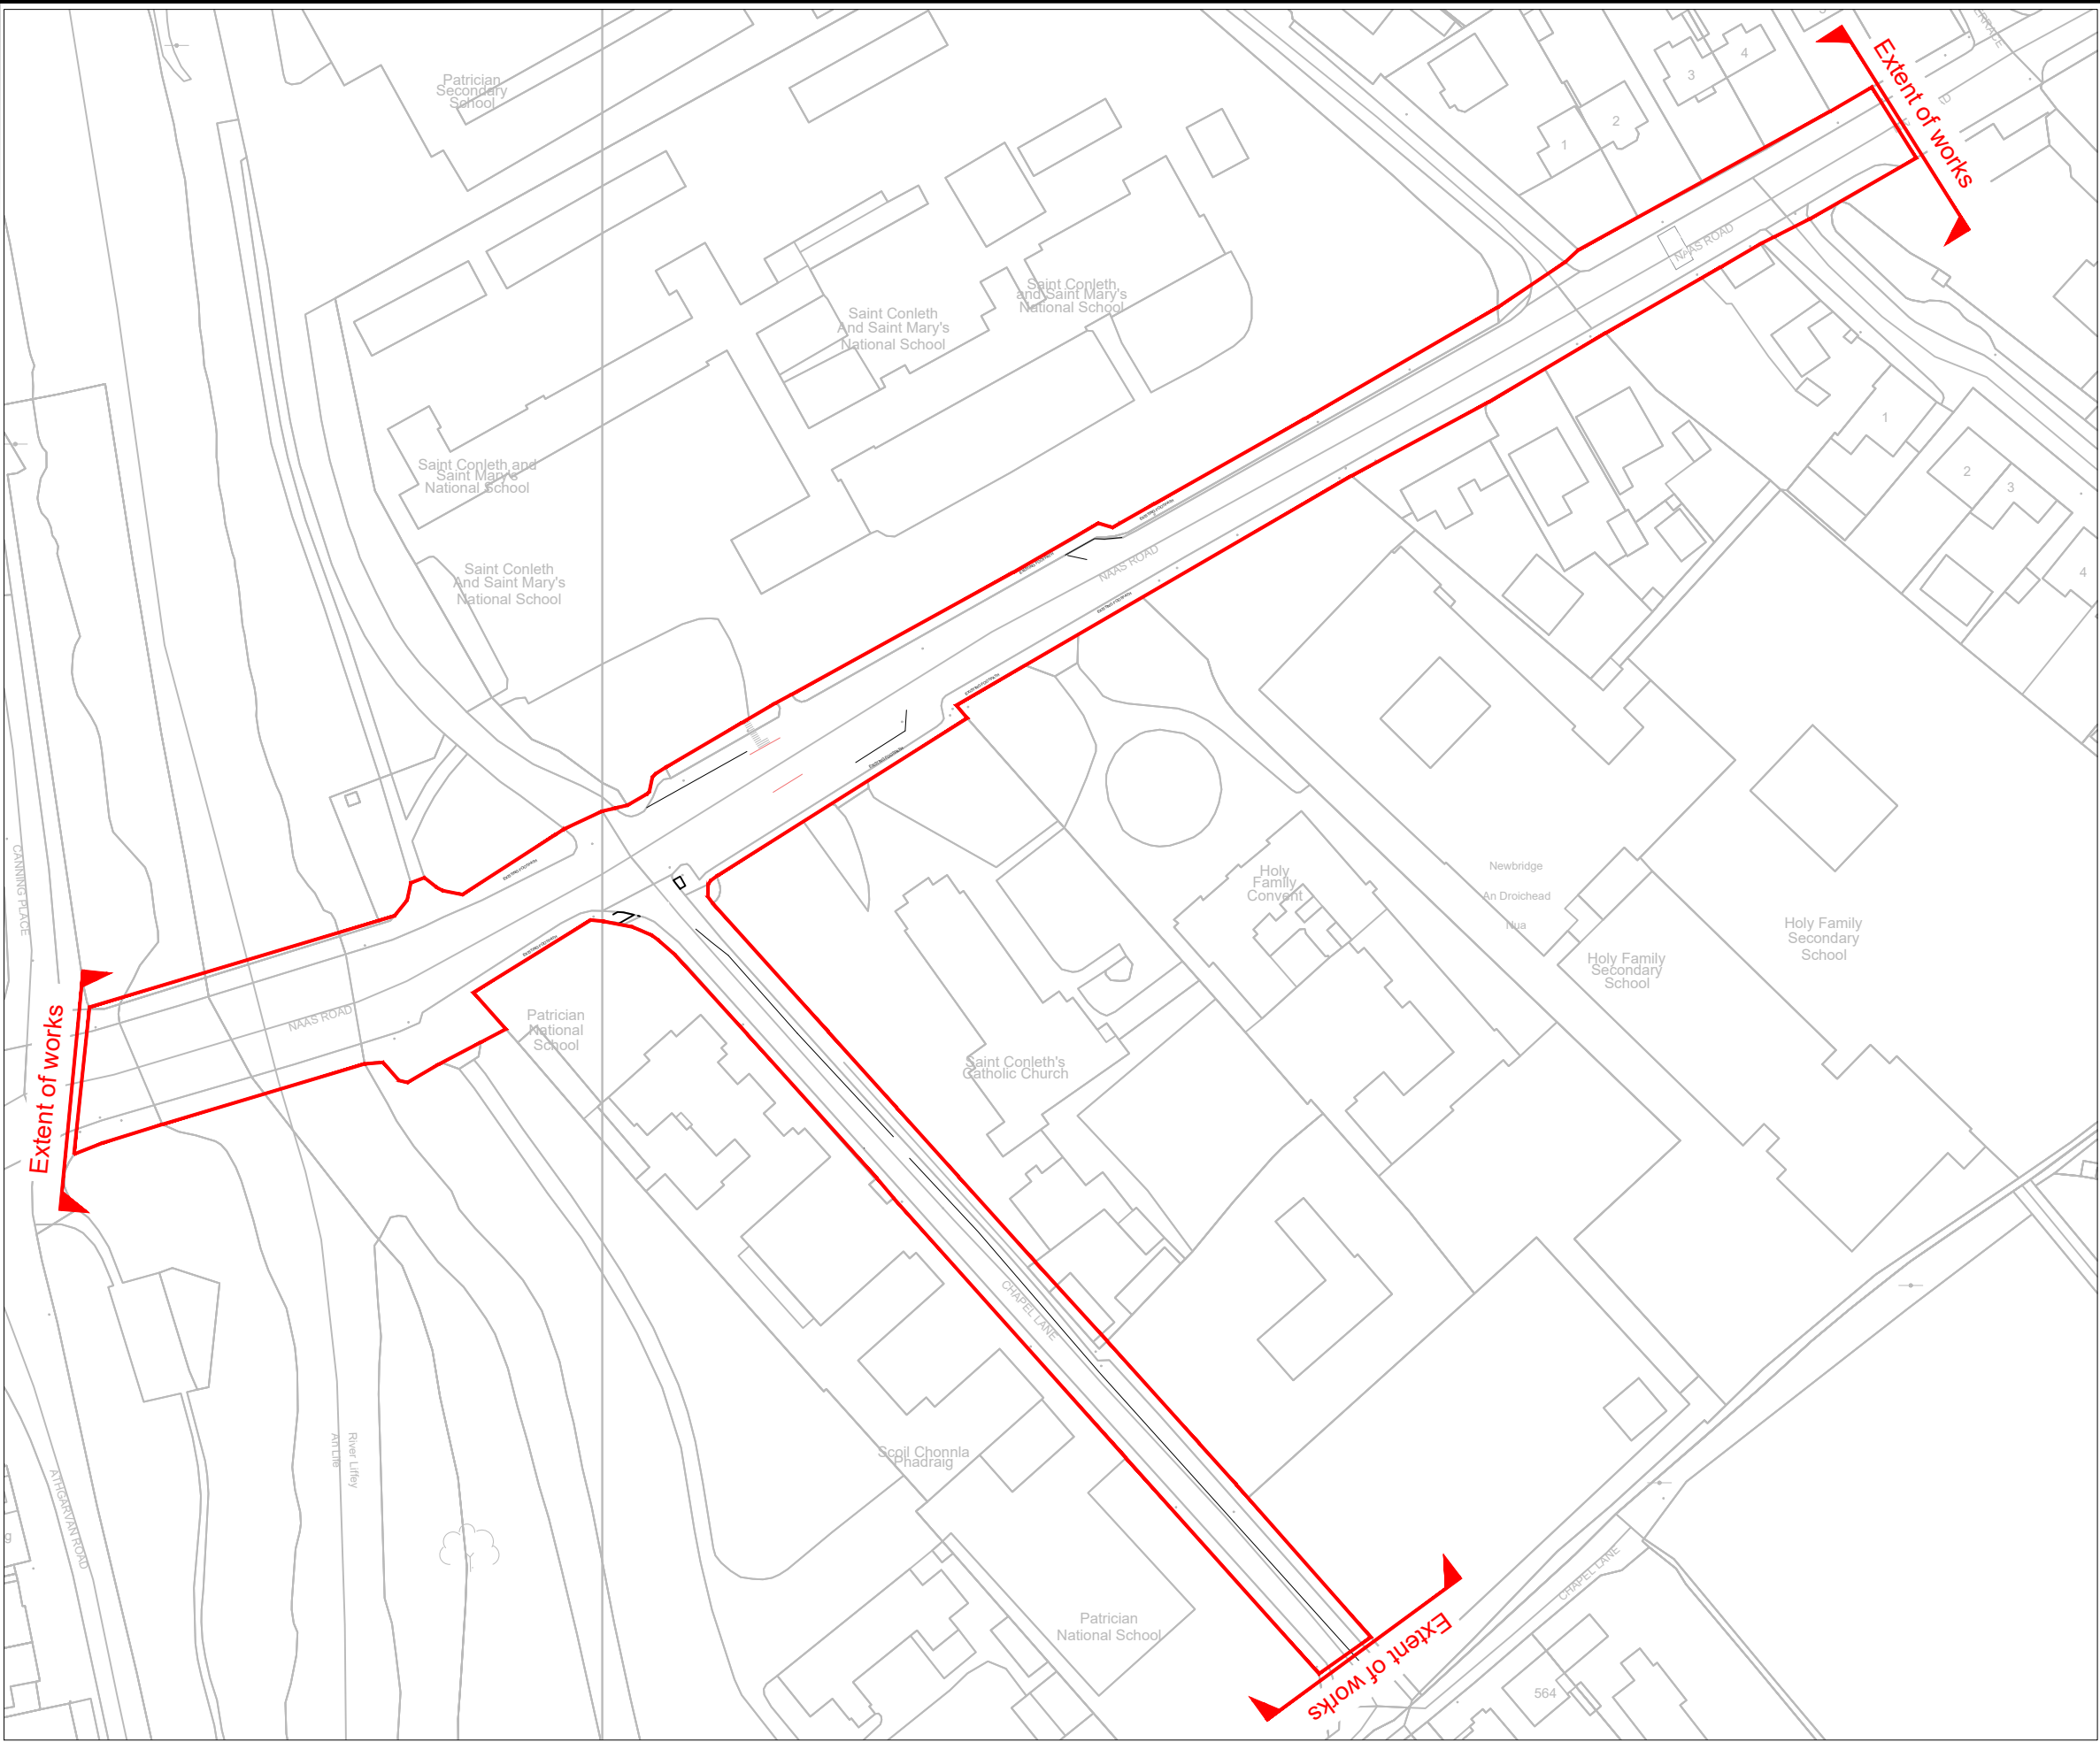

- Notes:
1. No dimensions to be scaled from this drawing.
 2. All sizes to be checked on site and any discrepancies to be reported to the engineer.

No.	Date	Issue / Revision	Chkd.

Project: **St. Conleths Infant School and Patrician Primary School, Newbridge -Safe Routes to School Scheme.**

Dwg. Title: **Proposed Scheme (Site Extents)**

Dwg. No. 006	Preliminary
Date: 22/06/26	<input checked="" type="text" value="Statutory"/>
Drawn: B.M/D.R	For Tender
Scale: NTS	For Construction
Approved:	



Transport, Mobility & Open Spaces Department

Senior Engineer - Mr. Chris P. Galvin CEng, MIEI.

Kildare County Council, Comhairle Chontae Cill Dara
Áras Chill Dara, Devoy Park, Naas, Co.Kildare
T: +353-45-980424 F: +353-45-980420 E: roads@kildarecoco.ie