

Kildare County Council

Section 38 Drawings

Municipal District Area: Kildare/Newbridge Municipal District

Proposed Development: Provision of a signal-controlled Pedestrian Crossing

Location: On the Green Road at Rathcurragh Estate, Ballymany, Newbridge, Co. Kildare.



Kildare County Council
Comhairle Contae Chill Dara

Signed: Chris Galvin Date: 04.09.26

Mr. Chris Galvin, MA,BA, BAI, C. Eng., MIEI.
Senior Engineer
Transport, Mobility & Open Spaces
Kildare County Council



- Notes:
- 1. No dimensions to be scaled from this drawing.
 - 2. All sizes to be checked on site and any discrepancies to be reported to the engineer.



Newbridge - NTS

No.	Date	Issue / Revision	Chkd.
-----	------	------------------	-------


Project: Proposed Pedestrian Crossing on Green Road at Rathcuragh Estate, Ballymany, Newbridge, Co. Kildare. (Section 38)

Dwg. Title:
Site Location

Dwg. No.	1.3	
Date:	14/08/2026	
Drawn:	G.B.	
Scale:	1:500	
Approved:	J.W.	

Site Extents



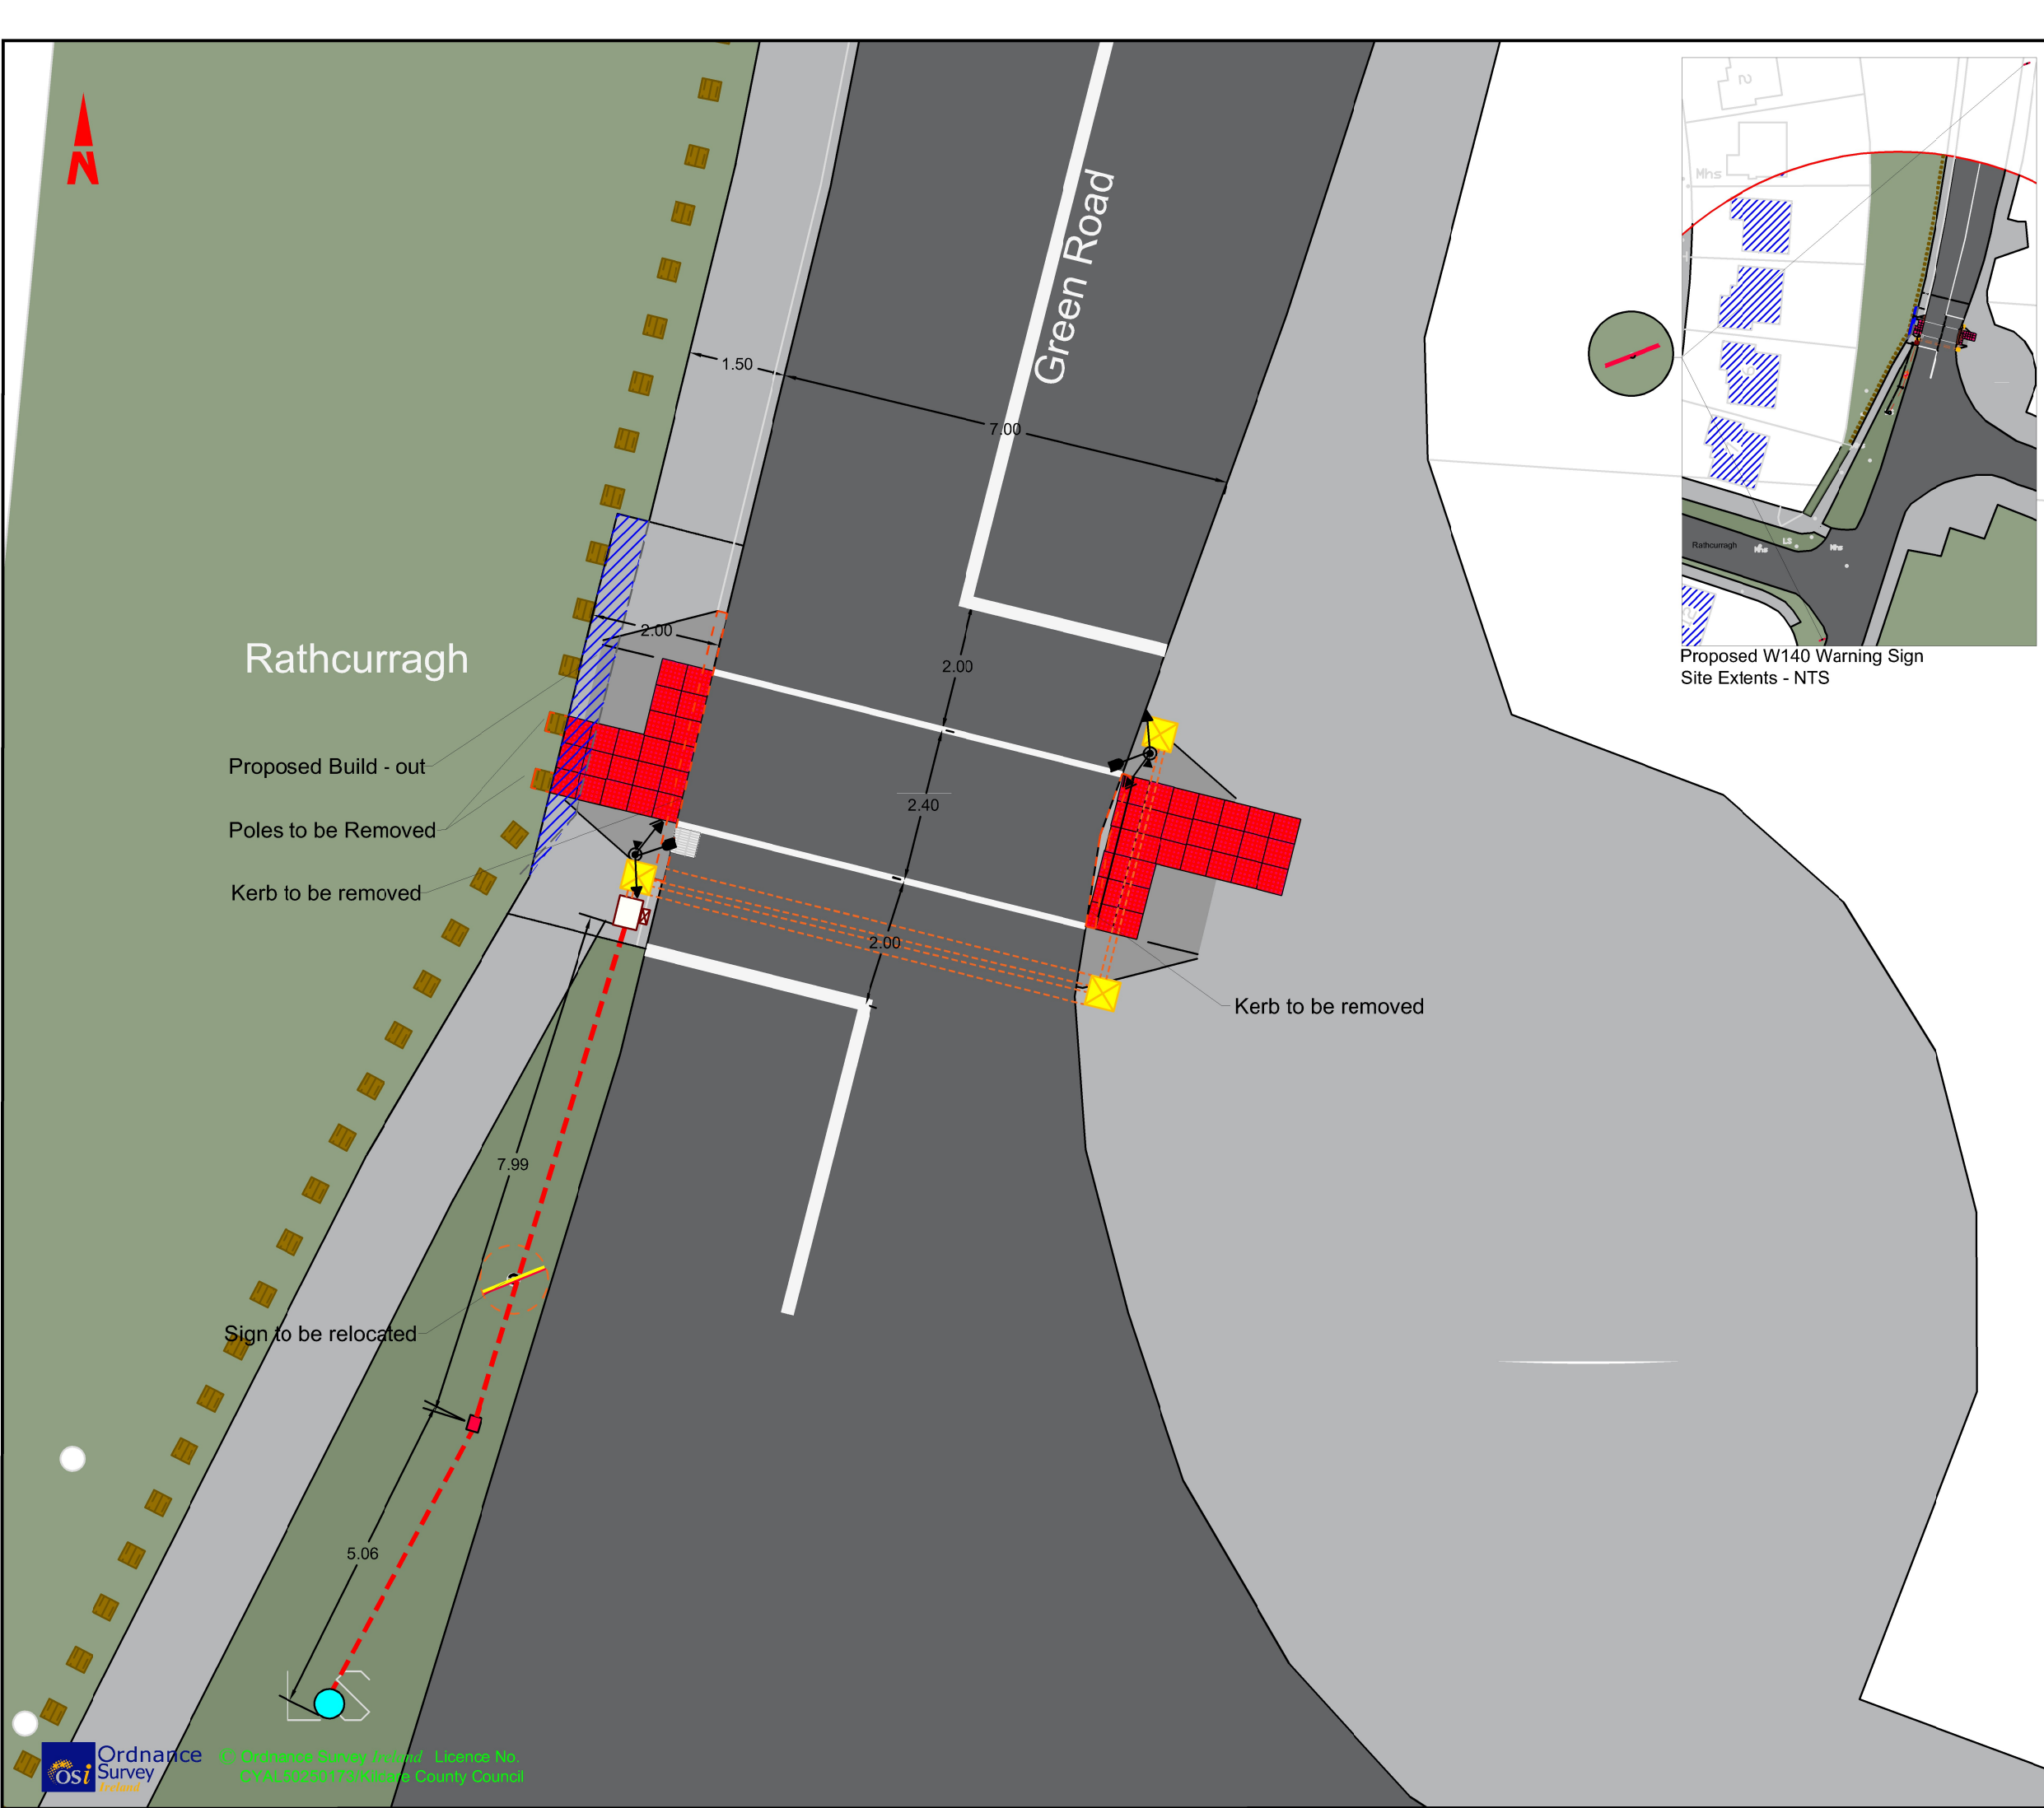

Notes:
1. No dimensions to be scaled from this drawing.
2. All sizes to be checked on site and any discrepancies to be reported to the engineer.

Legend:

- To be removed
- To be relocated
- To be build
- Footpath
- Proposed Pedestrian Crossing
- Existing Grass Verge
- Red tactile blister paving (400x400)
- 1 No 50mm Red ESB Duct
- 4 No 110mm Orange HDPE Traffic signal ducts (2 for services 2 spare)
- 2 No 110mm Orange HDPE Traffic signal ducts
- Existing Public Light Pole for connection
- Traffic Controller
- Proposed Micropillar
- IDS ELITE Traffic Signal Chamber (450x450)
- Advance warning signs in compliance with traffic signs manual Sign W 140. (Proposed)
- Advance warning signs in compliance with traffic signs manual Sign W005R. (Existing)
- Existing Gullies

No.	Date	Issue / Revision	Chkd.

Project:Proposed Pedestrian Crossing on Green Road at Rathcurragh Estate, Ballymany, Newbridge, Co. Kildare. (Section 38)

Dwg. Title:
Pedestrian Crossing Layout

Dwg. No. 1.4	
Date: 14/08/2026	
Drawn: G.B.	
Scale: 1:100	
Approved: J.W.	



Transport, Mobility & Open Spaces Department
Senior Engineer - Mr. Chris Galvin - MA,BA, BAI, CEng, MIEI.
Kildare County Council, Comhairle Chontae Cill Dara
Áras Chill Dara, Devoy Park, Naas, Co.Kildare
T:+353-45-980424 F:+353-45-980420 E: roads@kildarecoco.ie