


1 Proposed Contiguous Elevation - A - A
1 : 100





2 Proposed Contiguous Sectional Elevation - B - B
1 : 100

PART 8 SUBMISSION REF. NO. P82020.06

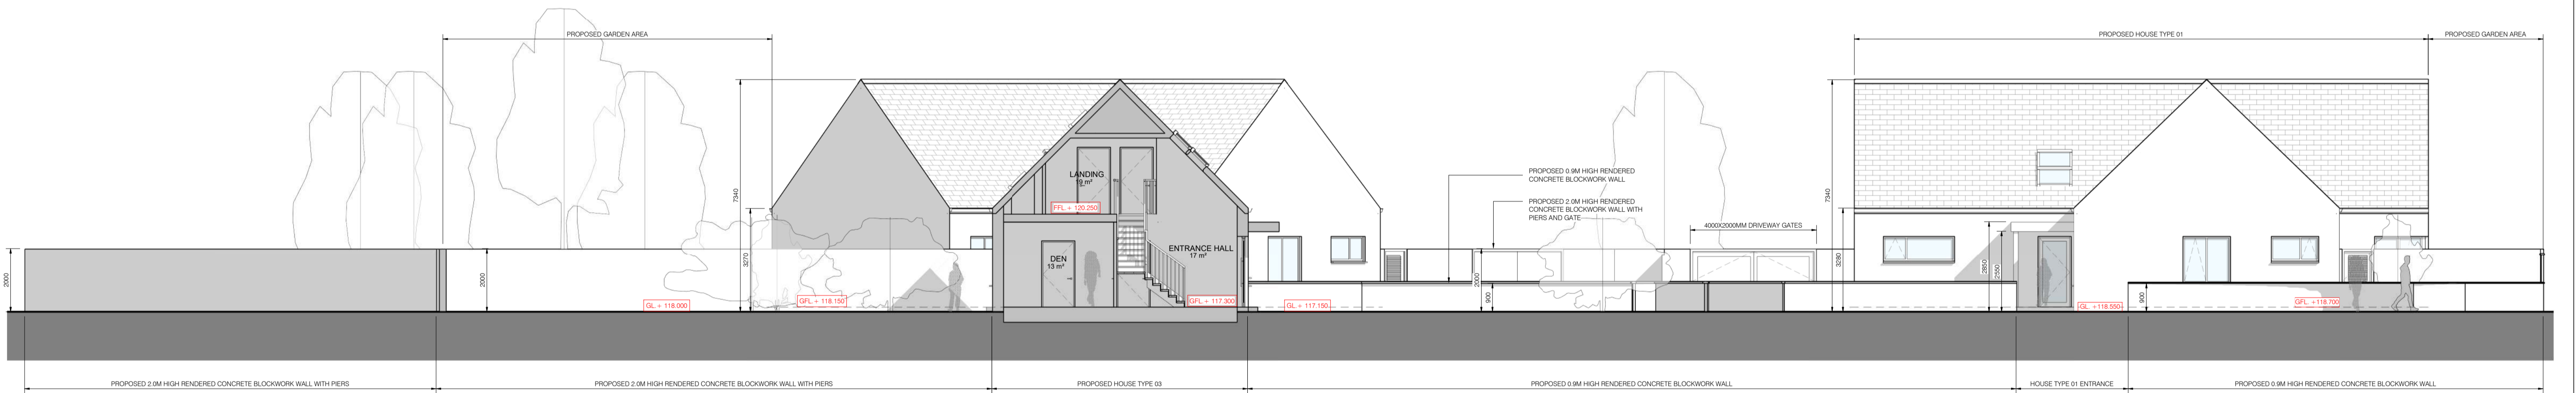

3 PERSPECTIVE 3D VISUAL

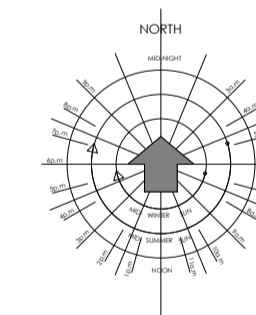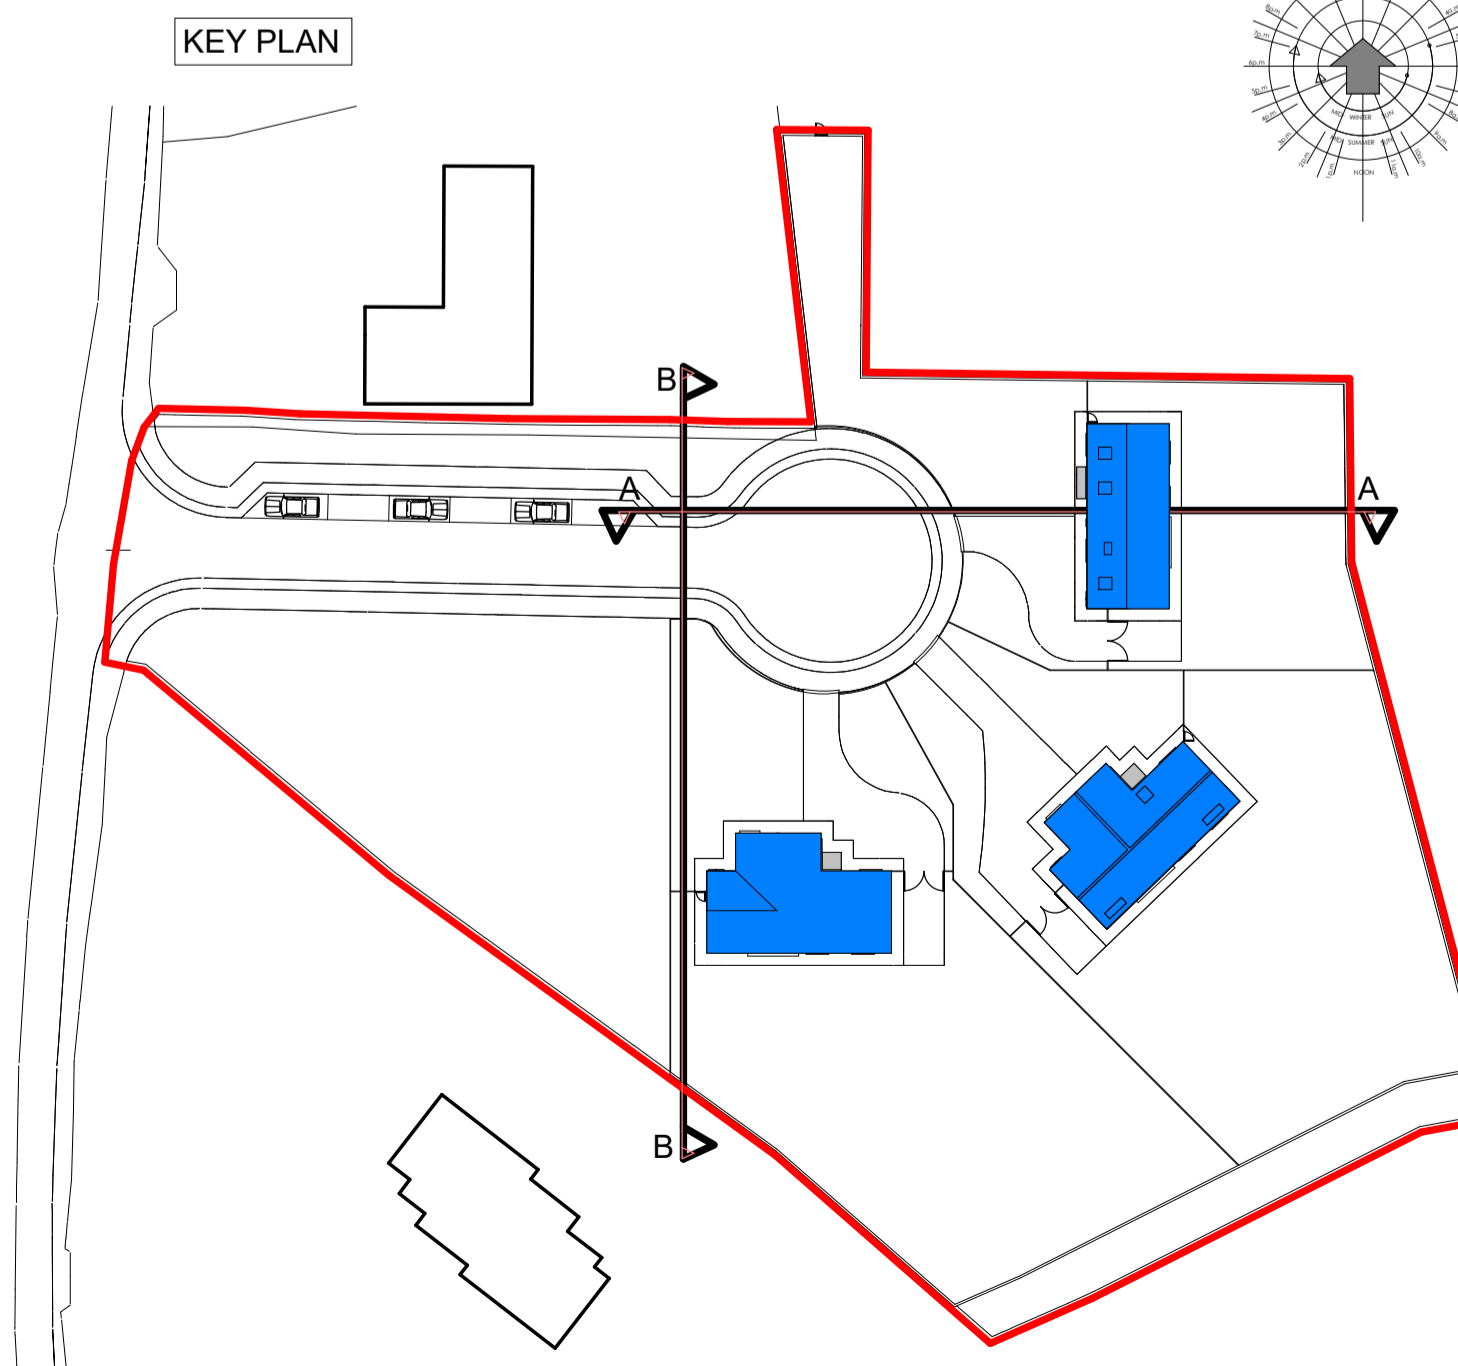

PLANNING PURPOSE ONLY

| Rev. | Description | Date |
|------|-------------|------|
| | | |
| | | |

MC LOUGHLIN ARCHITECTURE

Unit 4B, Elm House, Millennium Park, Naas, Co. Kildare, Ireland.
Telephone : (045) 854900 Fax : (045) 854994 e-mail : info@mcarchitecture.ie

Client : KARE
Project : KARE, Craddockstown, Naas, Co. Kildare

Drawing Title : Proposed Contiguous Elevations

Drawing No. : PLN - 200

Scale : 1 : 100 Project No. : 15 59

Drawn By : Konrad Polawski Date : 11-03-20

THIS DRAWING IS COPYRIGHT. USE DIMENSIONS ONLY - DO NOT SCALE CONTRACTORS MUST VERIFY DIMENSIONS ON SITE PRIOR TO STARTING WORK. **A1**