


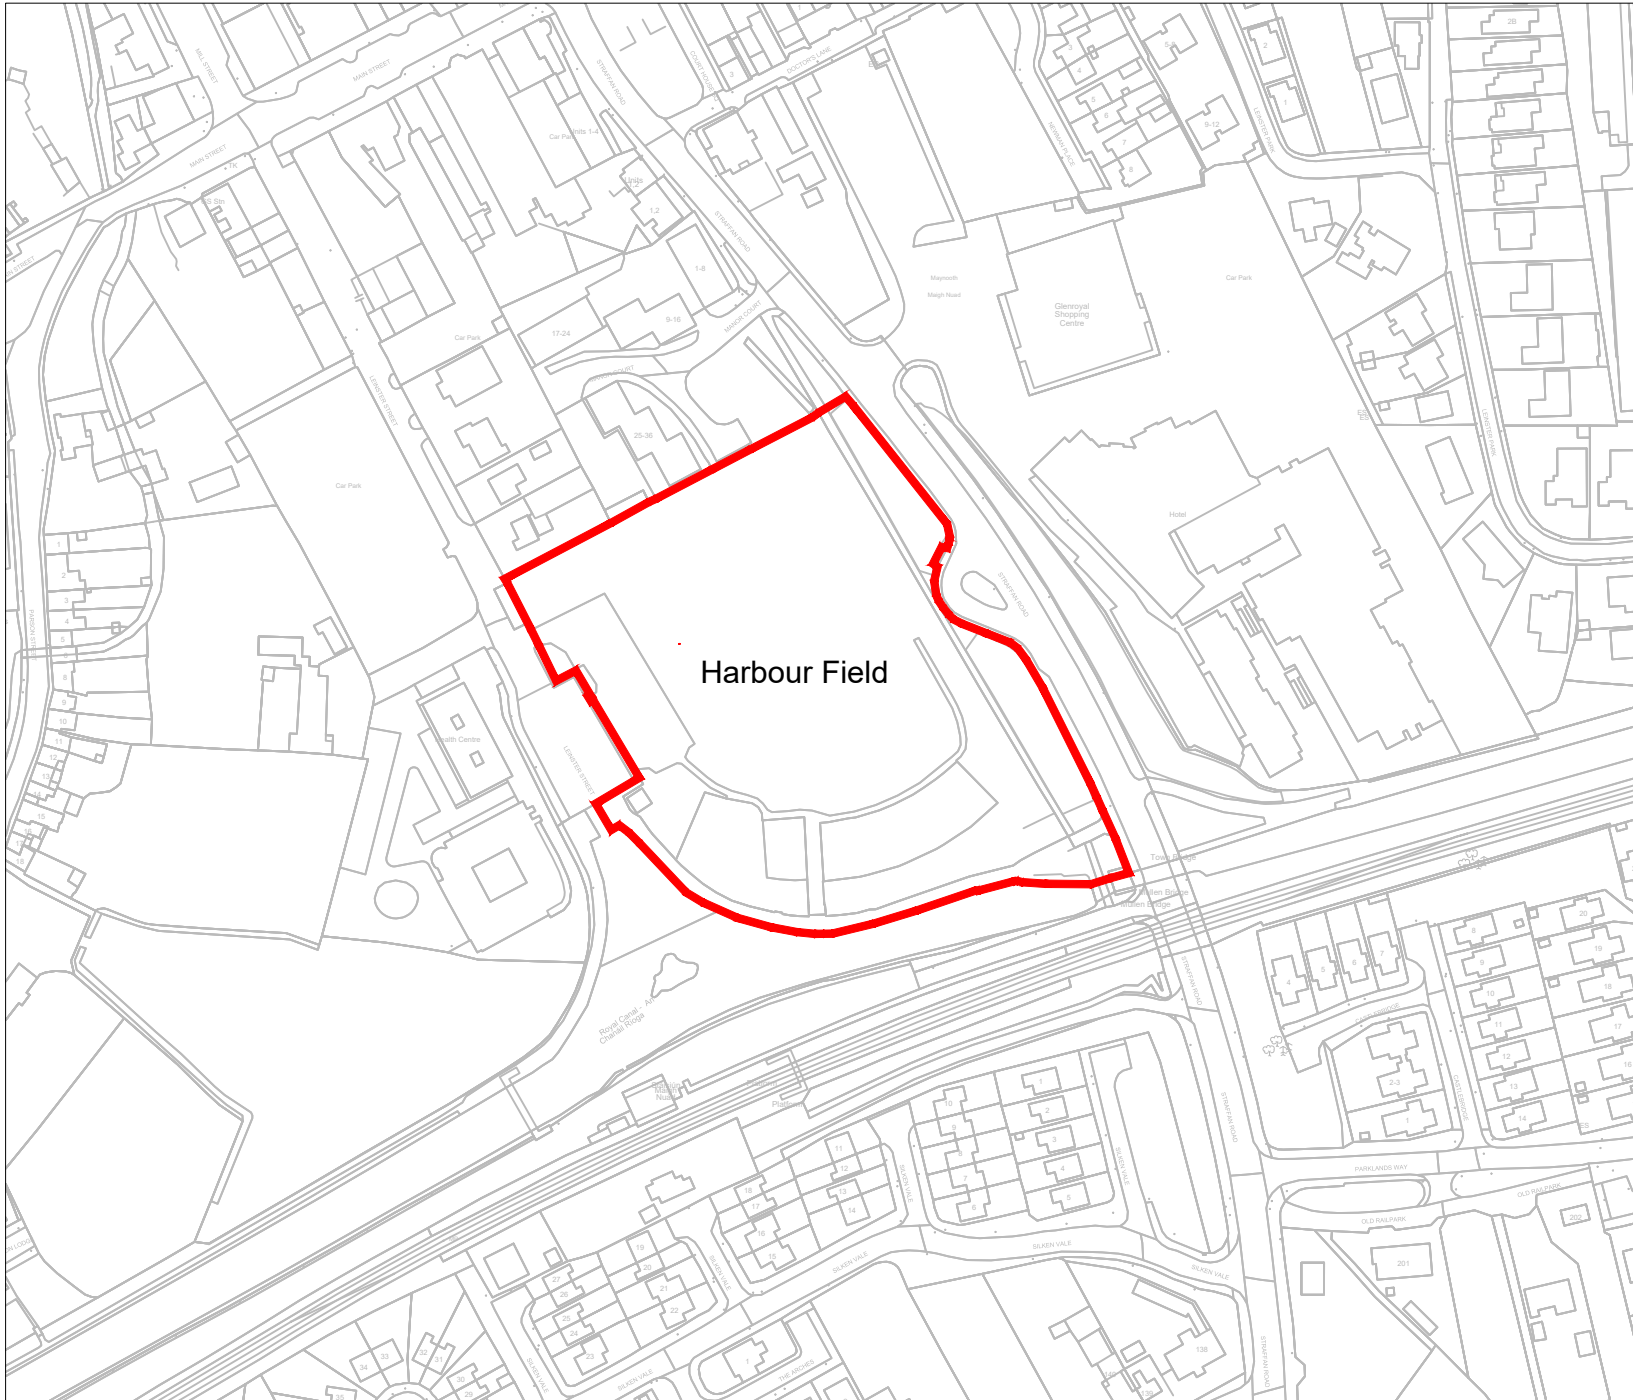

Notes:

1. No dimensions to be scaled from this drawing.

2. All sizes to be checked on site and any discrepancies to be reported to the engineer.

Legend:

1	23/06/2021	Part 8 Drawing Issue	
No.	Date	Issue / Revision	Child.

Project:

Harbour Field, Maynooth.

Dwg. Title:

Site Location, Part 8

Dwg. No.

SPPR/HF/P8/001

Rev.

Scale:

1:500

Date:

12/04/21

Scale:

NTS

Drawn:

Approved:

Strategic Projects and Public Realm

Director of Services - Mr. Eoghan Ryan

Senior Executive Officer - Ms. Mairead Hunt

Kildare County Council, Comhairle Chontae Chill Dara

Áras Chill Dara, Devery Park, Naas, Co. Kildare

T: +353-45-980369

Figure 3 - XXXXXXXXXX (Scale 1:500)