


**SURVEY NOTES**

- TOPOGRAPHICAL SURVEY BASED ON EXISTING LEVELS FROM 3rd PARTY SPECIALIST. DOB & ASSOCIATES TAKES NO RESPONSIBILITY FOR ACCURACY OF SURVEY INFORMATION.
- MAIN CONTRACTOR TO ESTABLISH INDEPENDENTLY ORDNANCE DATUM ON SITE FOR LEVELS TO MAIN HEAD DATUM AND CO-ORDINATES FOR SETTING OUT TO NATIONAL GRID.


**GENERAL NOTES:**

1. REFER TO ARCHITECTS DRAWINGS FOR ALL SITE & APPLICATION BOUNDARIES
2. THIS DRAWING IS TO BE READ IN CONJUNCTION WITH ALL OTHER RELEVANT ENGINEER'S DRAWINGS AND SPECIFICATIONS
3. USE FIGURED DIMENSIONS ONLY. DO NOT SCALE
4. FOR ALL FLOOR LEVELS, ROAD LEVELS & ALL EXTERNAL YARD / GARDEN LEVELS REFER TO ARCHITECT'S DRAWINGS
5. REFER TO SURVEY DRAWINGS FOR EXISTING SERVICES LAYOUTS AND MANHOLE INFORMATION

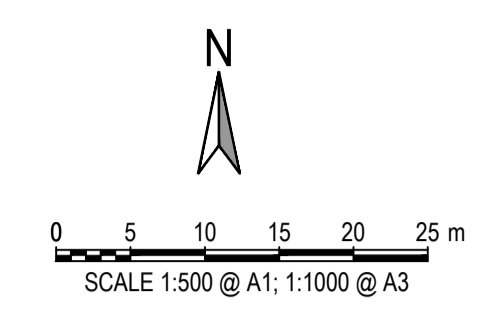

**SURFACE WATER LEGEND**

- SMH ● PROPOSED STORM WATER MANHOLE
- > PROPOSED STORM WATER SEWER
- SIC □ PROPOSED INSPECTION CHAMBER
- RG ■ PROPOSED ROAD GULLY
- SAJ ■ PROPOSED STORM WATER AJ
- RWP ■ PROPOSED RAINWATER PIPE
- GT ■ PROPOSED GULLY TRAP
- RG ■ PROPOSED ROAD GULLY
- PROPOSED LINEAR FILTER DRAIN/ATTENUATION STORAGE
- ▨ PROPOSED ATTENUATION TANK
- PROPOSED SWALE
- ▧ PROPOSED PERMEABLE PAVING
- EXISTING STREAM

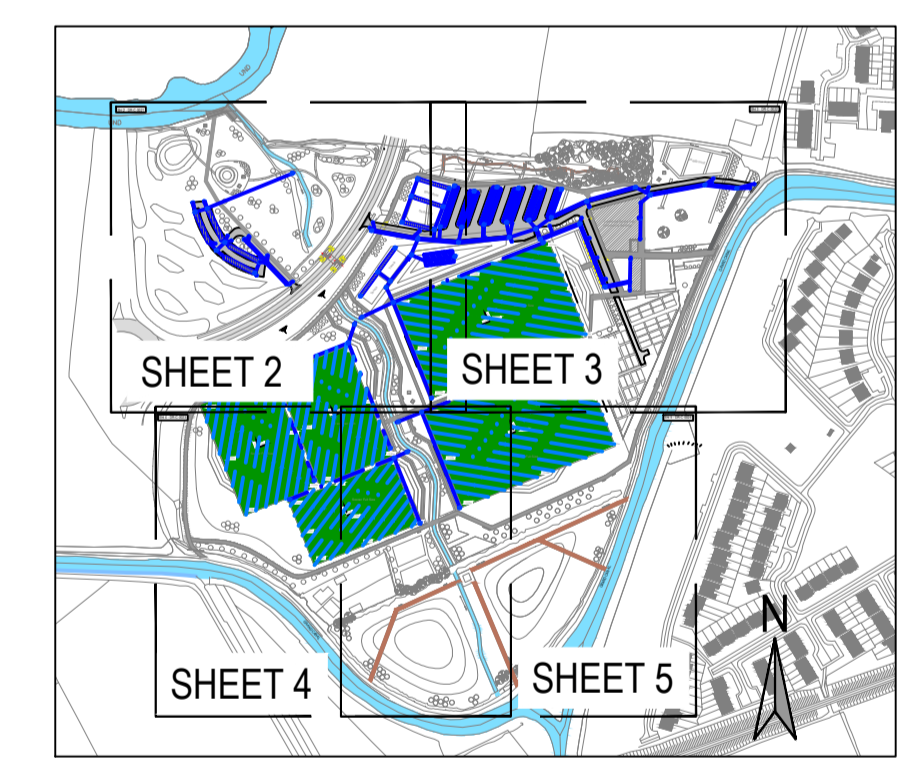

**KEY PLAN**  
Scale NTS

**ISSUED FOR INFORMATION**

S1.P03	ISSUED FOR INFORMATION	14.10.2021	JM	AL
S1.P02	ISSUED FOR INFORMATION	22.09.2021	JM	AL
S1.P01	ISSUED FOR INFORMATION	16.06.2021	JM	AL
Rev.	Note	Date	Drawn	Check

**DONNACHADH O'BRIEN & ASSOCIATES CONSULTING ENGINEERS**  
 UNIT 5C  
 ELM HOUSE  
 MILLENNIUM PARK  
 NAAS  
 CO. KILDARE  
 PHONE: +353 45 984 042  
 INFO@DOBRIEN-ENGINEERS.IE  
 WWW.DOBRIEN-ENGINEERS.IE

Client: KILDARE COUNTY COUNCIL  
 Project: SALLINS PARK  
 Drawing Title: PROPOSED SURFACE WATER LAYOUT SHT 4-OF-5  
 Drawn By: IK | Checked By: AL | Approved By: DOB | Date: MAY 21 | Scale: 1:500 | Sheet Size: A1  
 Project Number: DOBA2018 | Drawing Number: SALLPARK-DOB-00-SI-DR-C-0023 | Status Code: S1 | Rev Number: P03

