

**PROPOSED FOUL WATER AND WATERMAIN**  
SCALE 1:500


**SURVEY NOTES**

- TOPOGRAPHICAL SURVEY BASED ON EXISTING LEVELS FROM 3rd PARTY SPECIALIST. DOB & ASSOCIATES TAKES NO RESPONSIBILITY FOR ACCURACY OF SURVEY INFORMATION.
- MAIN CONTRACTOR TO ESTABLISH INDEPENDENTLY ORDNANCE DATUM ON SITE FOR LEVELS TO MAINLINE HEAD DATUM AND CO-ORDINATES FOR SETTING OUT TO NATIONAL GRID.

**GENERAL NOTES:**

1. REFER TO ARCHITECTS DRAWINGS FOR ALL SITE & APPLICATION BOUNDARIES
2. THIS DRAWING IS TO BE READ IN CONJUNCTION WITH ALL OTHER RELEVANT ENGINEER'S DRAWINGS AND SPECIFICATIONS
3. USE FIGURED DIMENSIONS ONLY. DO NOT SCALE
4. FOR ALL FLOOR LEVELS, ROAD LEVELS & ALL EXTERNAL YARD / GARDEN LEVELS REFER TO ARCHITECT'S DRAWINGS
5. REFER TO SURVEY DRAWINGS FOR EXISTING SERVICES LAYOUTS AND MANHOLE INFORMATION

**ISSUED FOR INFORMATION**

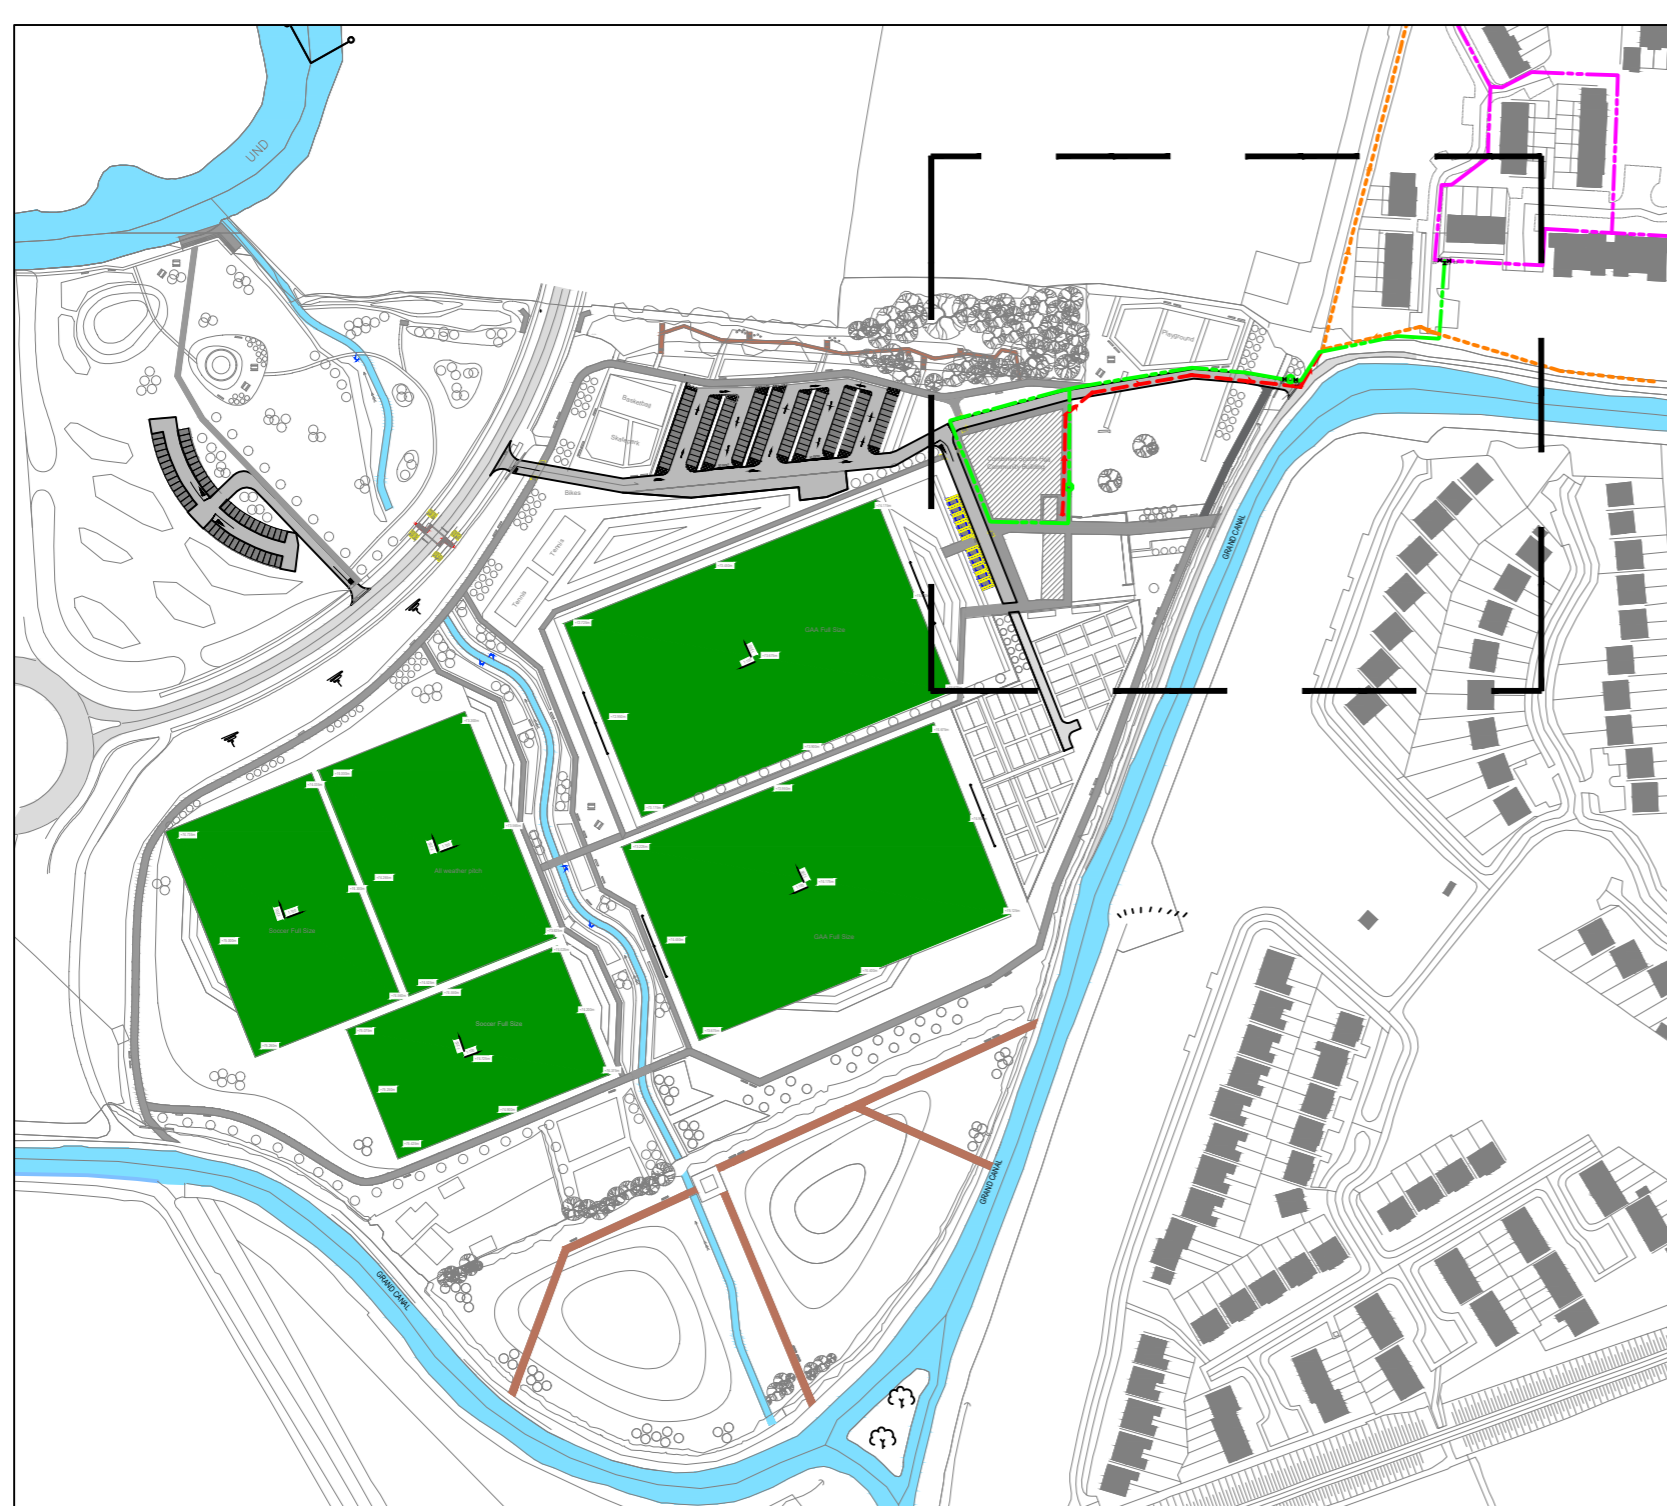

**KEY PLAN**  
Scale NTS

**FOUL LEGEND**

- PROPOSED FOUL WATER SEWER
- FMH PROPOSED FOUL WATER MANHOLE
- EXISTING FOUL WATER SEWER
- FMH EXISTING FOUL WATER MANHOLE

**WATERMAIN LEGEND**

- PROPOSED WATERMAIN
- EXISTING WATERMAIN
- Ⓜ BOUNDARY BOX

S1.P03	ISSUED FOR INFORMATION	14.10.2021	JM	AL
S1.P02	ISSUED FOR INFORMATION	22.09.2021	JM	AL
S1.P01	ISSUED FOR INFORMATION	16.06.2021	JM	AL
Rev.	Note	Date	Drawn	Check

**DONNACHADH O'BRIEN & ASSOCIATES CONSULTING ENGINEERS**  
UNIT 5C ELM HOUSE MILLENNIUM PARK NAAS CO. KILDARE  
PHONE +353 45 984 042  
INFO@DOBRIEN-ENGINEERS.IE WWW.DOBRIEN-ENGINEERS.IE

Client: KILDARE COUNTY COUNCIL	
Project: SALLINS PARK	
Drawing Title: PROPOSED FOUL WATER AND WATERMAIN	
Drawn By: JM	Checked By: AL
Approved By: DOB	Date: JUNE '21
Scale: 1:500	Sheet Size: A1
Project Number: DOBA2018	Drawing Number: SALLPARK-DOB-00-SI- DR-C-0030
Status Code: S2	Rev Number: P03