


SURVEY NOTES

- TOPOGRAPHICAL SURVEY BASED ON EXISTING LEVELS FROM 3rd PARTY SPECIALIST. DOB & ASSOCIATES TAKES NO RESPONSIBILITY FOR ACCURACY OF SURVEY INFORMATION.
- MAIN CONTRACTOR TO ESTABLISH INDEPENDENTLY ORDNANCE DATUM ON SITE FOR LEVELS TO MAILIN HEAD DATUM AND CO-ORDINATES FOR SETTING OUT TO NATIONAL GRID.


GENERAL NOTES:

1. REFER TO ARCHITECTS DRAWINGS FOR ALL SITE & APPLICATION BOUNDARIES
2. THIS DRAWING IS TO BE READ IN CONJUNCTION WITH ALL OTHER RELEVANT ENGINEER'S DRAWINGS AND SPECIFICATIONS
3. USE FIGURED DIMENSIONS ONLY. DO NOT SCALE
4. FOR ALL FLOOR LEVELS, ROAD LEVELS & ALL EXTERNAL YARD / GARDEN LEVELS REFER TO ARCHITECT'S DRAWINGS
5. REFER TO SURVEY DRAWINGS FOR EXISTING SERVICES LAYOUTS AND MANHOLE INFORMATION

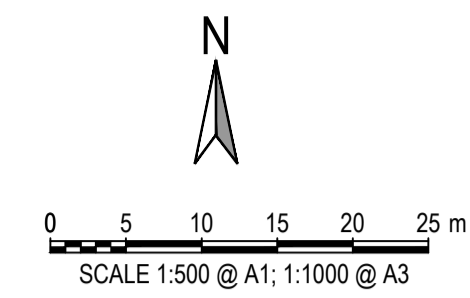

LEGEND:

- PROPOSED INTERNAL ROADWAY AS PER TYP DETAILS
- PROPOSED CAR PARK BAYS PERMEABLE PAVING
- PROPOSED PITCH
- PROPOSED PEDESTRIAN ACCESS / FOOTWAY
- PROPOSED BOARDWALK
- EXISTING ROADWAY
- PROPOSED SPOT LEVELS

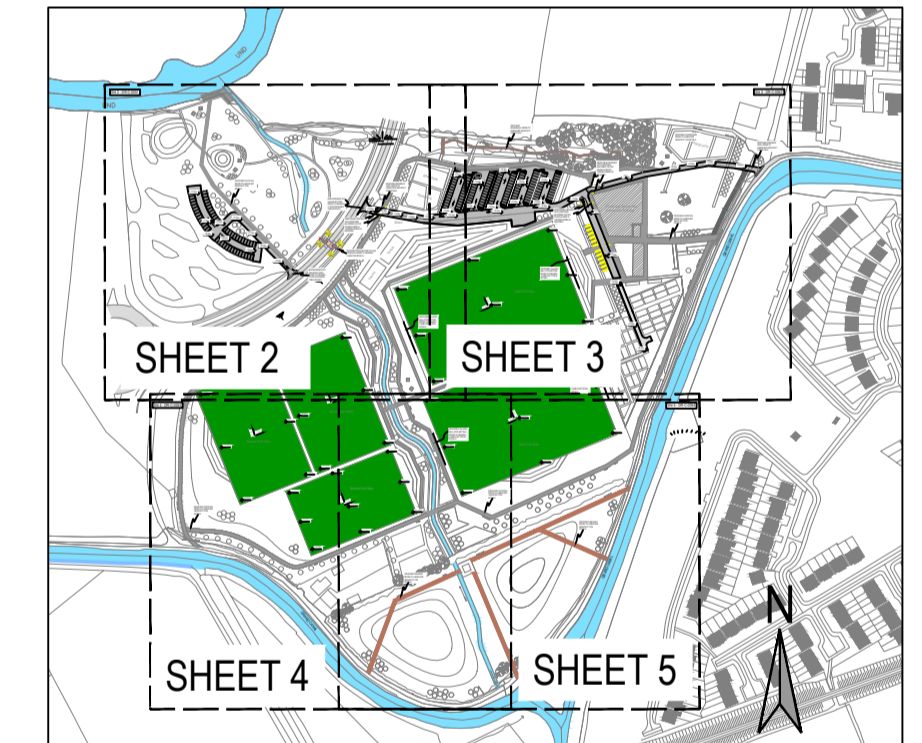

KEY PLAN
Scale NTS

ISSUED FOR INFORMATION

S1.P03	ISSUED FOR INFORMATION	14.10.2021	JM	AL
S1.P02	ISSUED FOR INFORMATION	22.09.2021	JM	AL
S1.P01	ISSUED FOR INFORMATION	16.06.2021	JM	AL
Rev.	Note	Date	Drawn	Check

DONNACHADH O'BRIEN & ASSOCIATES CONSULTING ENGINEERS

UNIT 5C
ELM HOUSE
MILLENNIUM PARK
NAAS
CO. KILDARE

PHONE
+353 45 984 042

INFO@DOBRIEN-ENGINEERS.IE
WWW.DOBRIEN-ENGINEERS.IE

Client: KILDARE COUNTY COUNCIL

Project: SALLINS PARK

Drawing Title: PROPOSED SITE LAYOUT SHT 2-OF-5

Drawn By: IK	Checked By: AL	Approved By: DOB	Date: MAY 21	Scale: 1:500	Sheet Size: A1
Project Number: DOBA2018	Drawing Number: SALLPARK-DOB-00-SI-DR-C-0051	Status Code: S1	Rev Number: P03		

For Continuation Refer to Sht 04

For Continuation Refer to Sht 03