



TYPICAL GAA PITCH SIDE ELEVATION
SCALE 1:100

GENERAL NOTES:

1. REFER TO ARCHITECT'S DRAWINGS FOR ALL SITE & APPLICATION BOUNDARIES
2. THIS DRAWING IS TO BE READ IN CONJUNCTION WITH ALL OTHER RELEVANT ENGINEER'S DRAWINGS AND SPECIFICATIONS
3. USE FIGURED DIMENSIONS ONLY. DO NOT SCALE
4. FOR ALL FLOOR LEVELS, ROAD LEVELS & ALL EXTERNAL YARD / GARDEN LEVELS REFER TO ARCHITECT'S DRAWINGS
5. REFER TO SURVEY DRAWINGS FOR EXISTING SERVICES LAYOUTS AND MANHOLE INFORMATION

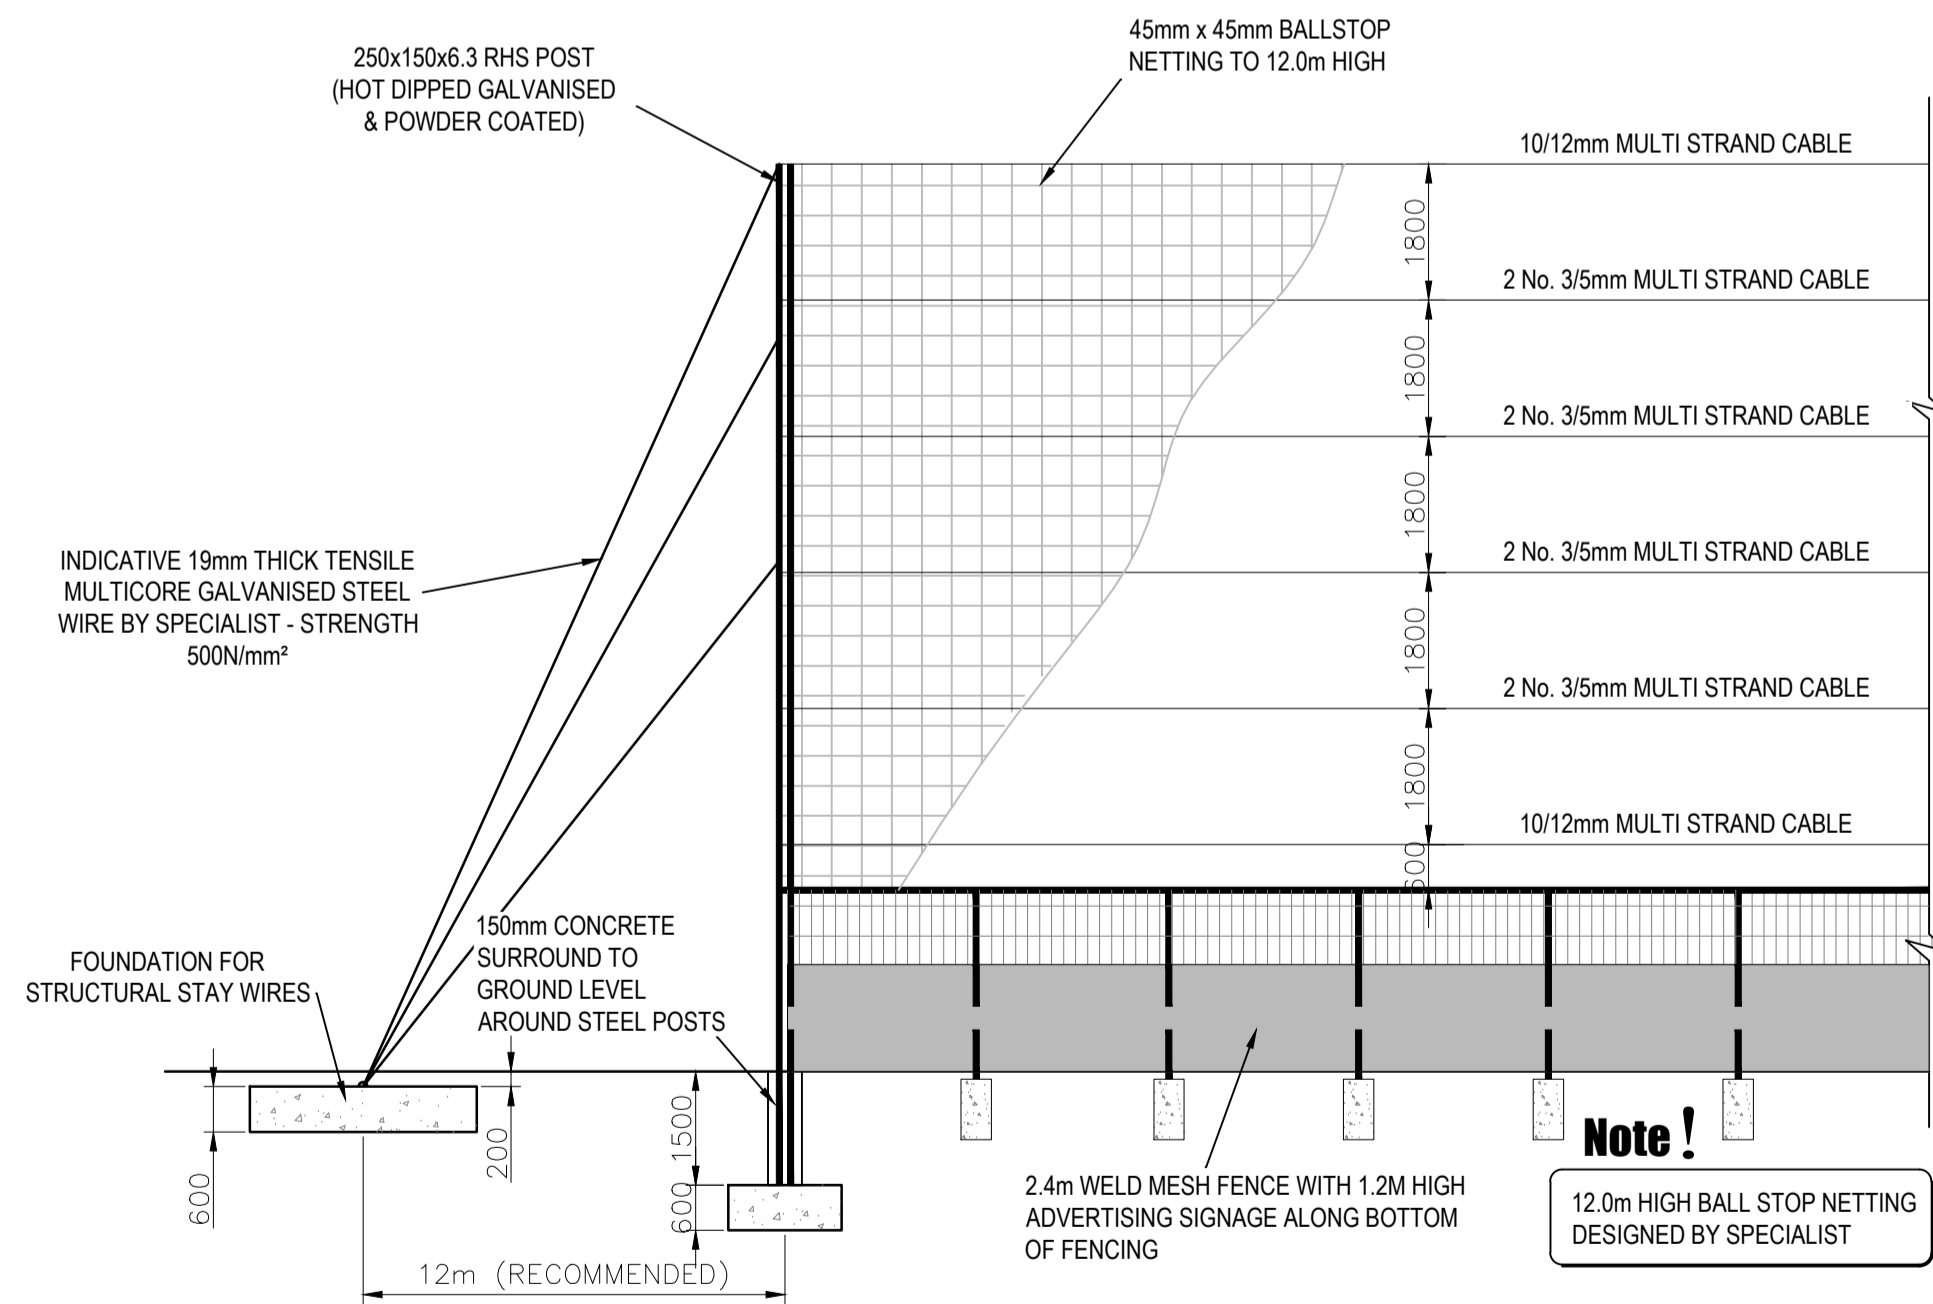

12.0m HIGH FENCE - INDICATIVE PART ELEVATION
SCALE 1:100

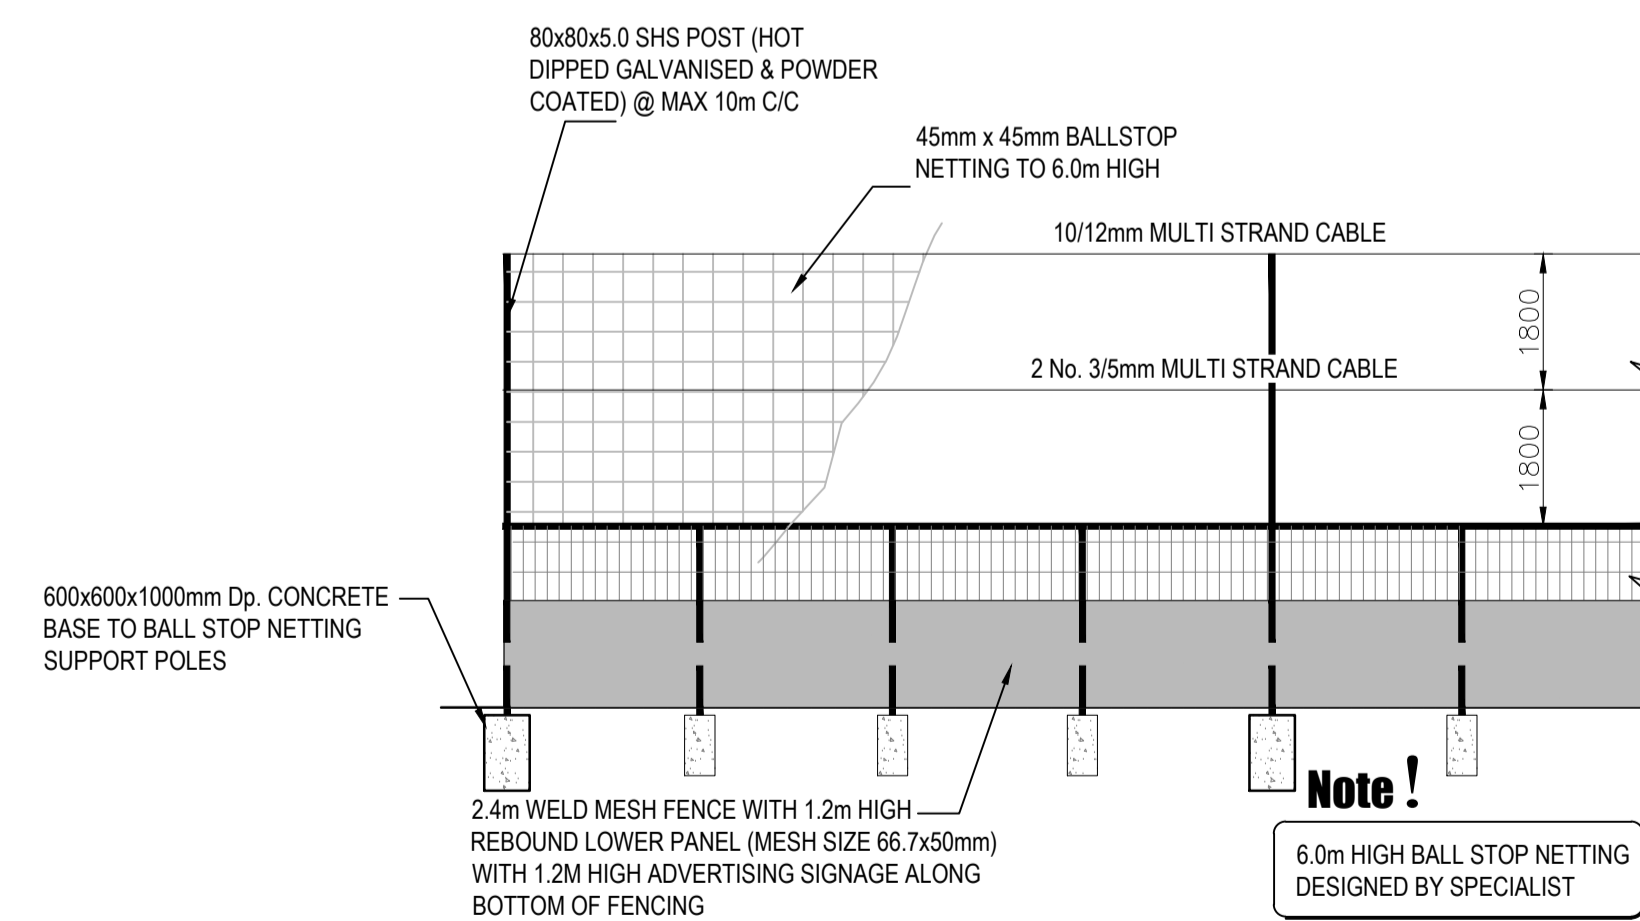

6.0m HIGH REBOUND FENCE - INDICATIVE PART ELEVATION
SCALE 1:100

ISSUED FOR INFORMATION

S1.P03	ISSUED FOR INFORMATION	14.10.2021	JM	AL
S1.P02	ISSUED FOR INFORMATION	15.09.2021	JM	AL
S1.P01	ISSUED FOR INFORMATION	16.06.2021	JM	AL
Rev.	Note	Date	Drawn	Check

DONNACHADH O'BRIEN
& ASSOCIATES CONSULTING ENGINEERS

UNIT 5C
ELM HOUSE
MILLENNIUM PARK
NAAS
CO. KILDARE

PHONE
+353 45 984 042

INFO@DOBRIEN-ENGINEERS.IE
WWW.DOBRIEN-ENGINEERS.IE

Client: KILDARE COUNTY COUNCIL

Project: SALLINS PARK

Drawing Title: TYPICAL NETTING ELEVATION

Drawn By: JM	Checked By: AL	Approved By: DOB	Date: MAY 21	Scale: 1:100	Sheet Size: A1
Project Number: DOBA2018	Drawing Number: SALLPARK-DOB-00-SI- DR-C-0080	Status Code: S1	Rev Number: P03		