


KEY PLAN


SCALE: NTS

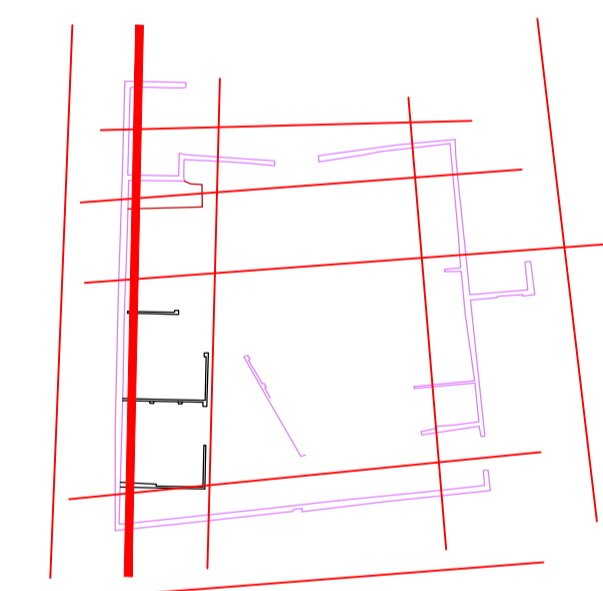

Co-ordinate system is Irish Transverse Mercator (ITM)  
Levels are related to Malin Head Datum

Revisions

REVISION	DESCRIPTION	DATE

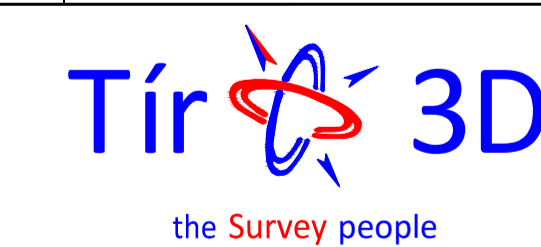

www.tir3d.ie

Head Office: Kilree Street, Bagenalstown, Co. Carlow, Ireland

Tel: +353 (0)59 97 23333 Email: info@tir3d.ie

Client: Cathal O'Meara Landscape Architect

Location: Sallins Farm Buildings

Job: Farm Yard Wall Elevation

Drawing Number: 20111-006

Scale: 1:50 / A1

Surveyed By: MP

Drawn By: JH

Date: Surveyed 11/12/2020  
Issued 22/12/2020

Checked By: JH