


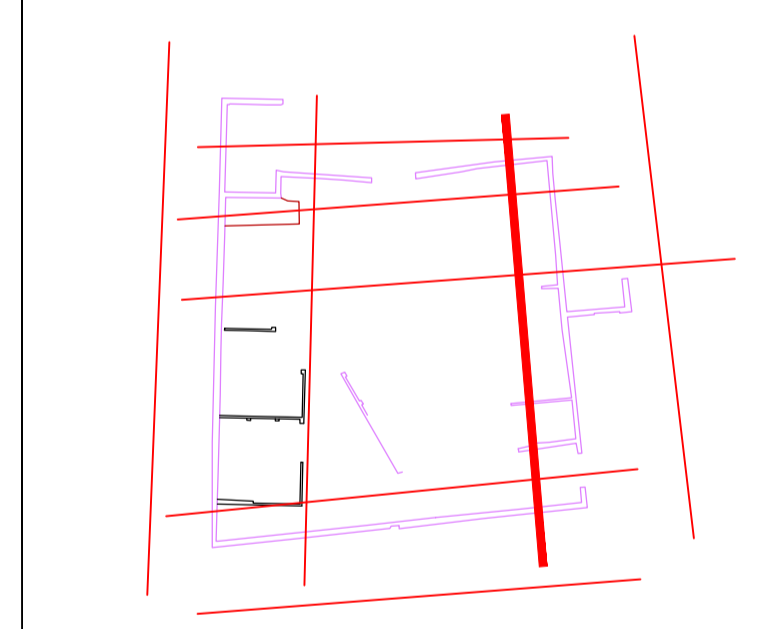


KEY PLAN SCALE: NTS



Co-ordinate system is Irish Transverse Mercator (ITM)
Levels are related to Malin Head Datum

Revisions		
REVISION	DESCRIPTION	DATE

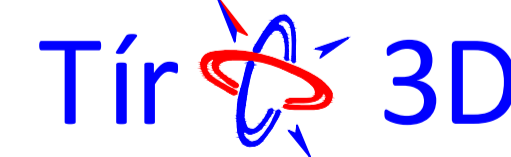
Tír 3D
 the Survey people

www.tir3d.ie

Head Office: Kilree Street, Bagenalstown, Co. Carlow, Ireland
 Tel: +353 (0)59 97 23333 Email: info@tir3d.ie

Client:	Cathal O'Meara Landscape Architect
Location:	Sallins Farm Buildings
Job:	Farm Yard Wall Elevation
Drawing Number:	20111-008
Scale:	1:30 / A1
Surveyed By:	MP
Drawn By:	JH
Date:	Surveyed 11/12/2020 Issued 22/12/2020
Checked By:	JH