






PROPOSED BIRD OBSERVATION TOWER, SCALE 1:50 @A1

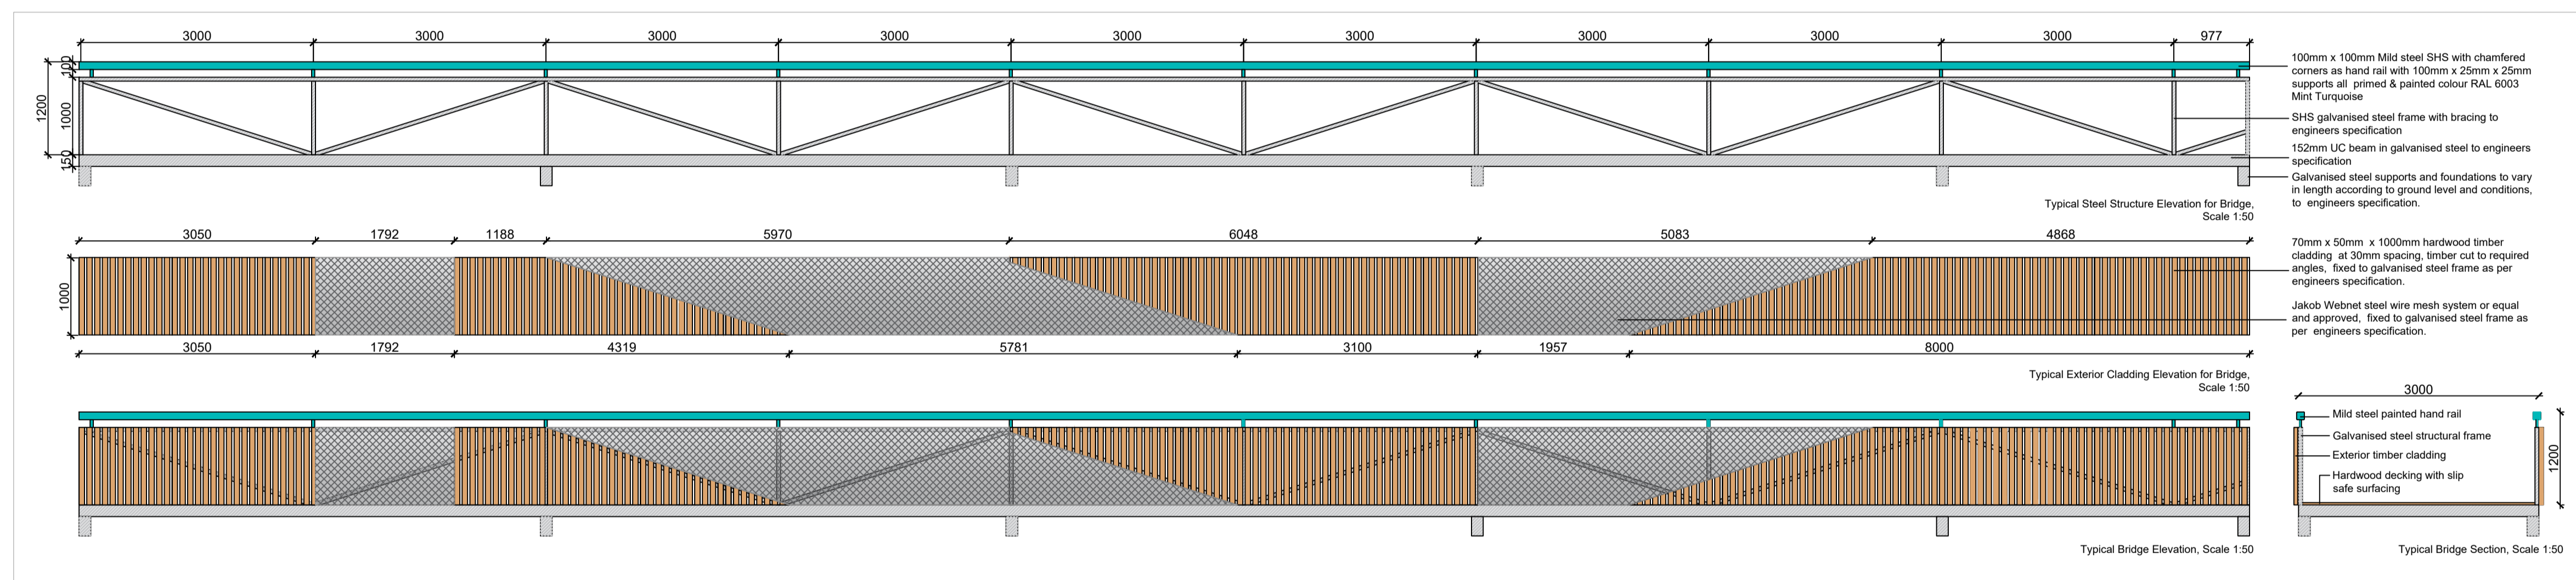

TYPICAL PROPOSED FOOTBRIDGE, SCALE 1:50 @A1

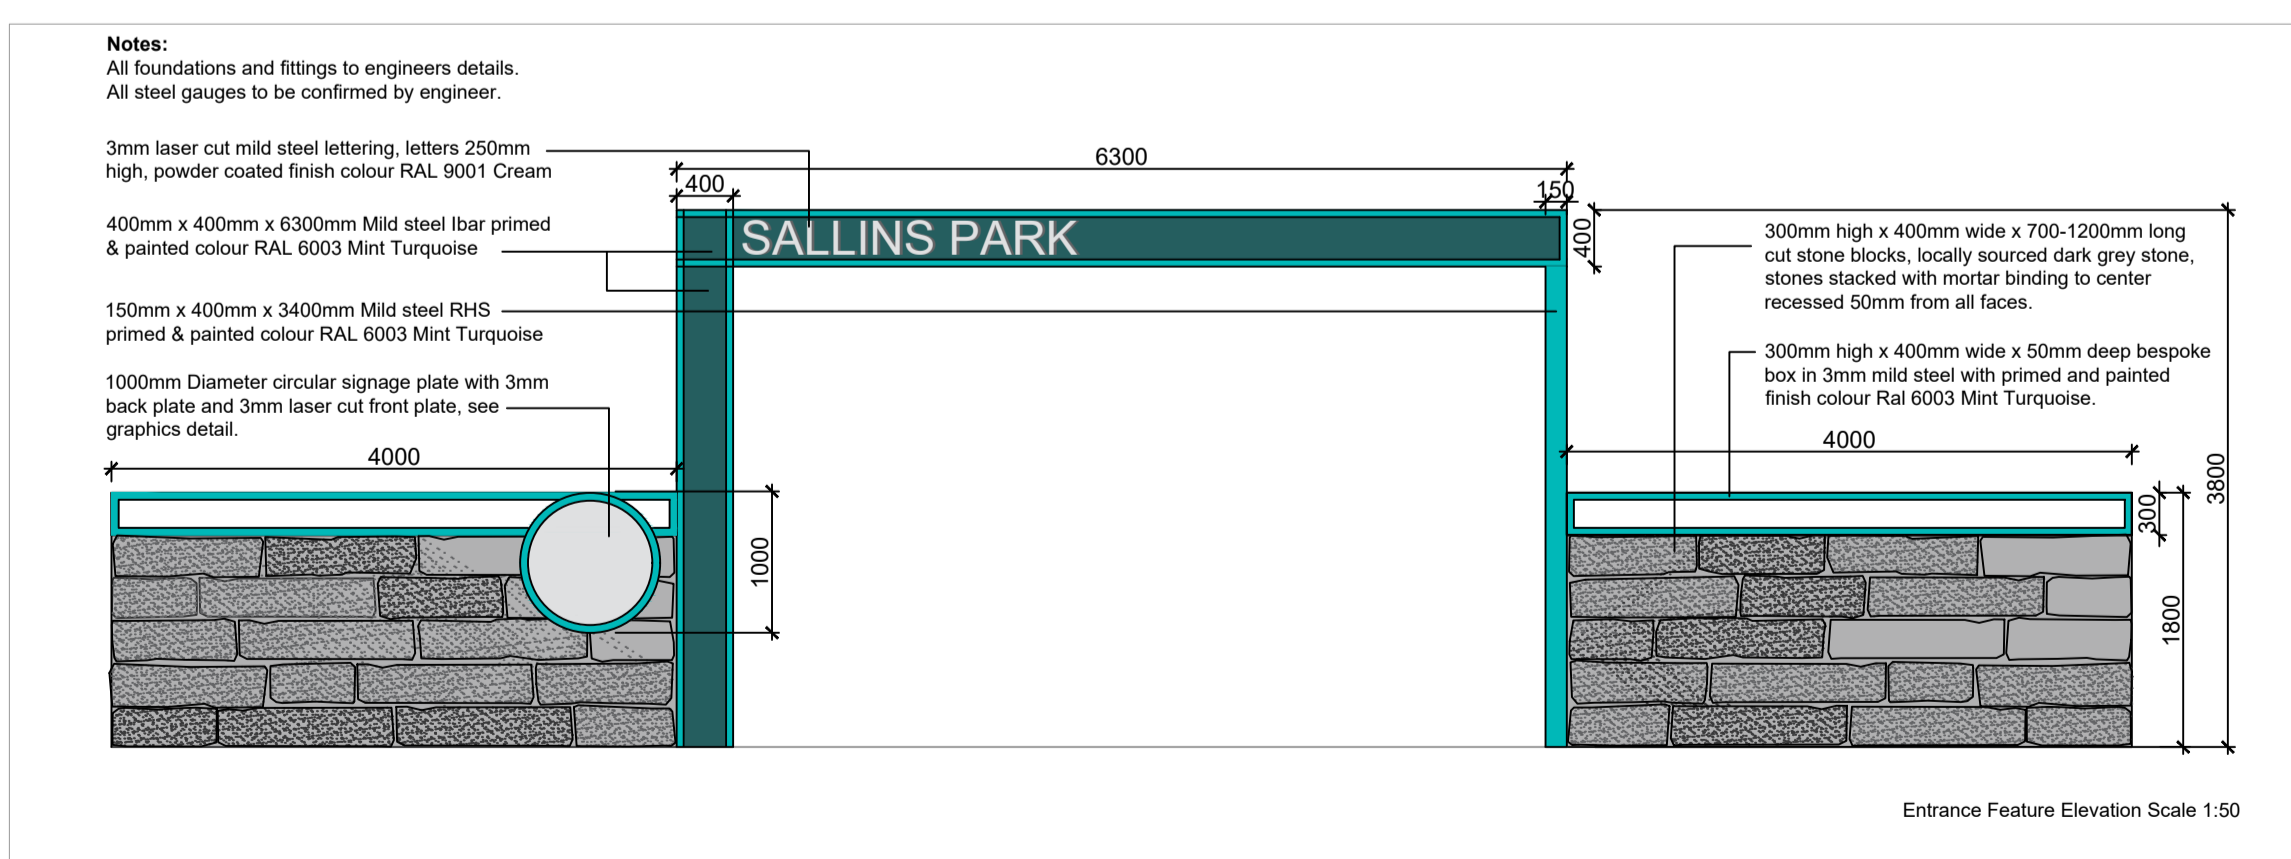

TYPICAL PROPOSED ENTRANCE FEATURE, SCALE 1:50 @A1

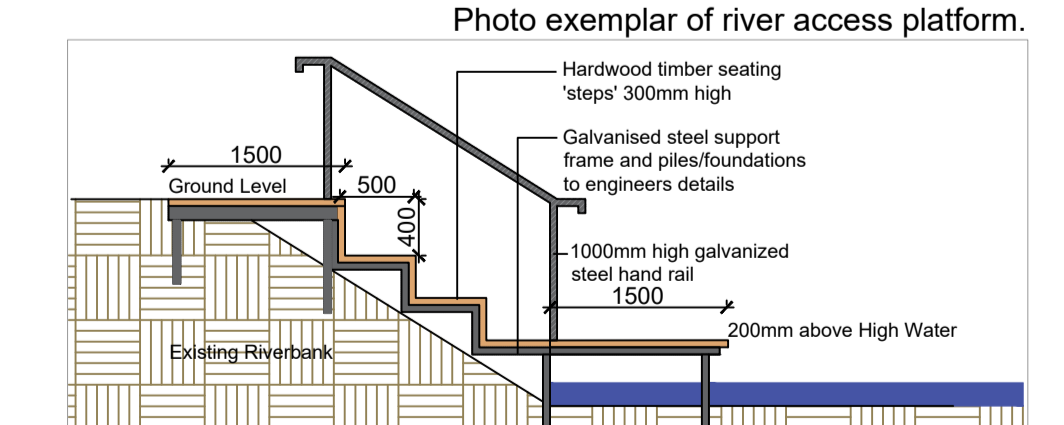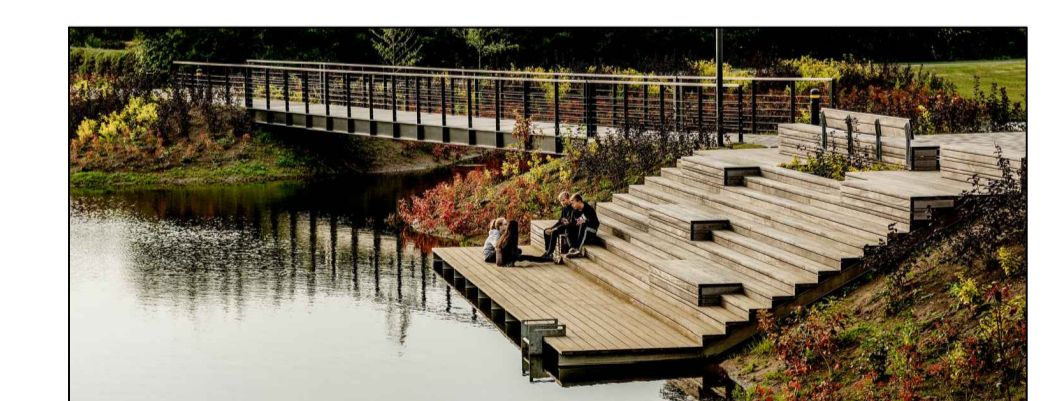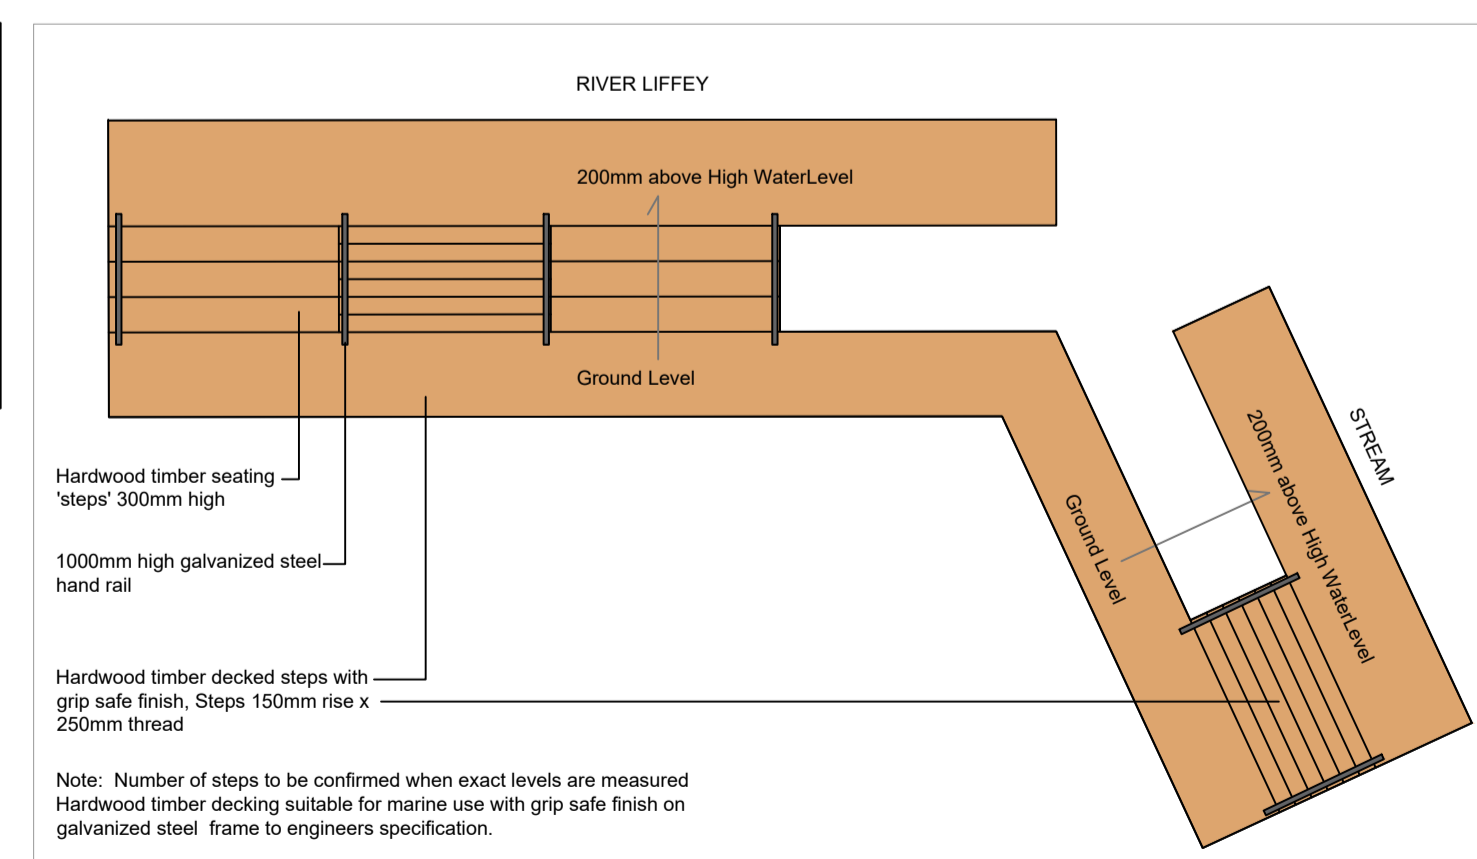

PROPOSED RIVER ACCESS PLATFORM, SCALE 1:100 @A1

PLATFORM SECTION, SCALE 1:50 @A1