
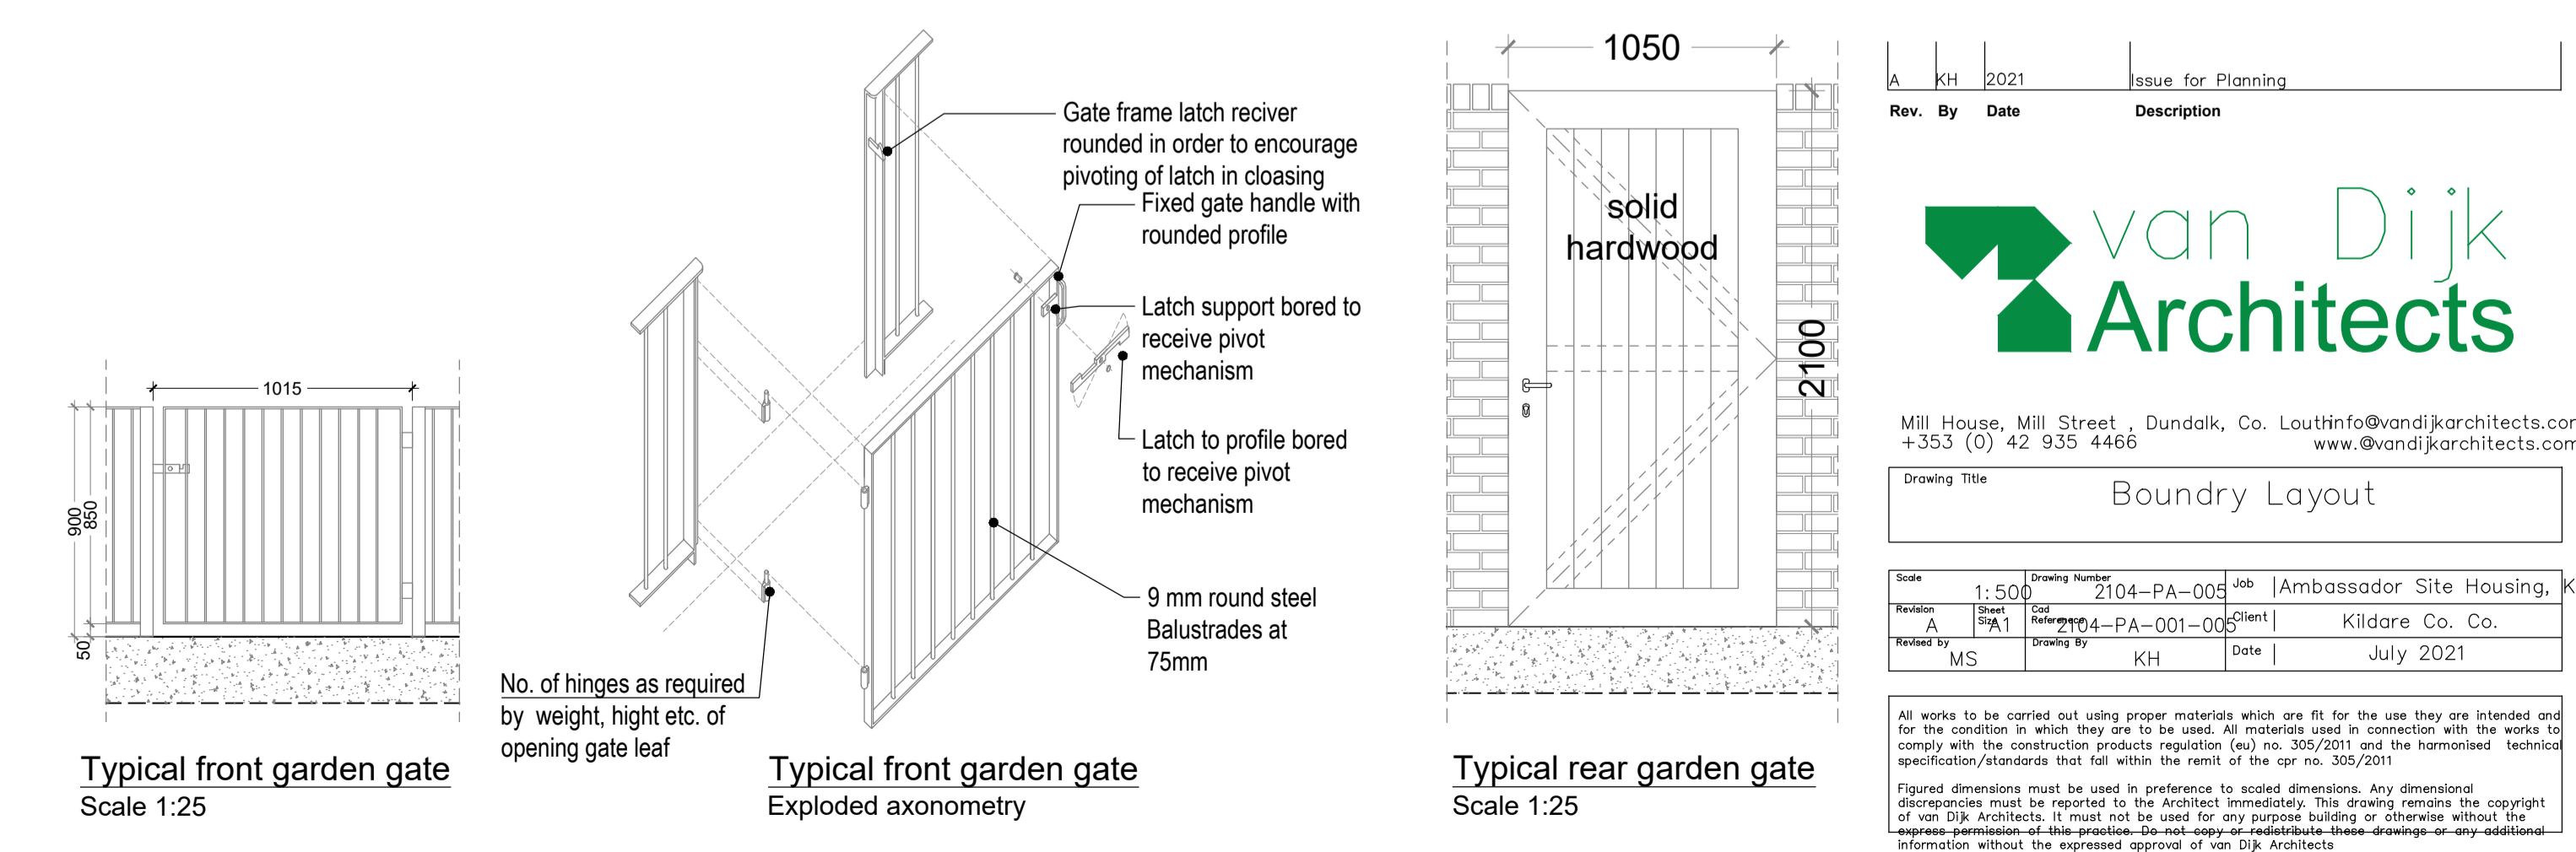
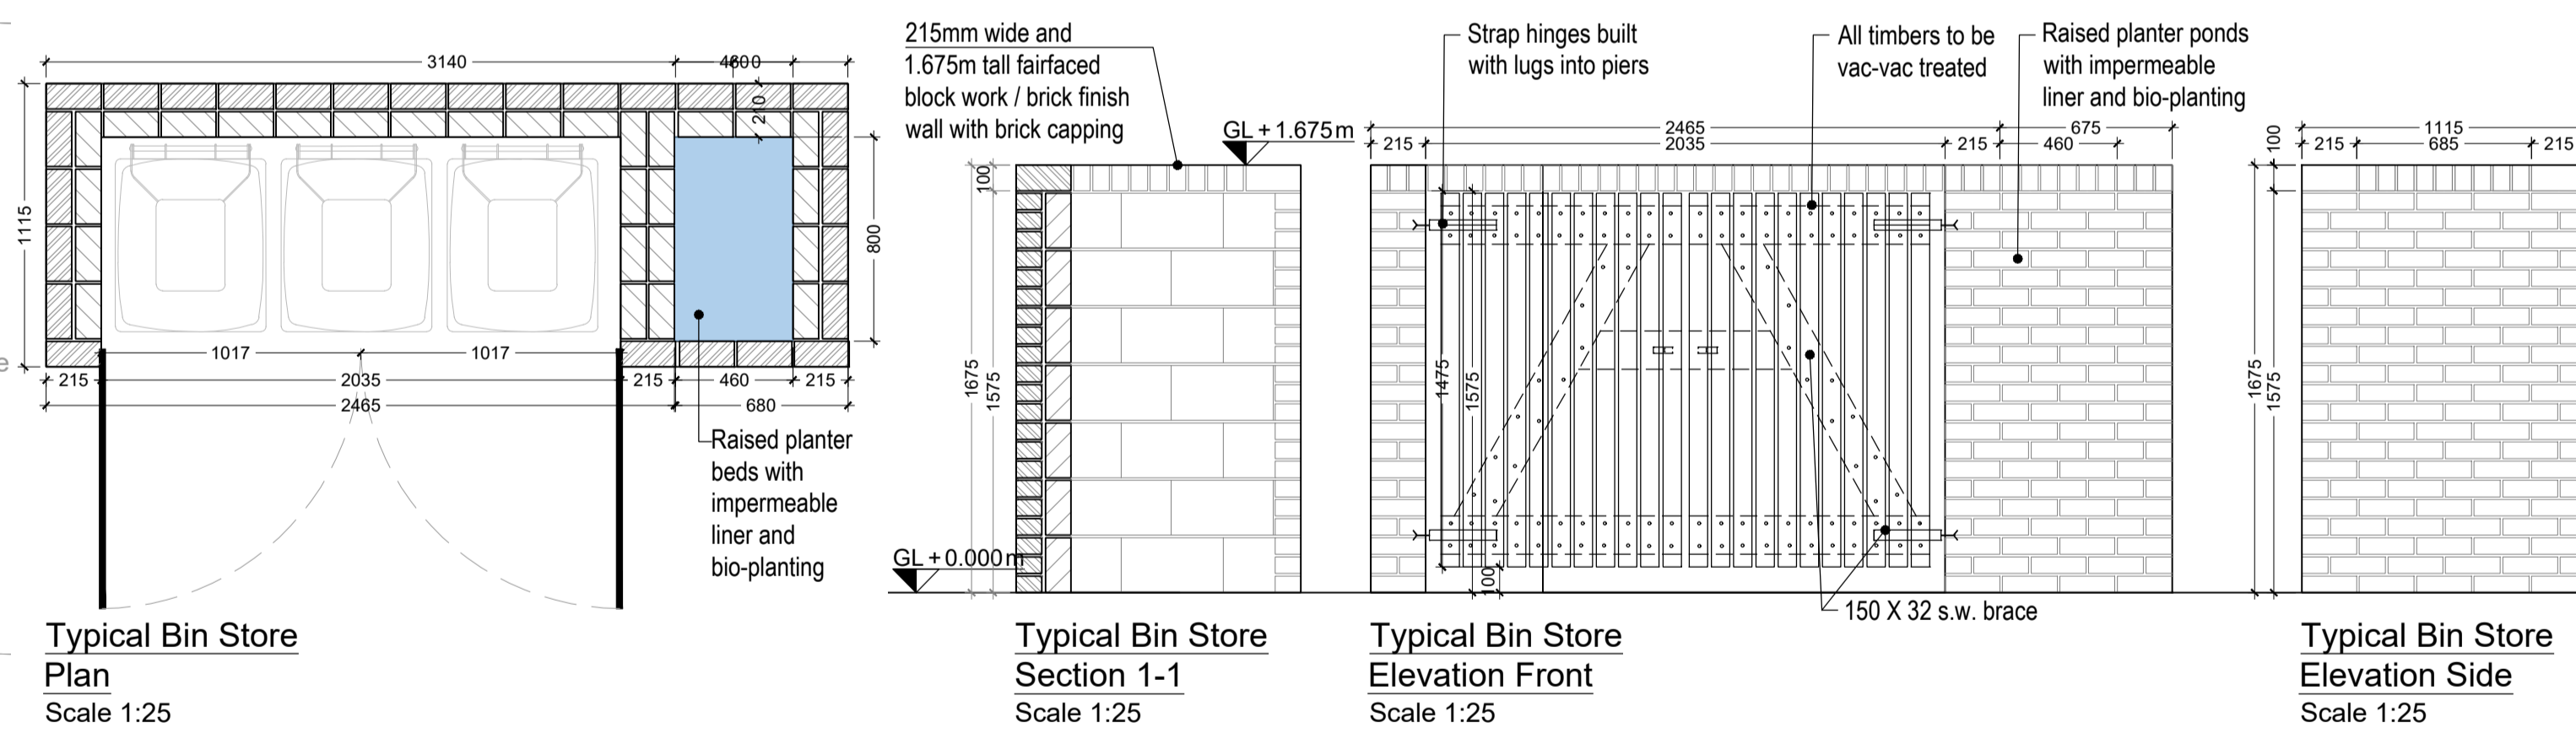
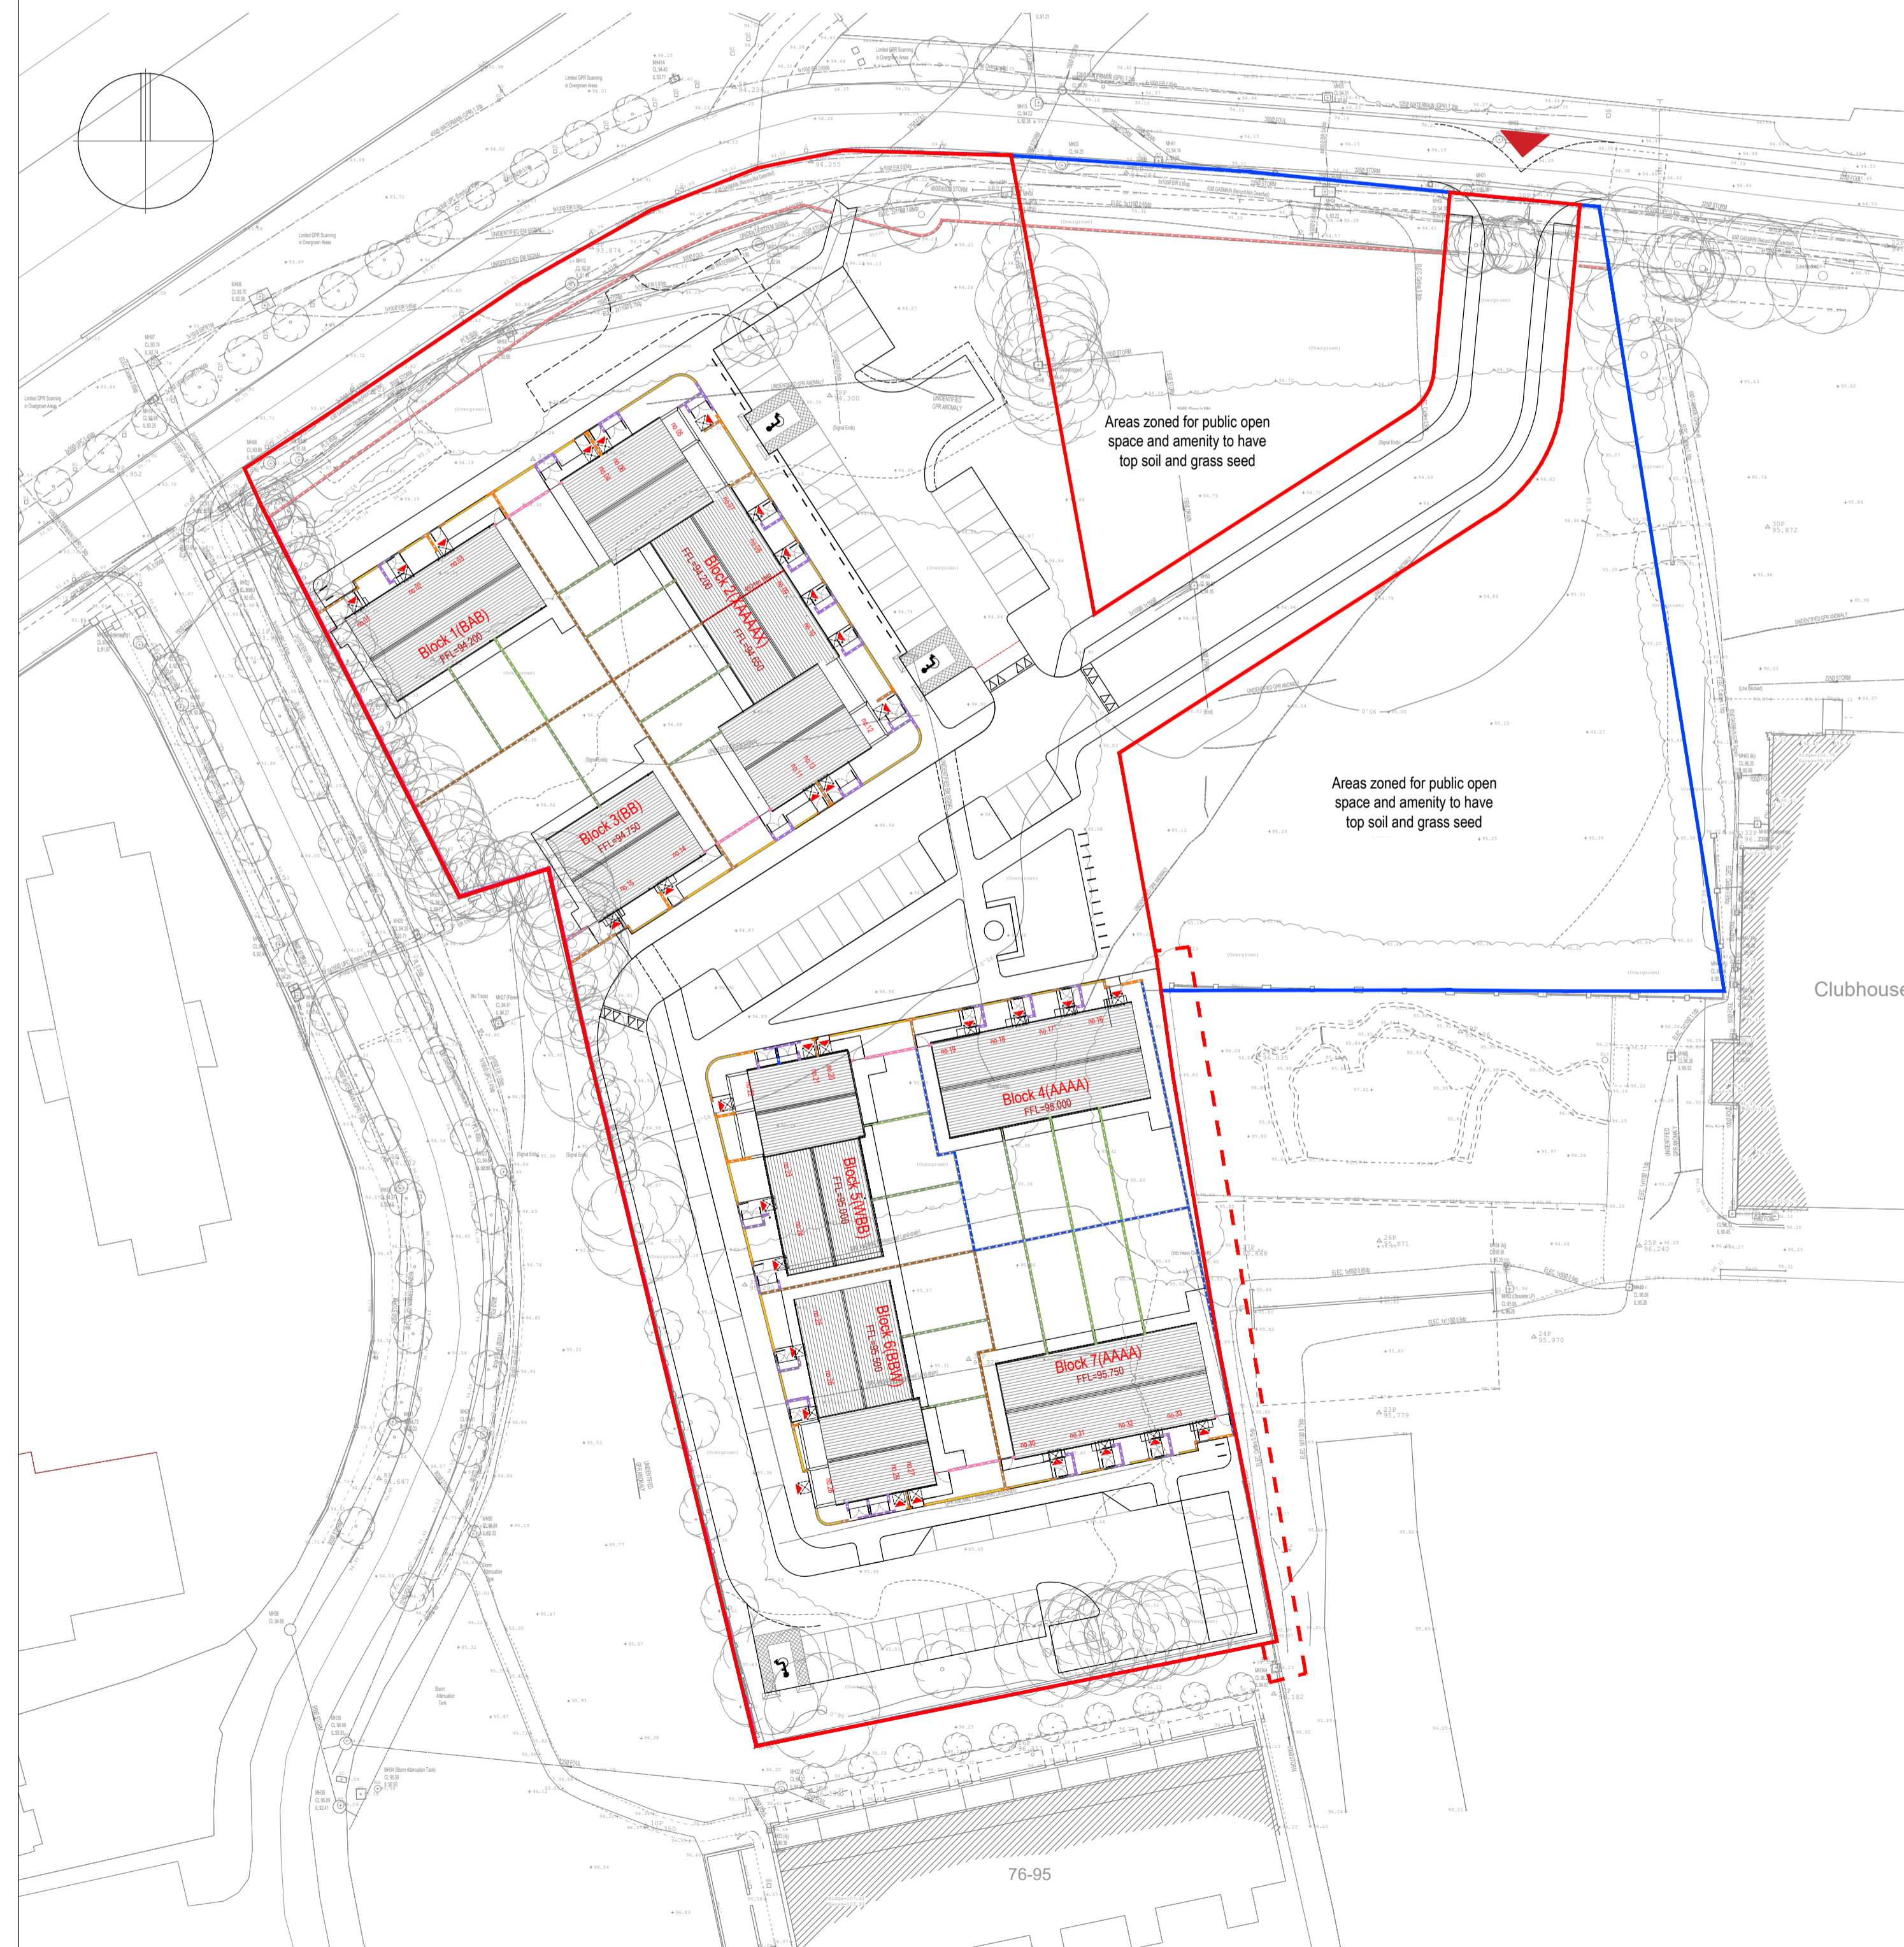


- ### Boundary Legend
- Boundary Type 1 Brick and Steel Railing 1150 mm
 - Boundary Type 2 Brick Railing 925 mm
 - Boundary Type 3 Steel Railing 900 mm
 - Boundary Type 4 Brick, Blockwork 1675 mm
 - Boundary Type 5 Brick, Blockwork 2125 mm
 - Boundary Type 6 Blockwork 2100 mm
 - Boundary Type 7 Retaining Blockwork wall 2100 mm
 - Boundary Type 8 Post and Plank 2100 mm
 - Boundary Type 9 Blockwork 2100 mm
 - Existing Boundary to be retained and built up to 2m height with added concrete precast capping
 - Boundary Type 10 Brick and Steel Railing 2125 mm

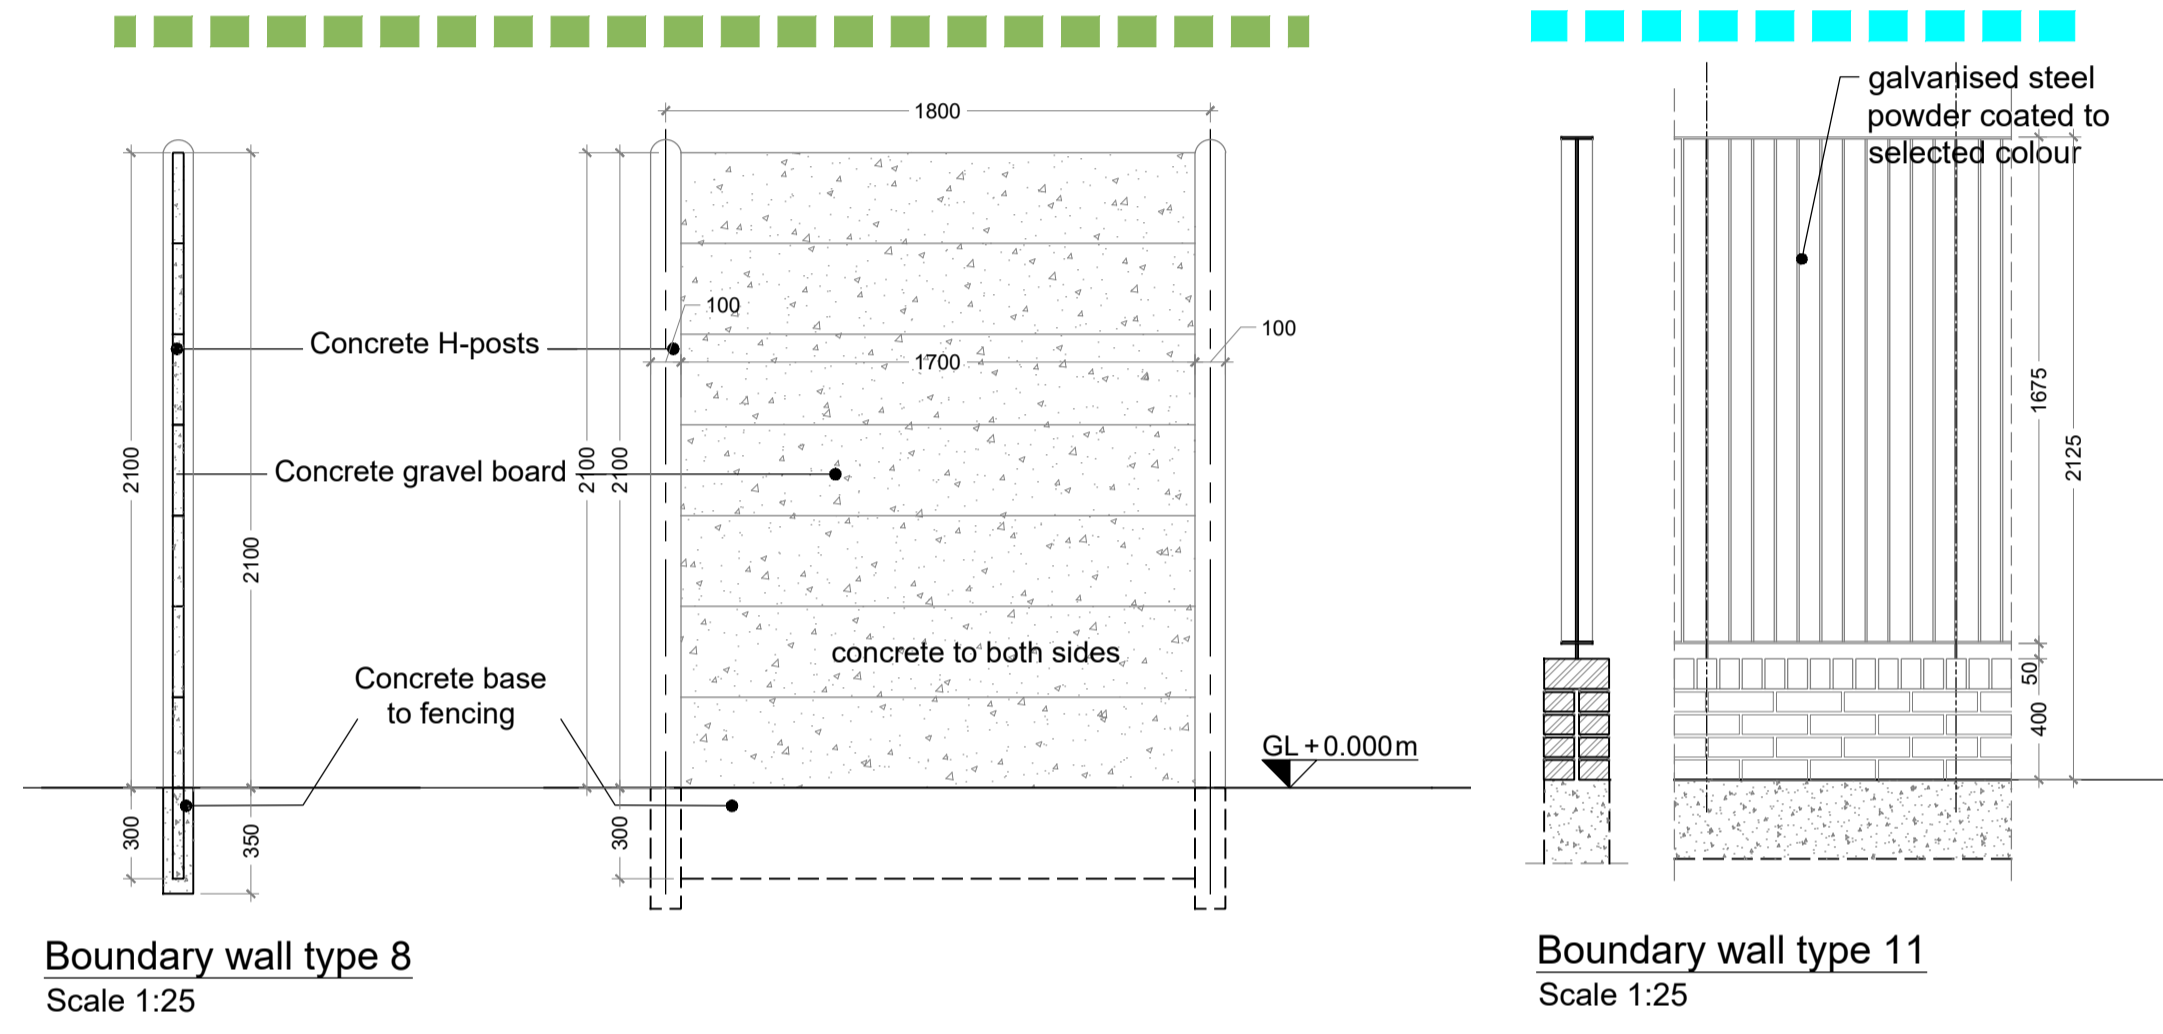

Rev.	By	Date	Description
A	KH	2021	Issue for Planning

van Dijk Architects

Mill House, Mill Street, Dundalk, Co. Louth info@vandijkarchitects.com
+353 (0) 42 935 4466 www.vandijkarchitects.com

Drawing Title: **Boundry Layout**

Scale: 1:500 Drawing Number: 2104-PA-005 Job: Ambassador Site Housing, Kill
Revision: A Date: 21/04/2021
Prepared by: MS Drawn by: KH Date: July 2021

All works to be carried out using proper materials which are fit for the use they are intended and for the condition in which they are to be used. All materials used in connection with the works to comply with the construction products regulation (EU) no. 305/2011 and the harmonised technical specification/standards that fall within the remit of the CPR no. 305/2011.