

RAMP SPEED CUSHIONS
TRAFFIC CALMING
SURFACE MOUNTED

SIDE ROAD RIGHT
AHEAD SIGN
(W 020)

EXISTING
50KM/H SPEED
LIMIT SIGNS

STOP
SIGN
(RUS 027)

RAISED AT GRADE
PEDESTRIAN CROSSING
WITH BUFF
BLISTERED PAVING

CAUTION
CHILDREN

CHILDREN CROSSING
AHEAD SIGN (In
Residential Areas)
(W 142)

CAUTION
CHILDREN

CHILDREN CROSSING
AHEAD SIGN (In
Residential Areas)
(W 142)

49M SIGHT LINE IN COMPLIANCE
WITH DMURS


EXISTING SPEED RAMP

EXISTING SPEED RAMP

2.4m SET BACK

49M SIGHT LINE IN COMPLIANCE
WITH DMURS

RAISED AT GRADE
SHARED SURFACE

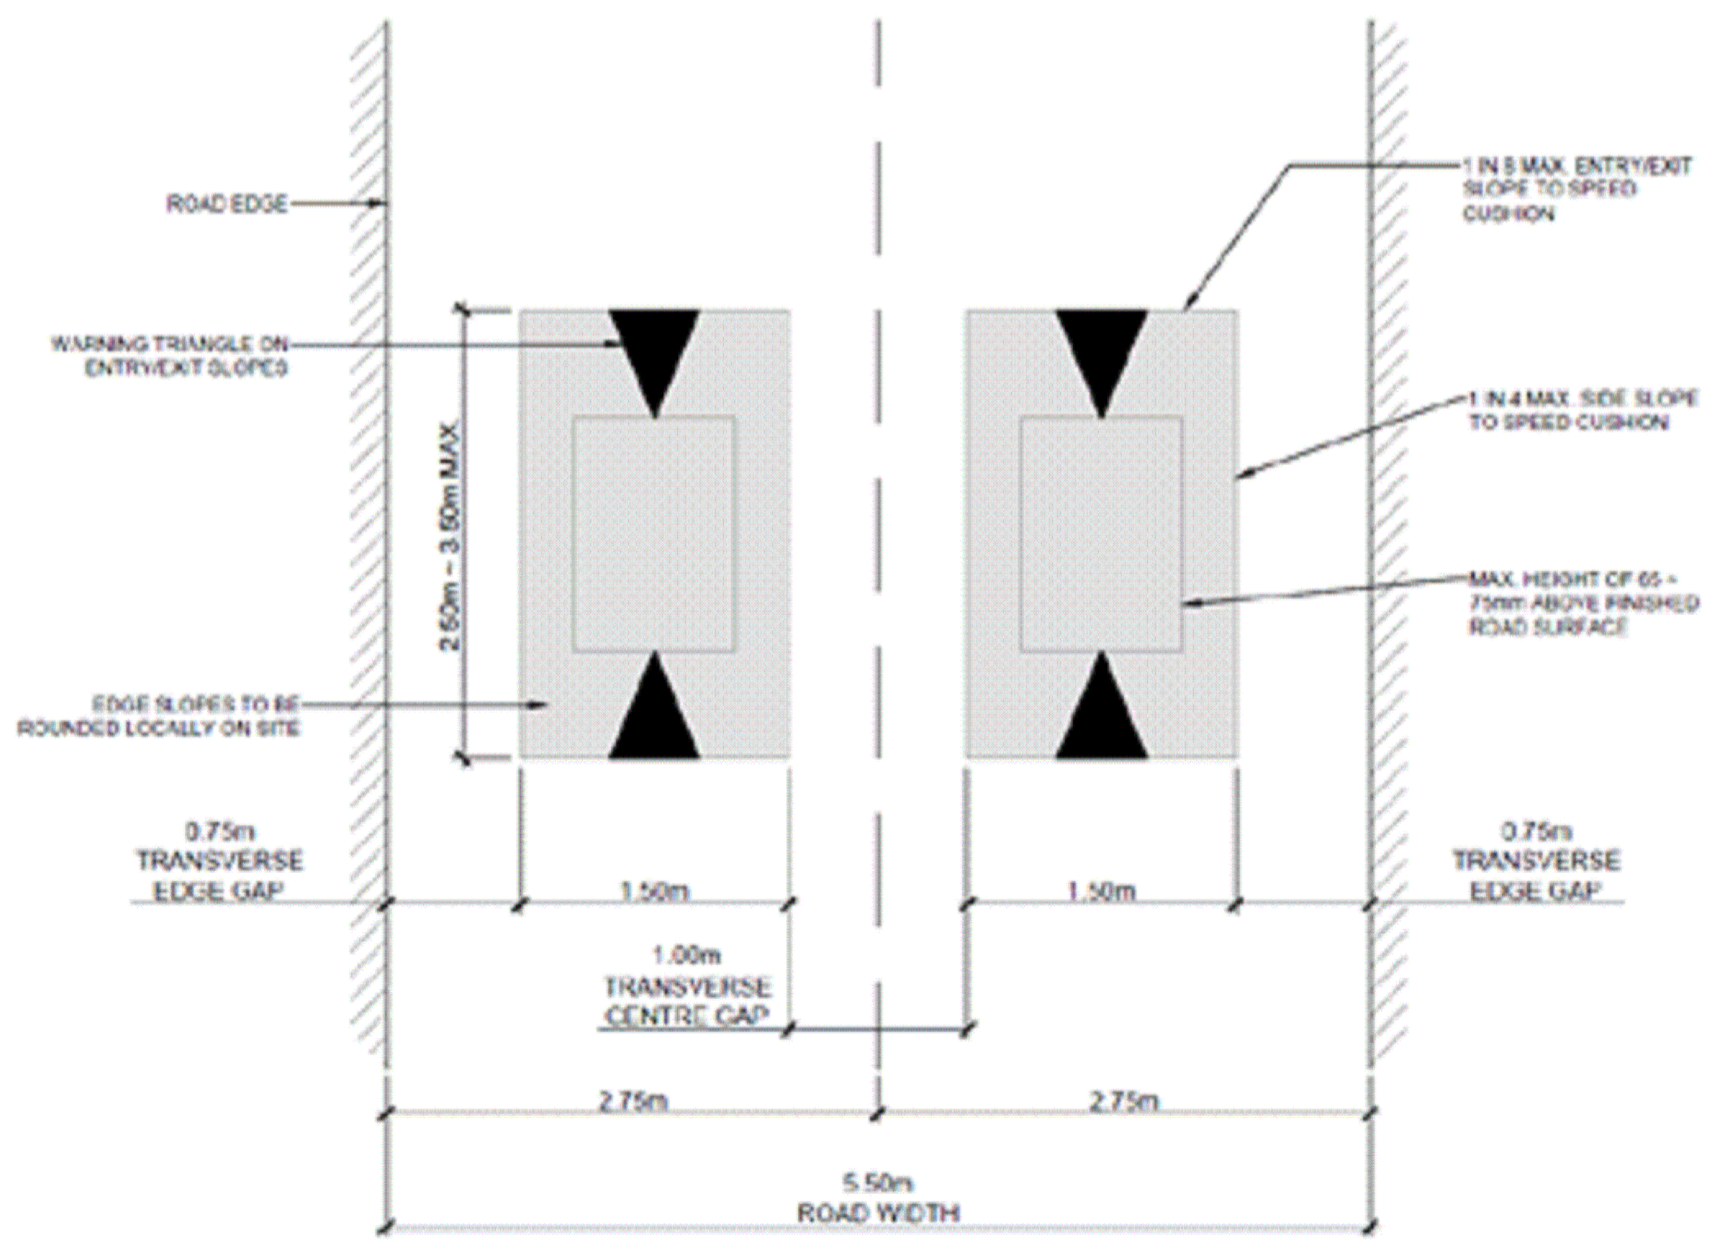

SPEED CUSHIONS TRAFFIC CALMING DETAILS
(N.T.S.)

- NOTES:
- GENERAL NOTES:
1. THIS DRAWING TO BE READ IN CONJUNCTION WITH ALL RELEVANT ARCHITECTS, SERVICE ENGINEERS DRAWINGS & SPECIFICATIONS.
 2. ALL LEVELS ARE STRUCTURAL UNLESS NOTED OTHERWISE.
 3. ALL WORKS TO BE CARRIED OUT IN ACCORDANCE WITH THE RELEVANT BUILDING REGULATIONS.
 4. DO NOT SCALE - WORK TO FIGURE DIMENSIONS ONLY.



Referenced drawings	
Dwg No.	Dwg Title

Issue register					
Rev.	Date	Description	Drawn	Checked	Approved
PL1	03.12.21	PART 8	TD	MP	MP
PL2	22.06.22	PART 8	TD	MC	MP

Client: KILDARE CO. CO.

Job Description: AMBASSADOR SITE HOUSING
KILL, Co. KILDARE

Status: PART 8

Drawing Title: TRAFFIC SIGNS
LAYOUT PLAN

Project No: 21KK009	Drawing Ref: C-002	Rev: PL2
Date: 10.09.18	Scale: A1-1:500 @ A3-1:1000	
Drawn By: T.DALESSANDRO	Checked By: M.CARR	Approved By: N.PATTERSON

Hayes Higgins Partnership
Gas House Lane, Kilkenny.
Gas House Lane, Kilkenny (056) 7764710 (056) 7723223 info@hayeshiggins.com
58 Fitzsimon Square, Dublin 2. (01) 6612321 (01) 6625804 admin@hayeshiggins.ie