



Low Noise Surface Course e.g. SMA

Full Depth Pavement Foundation Layers
e.g. Binder Course, Base Course and Sub-base

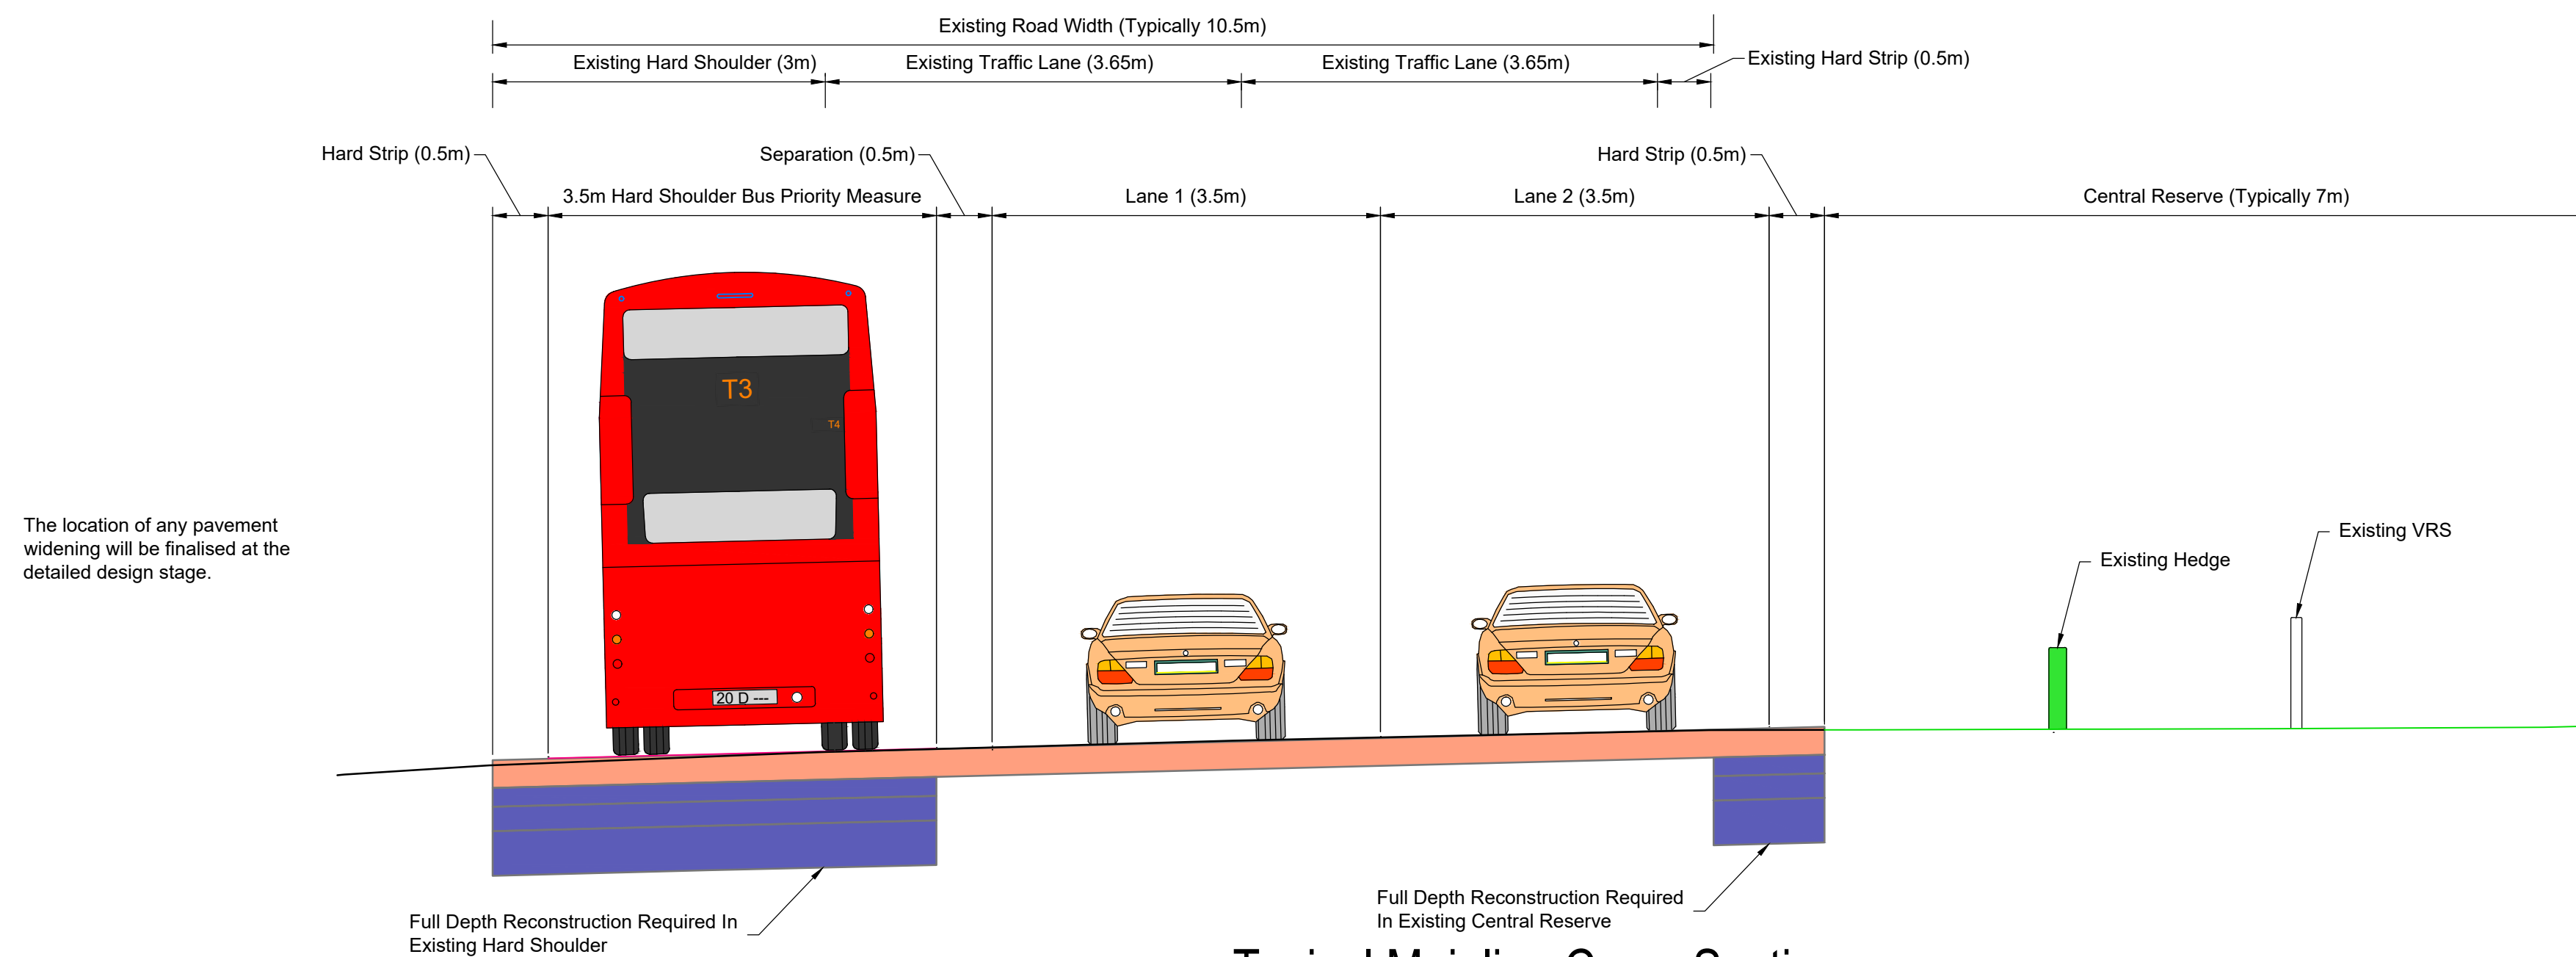

Typical Mainline Cross Section

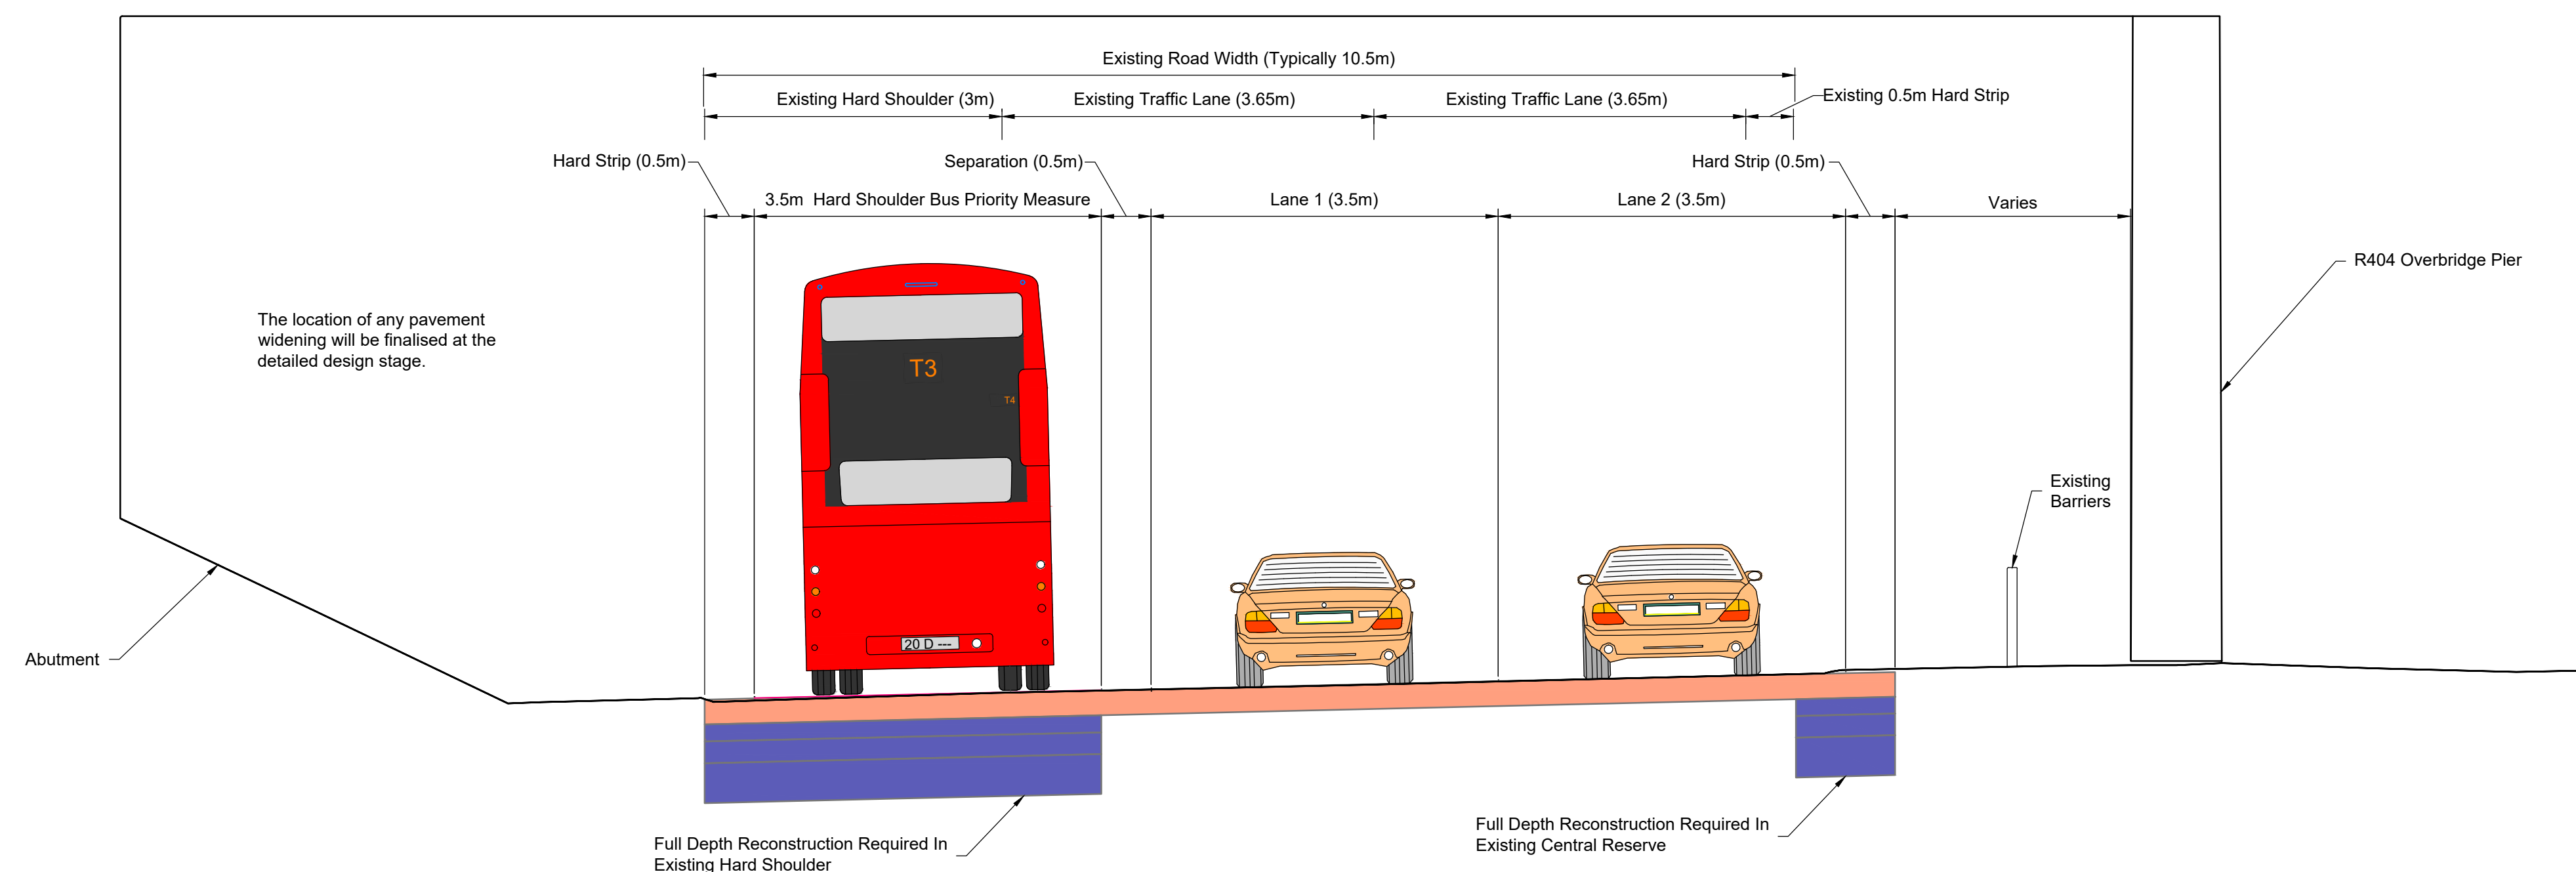

Typical Cross Section at Overbridge - R404 Example



 Ordnance Survey Ireland Licence No. EN
 0002821 © Ordnance Survey
 Ireland/Government of Ireland

Note

| Clients



An Roinn Iompair
Department of Transport



Kildare County Council
Comhairle Contae Chill Dara

Key Plan

Consultant

ARUP

One Albert Quay
Cork, Ireland.
T12 X8N6

Tel +353 (0)21 4225200
www.agup.ie

Job Title

**M4 Eastbound Bus
Priority Measures
Pilot Project**

Scale

Role	Civil - Highways
------	------------------

Date December 2021

C01	01/10/2022	JD	GH	SB
Issued For Part 8 Planning (Status A1)				
P03	01/02/2022	JD	GH	SB
Issued For Information (Status S2)				
P02	17/12/2021	JD	GH	SB
Issued For Information (Status S2)				
P01	08/10/2021	JD	GH	SB
Issued For Information (Status S2)				
Issue	Date	By	Chkd	Appd

Drawing Title

Drawing Title
Typical Cross Section

Sheet 01 of 02

Suitability

A1 - Suitable for Part 8 Planning

Job No

2726

Drawing No. _____

272691-ARUP-07-CF-DR-CH-000052

Do not scale

