
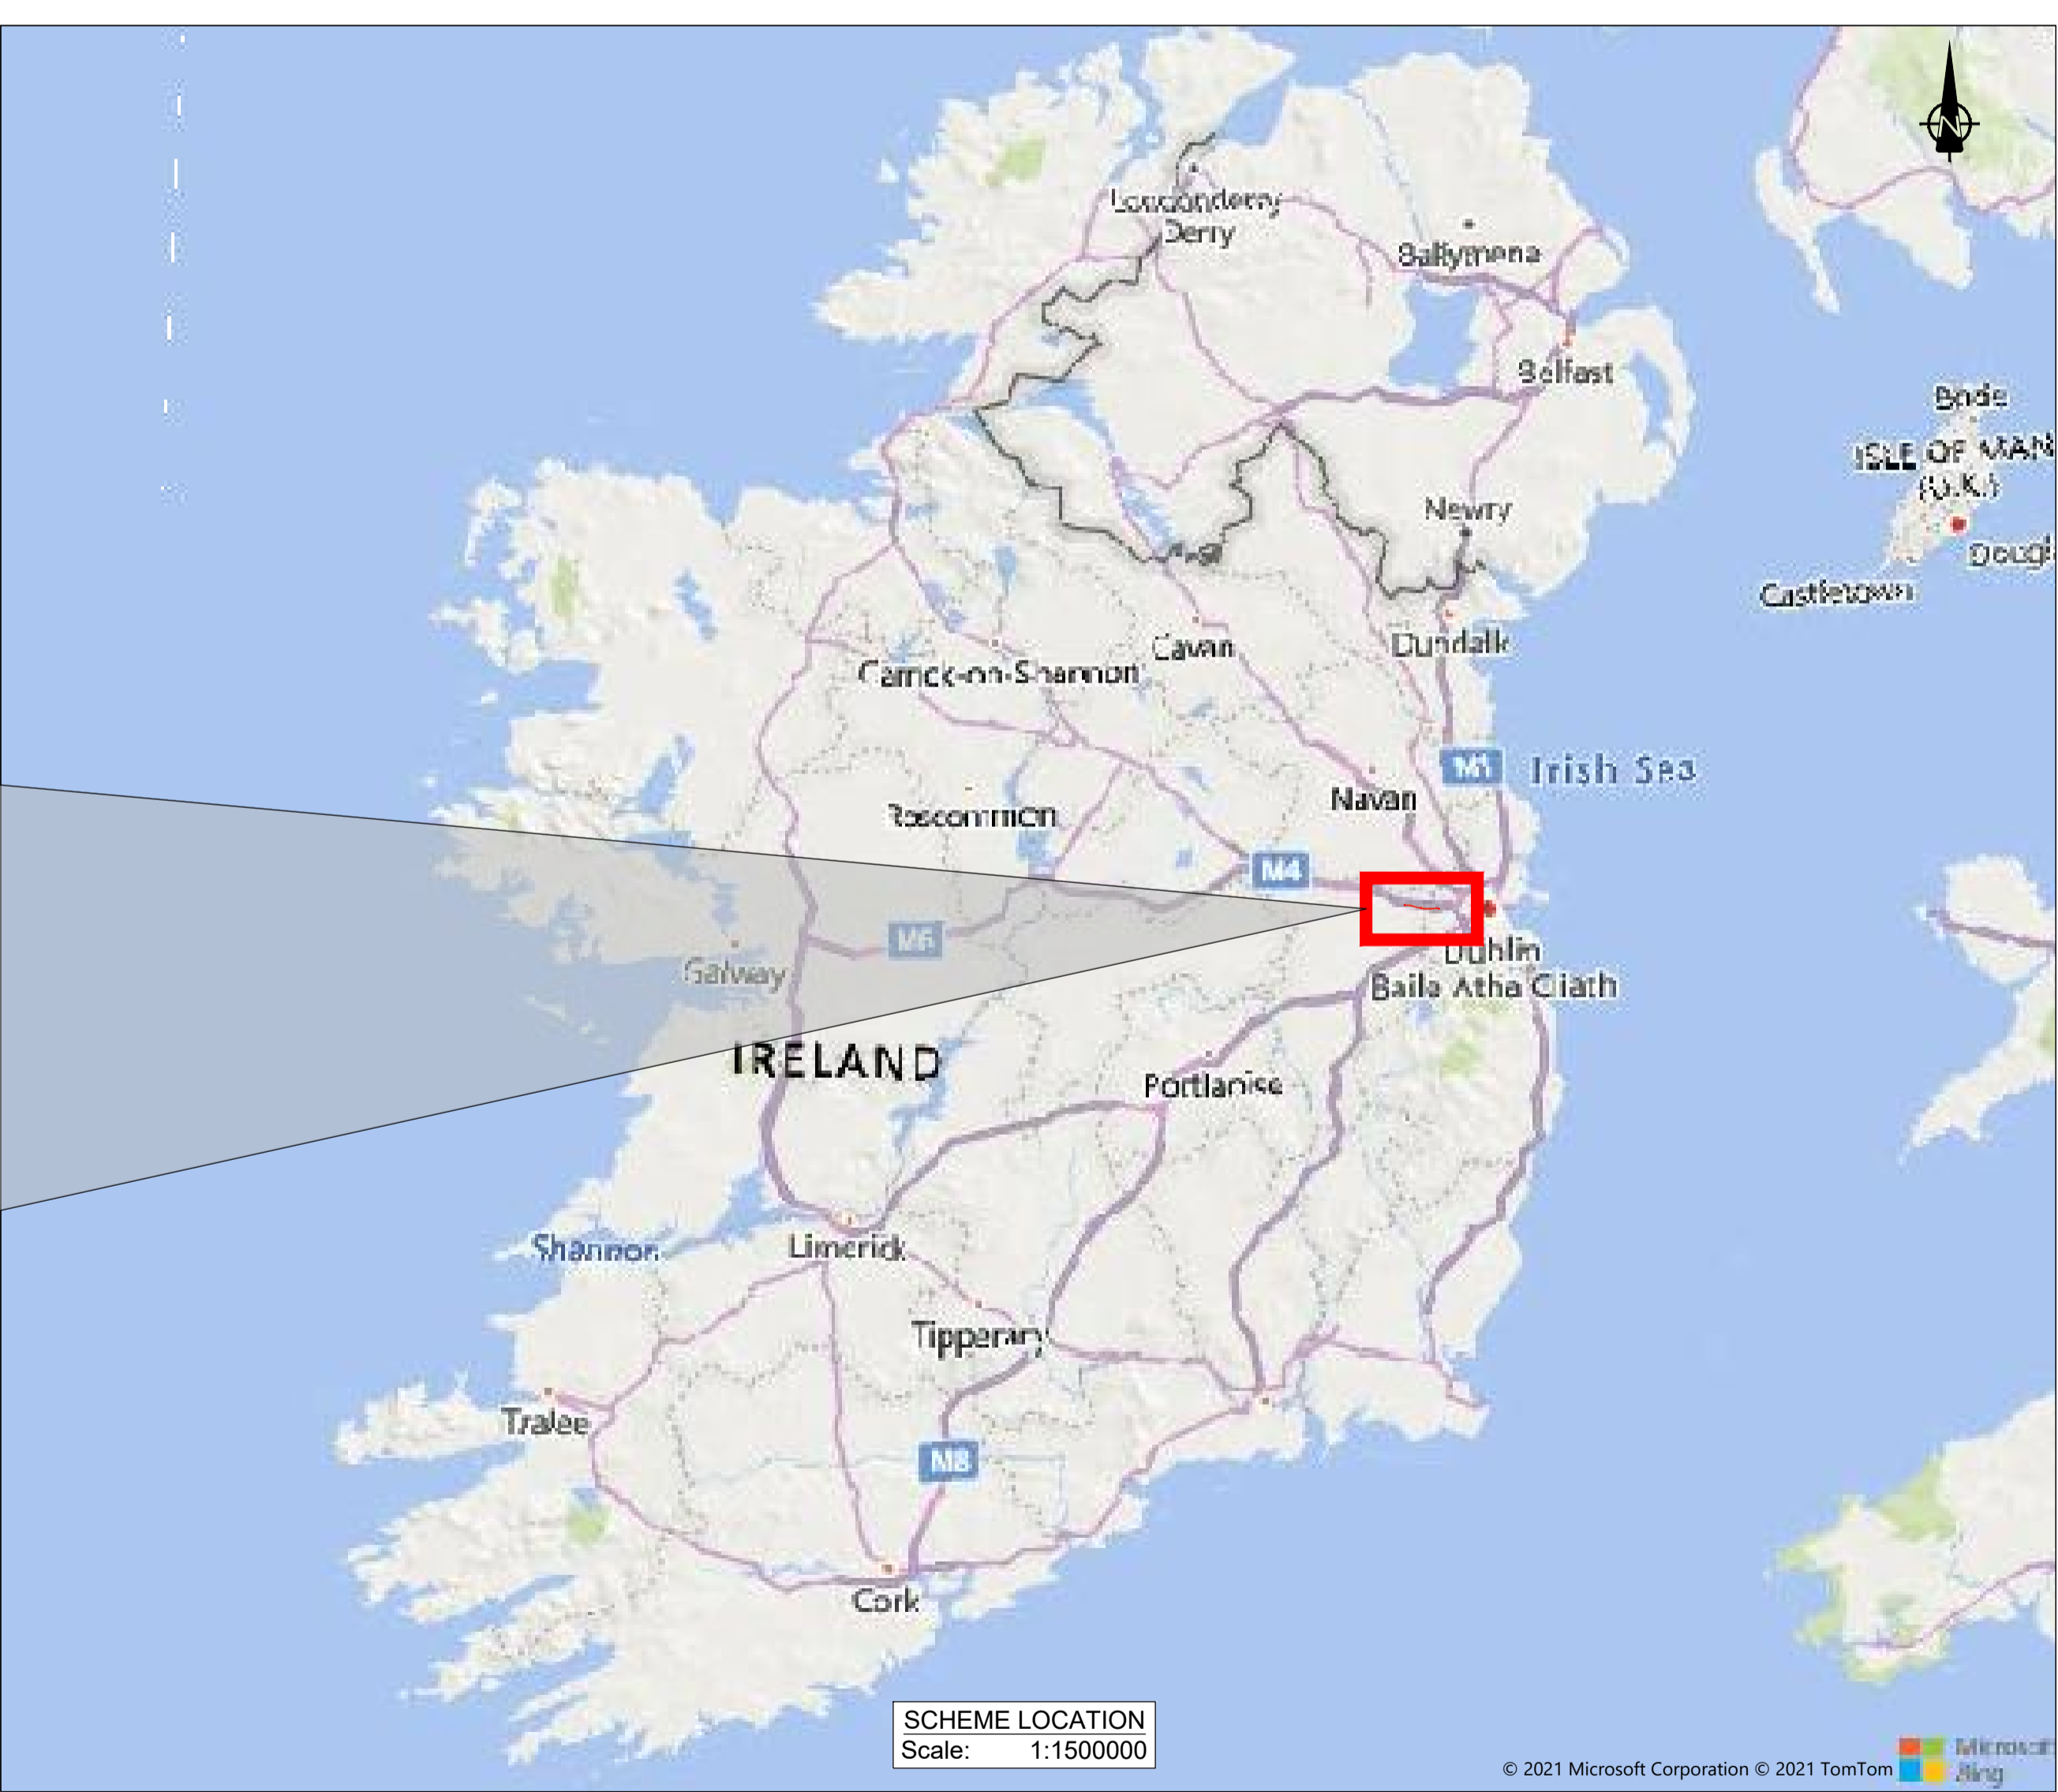


PART 8 PLANNING

- LEGEND:
- Study Area and Planning Boundary. The project is delivering Bus Priority Measures in the Eastbound Carriageway only
 - Eastbound Bus Priority Measures Pilot Project

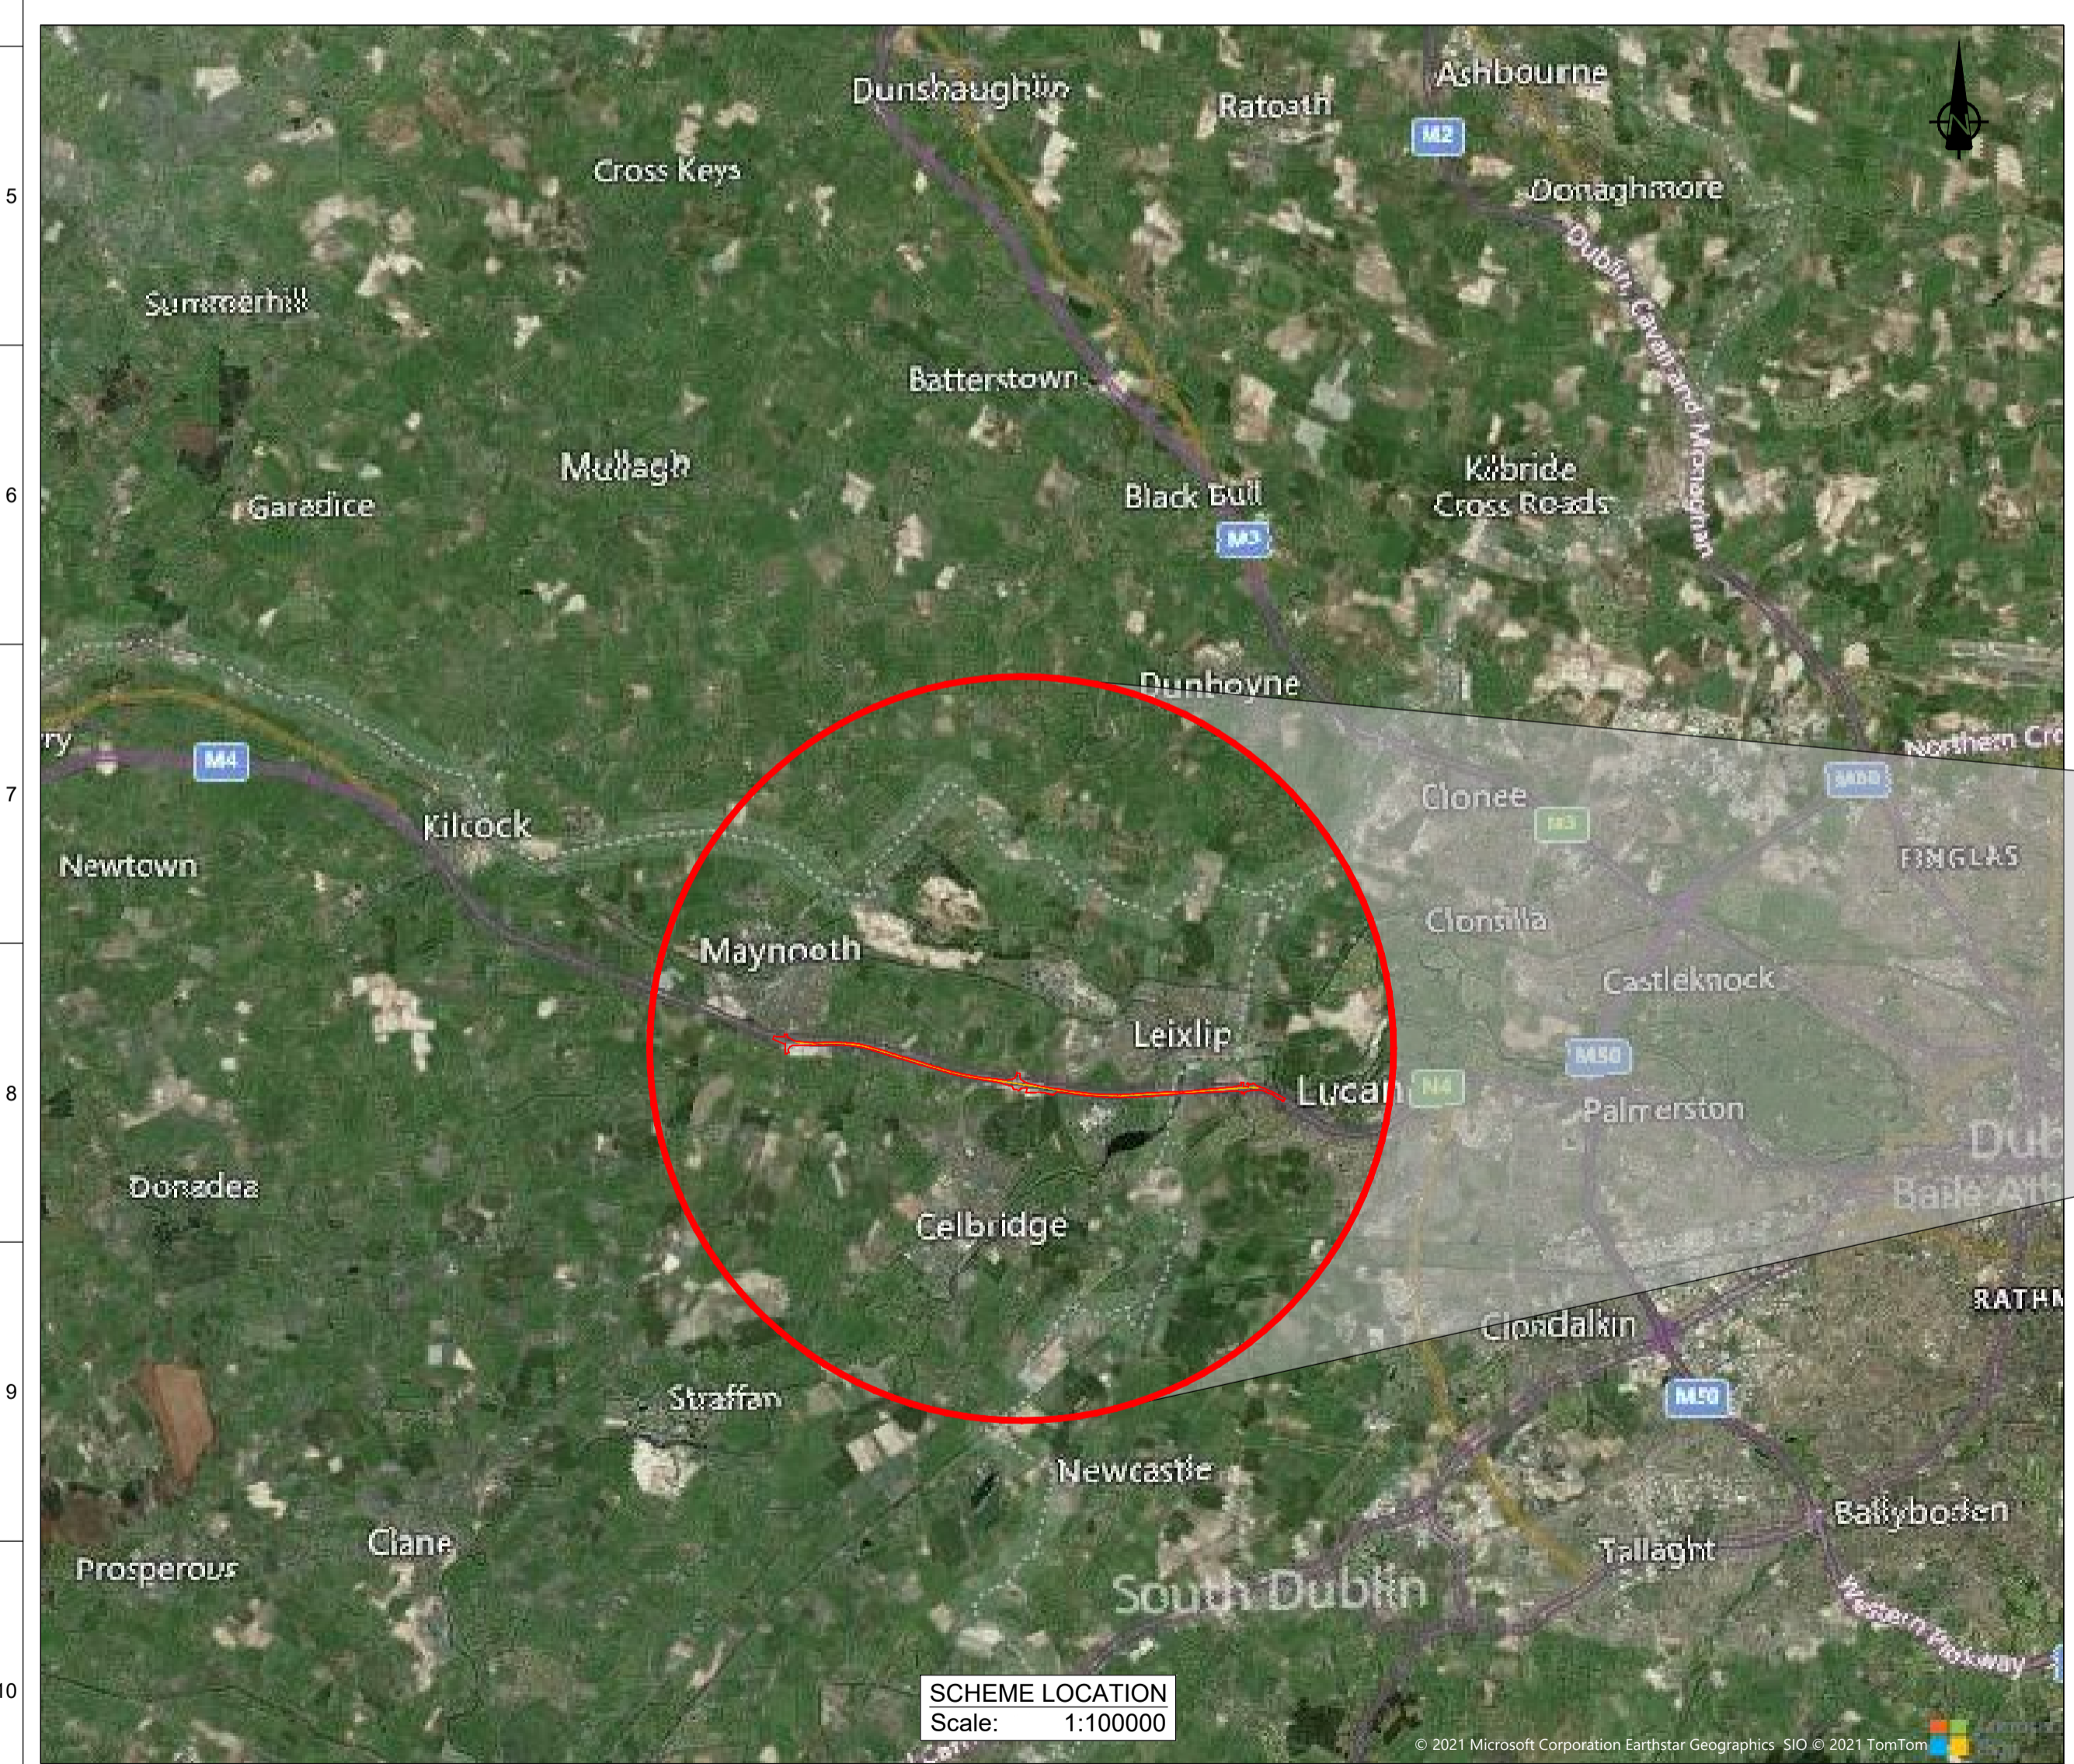

Tionscail Éireann
Project Ireland
2040

Ordnance Survey Ireland Licence No. EN 0002821 © Ordnance Survey Ireland/Government of Ireland

Notes

Clients

Key Plan

Consultant

One Albert Quay, Cork, Ireland. T12 X8N6
Tel +353 (0)21 4225200 www.arup.ie

Job Title
M4 Eastbound Bus Priority Measures Pilot Project

Scale: NTS
Role: Civil - Highways
Date: December 2021

C01	01/10/2022	JD	GH	SB
Issued For Part 8 Planning (Status A1)				
P02	17/12/2021	JD	GH	SB
Issued For Information (Status S2)				
P01	15/10/2021	JD	GH	SB
Issued For Information (Status S2)				
Issue	Date	By	Chkd	Appd

Drawing Title
Site Location Map

Sheet 01 of 01

Suitability
A1 - Suitable for Part 8 Planning

Job No: **272691** Rev: **C01**

Drawing No: **272691-ARUP-07-CF-DR-CH-000054**