








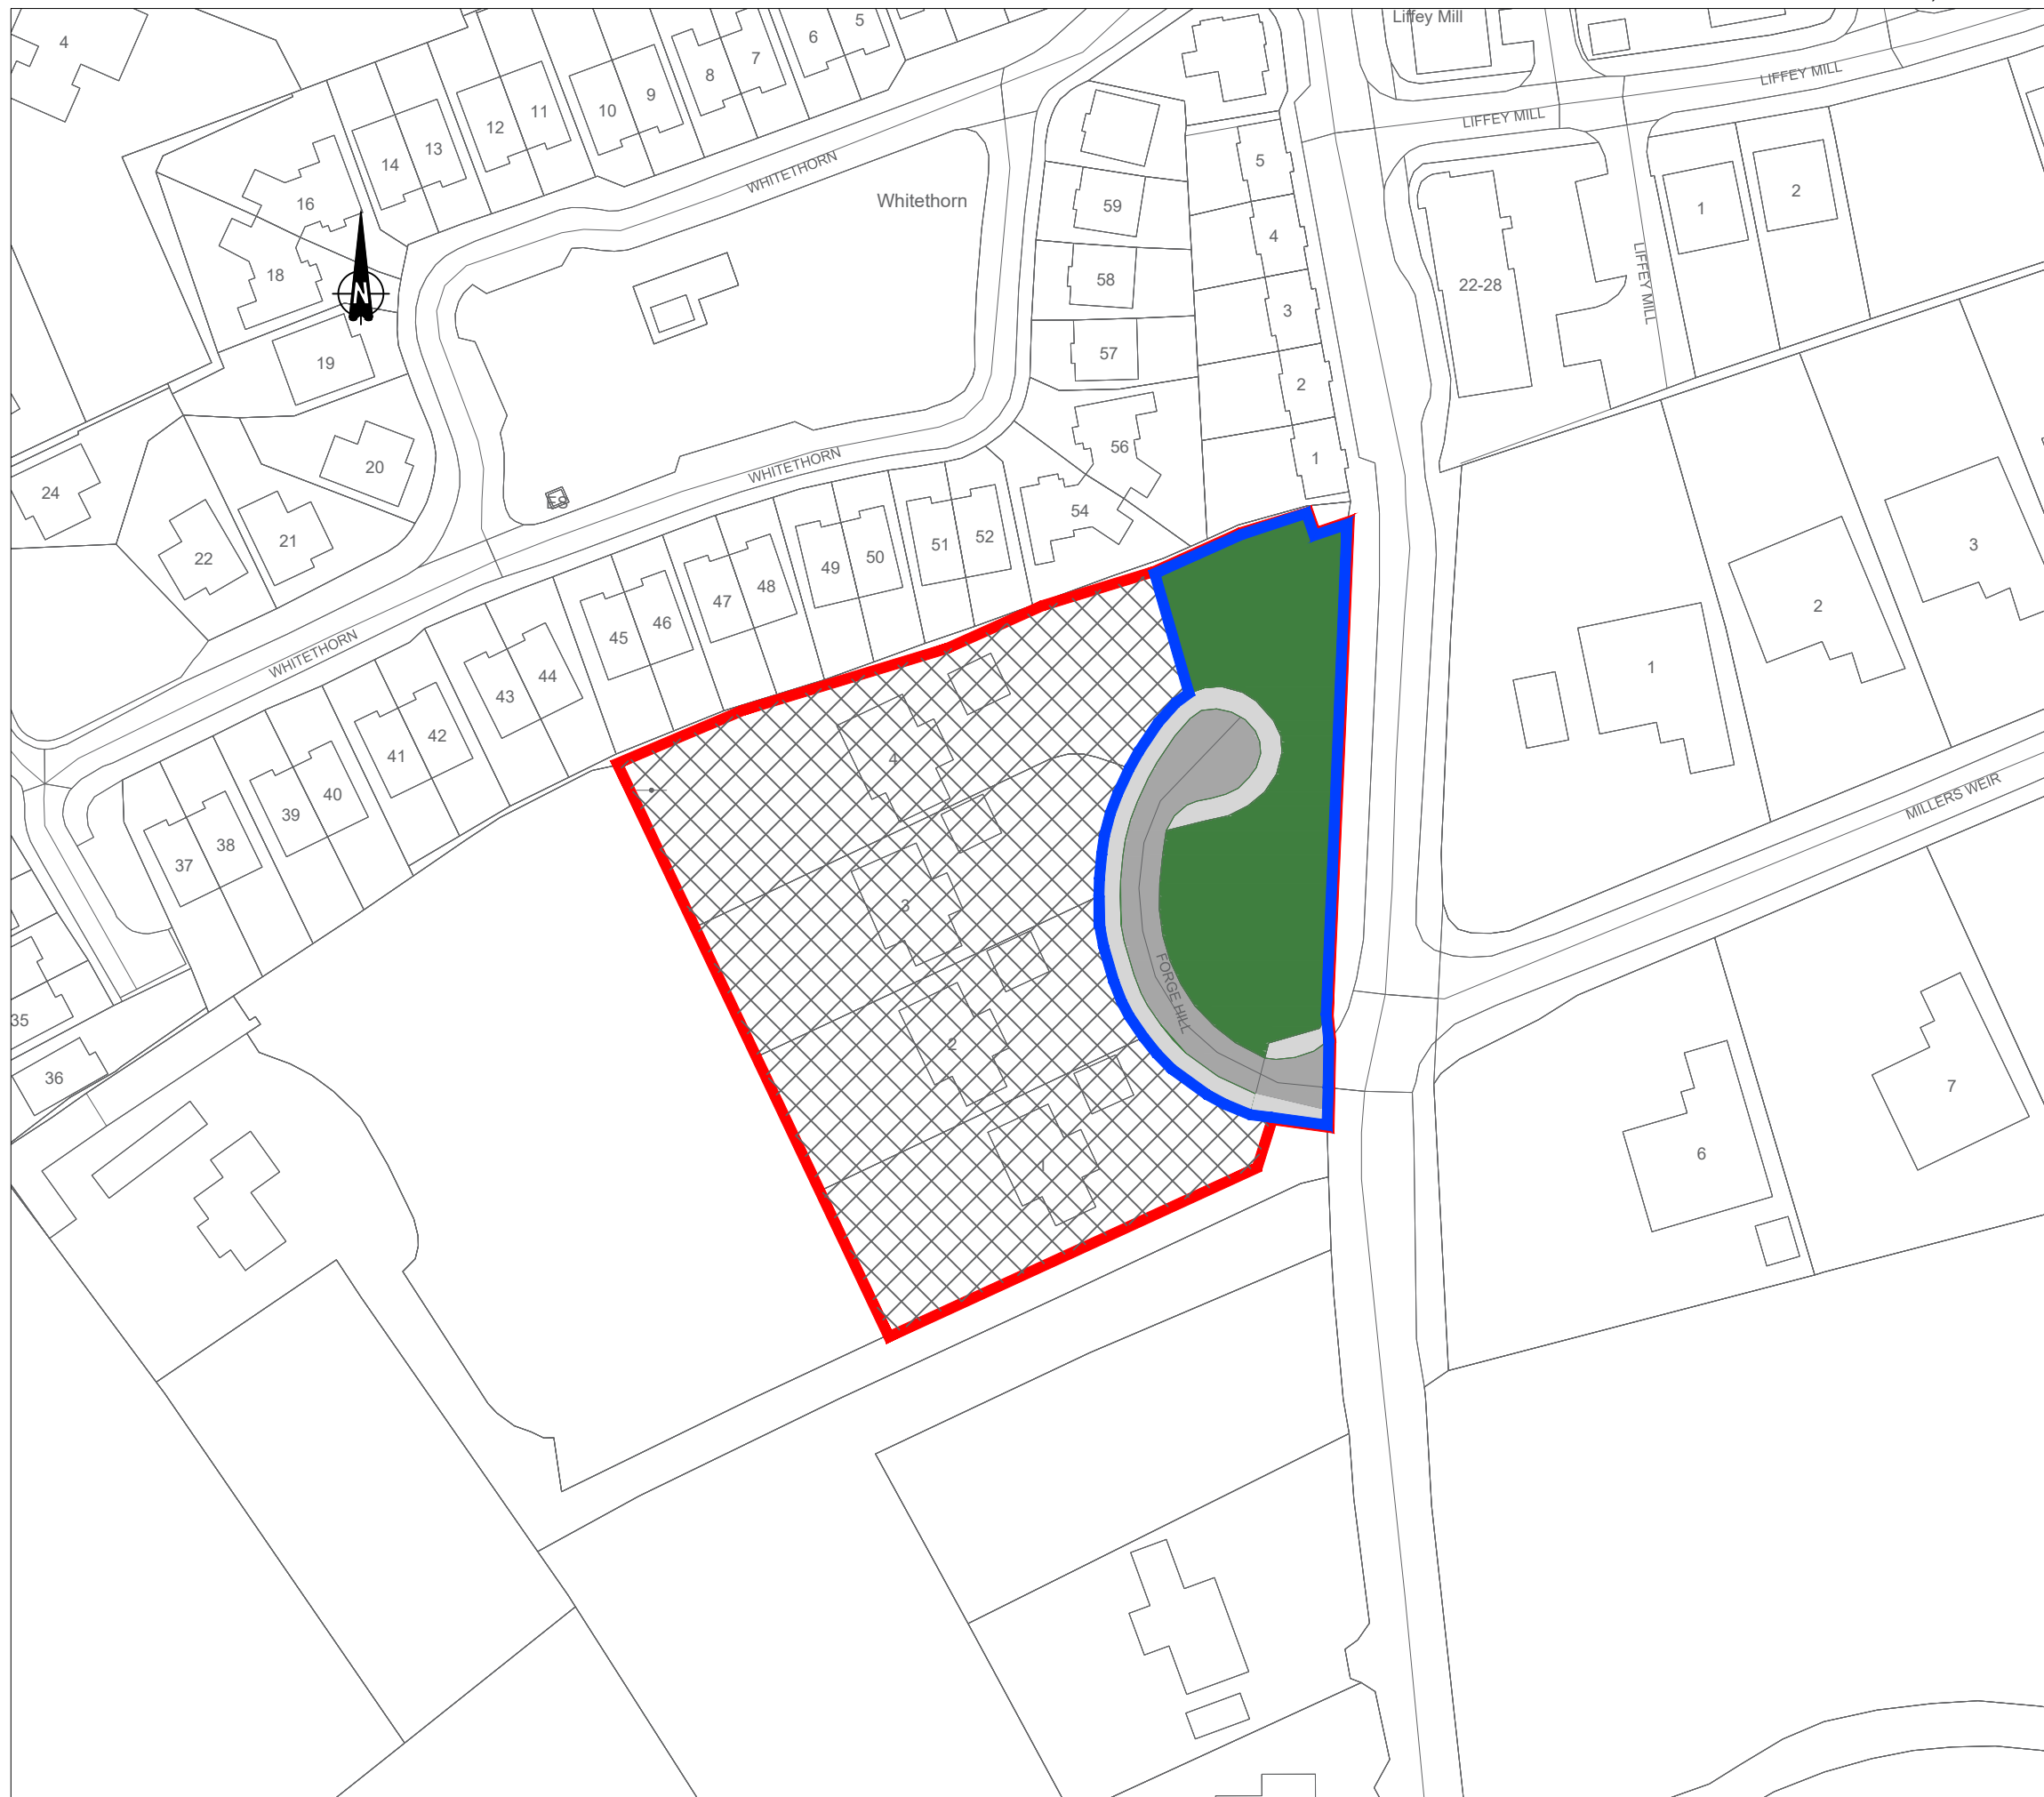

681881mE, 711938mN



Notes:

1. No dimensions to be scaled from this drawing.
2. All sizes to be checked on site and any discrepancies to be reported to the engineer.

Legend:

-  Area to be Taken in Charge
-  Estate Site Boundary
-  Open Space
-  Road Area
-  Path Area
-  Area Not to be Taken in Charge
-  Area Taken in Charge
-  Wayleave (Coloured yellow if applicable)

No.	Date	Issue / Revision	Chkd.

Project:
DC 5208 Forge Hill, Athgarvan

Dwg. Title:
TIC Display Map

From:
N/A

To:
N/A

OS Ref:
3662-C

Area: 0.25 Hectares	Folio: KE59371F
-------------------------------	---------------------------

Dwg. No. 5208-DC-DWG-TIC-00	Sheet A3	Pl. Ref. 01/2127
	No of Units 4	

Date: 09/09/2022	Scale: 1:1000
----------------------------	-------------------------

Drawn: MJK	Approved: SW
----------------------	------------------------



Roads & Transportation
Building and Development Control
Kildare County Council, Comhairle Chontae Cill Dara
T:+353-45-980842 E: buildingcontrol@kildarecoco.ie

681612mE, 711673mN