






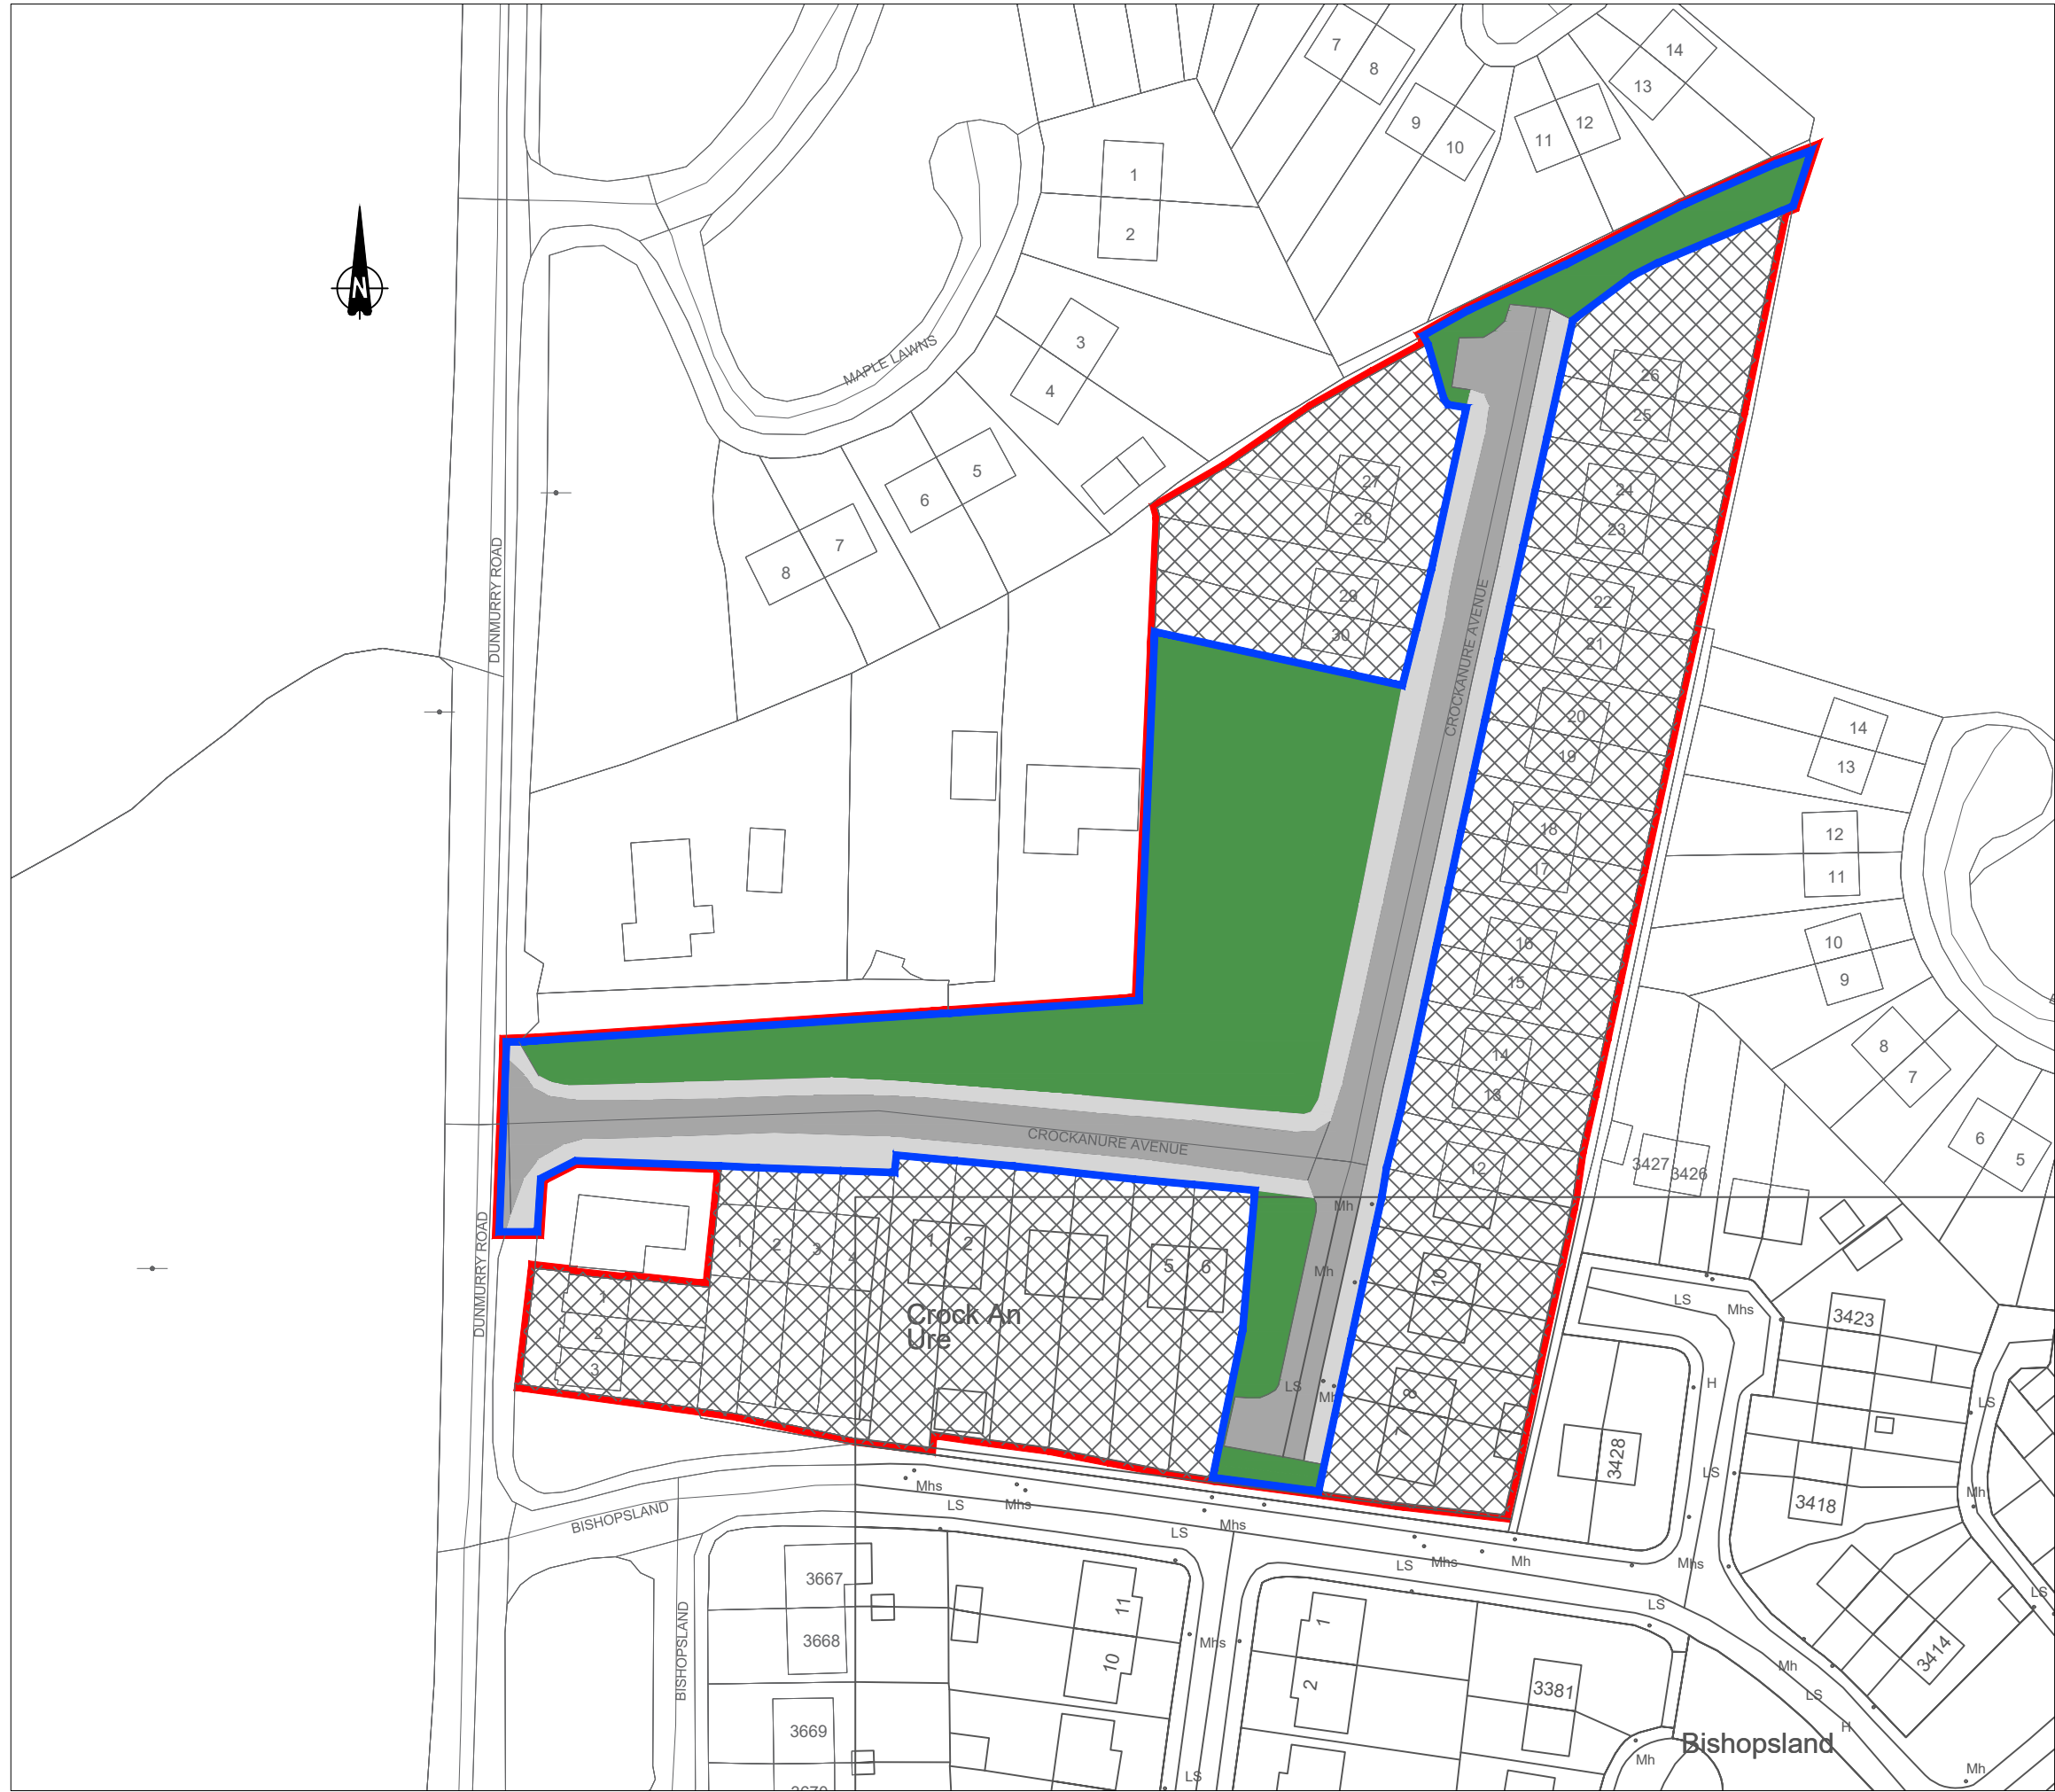


673325mE, 714138mN



Notes:

1. No dimensions to be scaled from this drawing.
2. All sizes to be checked on site and any discrepancies to be reported to the engineer.

Legend:

-  Area to be Taken in Charge
-  Estate Site Boundary
-  Open Space
-  Road Area
-  Path Area
-  Area Excluded - Not to be Taken in Charge
-  Wayleave (Coloured yellow if applicable)

No.	Date	Issue / Revision	Chkd.

Project:
Crockanure Avenue, Kildare

Dwg. Title:
TIC Display Map

From:
N/A

To:
N/A

OS Ref:
3660-A, 3660-7

Area: **0.75 Hectares** Folio: **KE25364F**

Dwg. No. 6107-DC-MAP-TIC-00	Sheet A3	Pl. Ref. 96/185 (19) 96/1069 (6) 98/275 (21)ABP PL09.108257
Date: 01/09/2022	Scale: 1:1000	
Drawn: MJK	Approved: SW	



Roads & Transportation
Building and Development Control
Kildare County Council, Comhairle Chontae Cill Dara
T:+353-45-980842 E: buildingcontrol@kildarecoco.ie

673289mE, 713872mN