


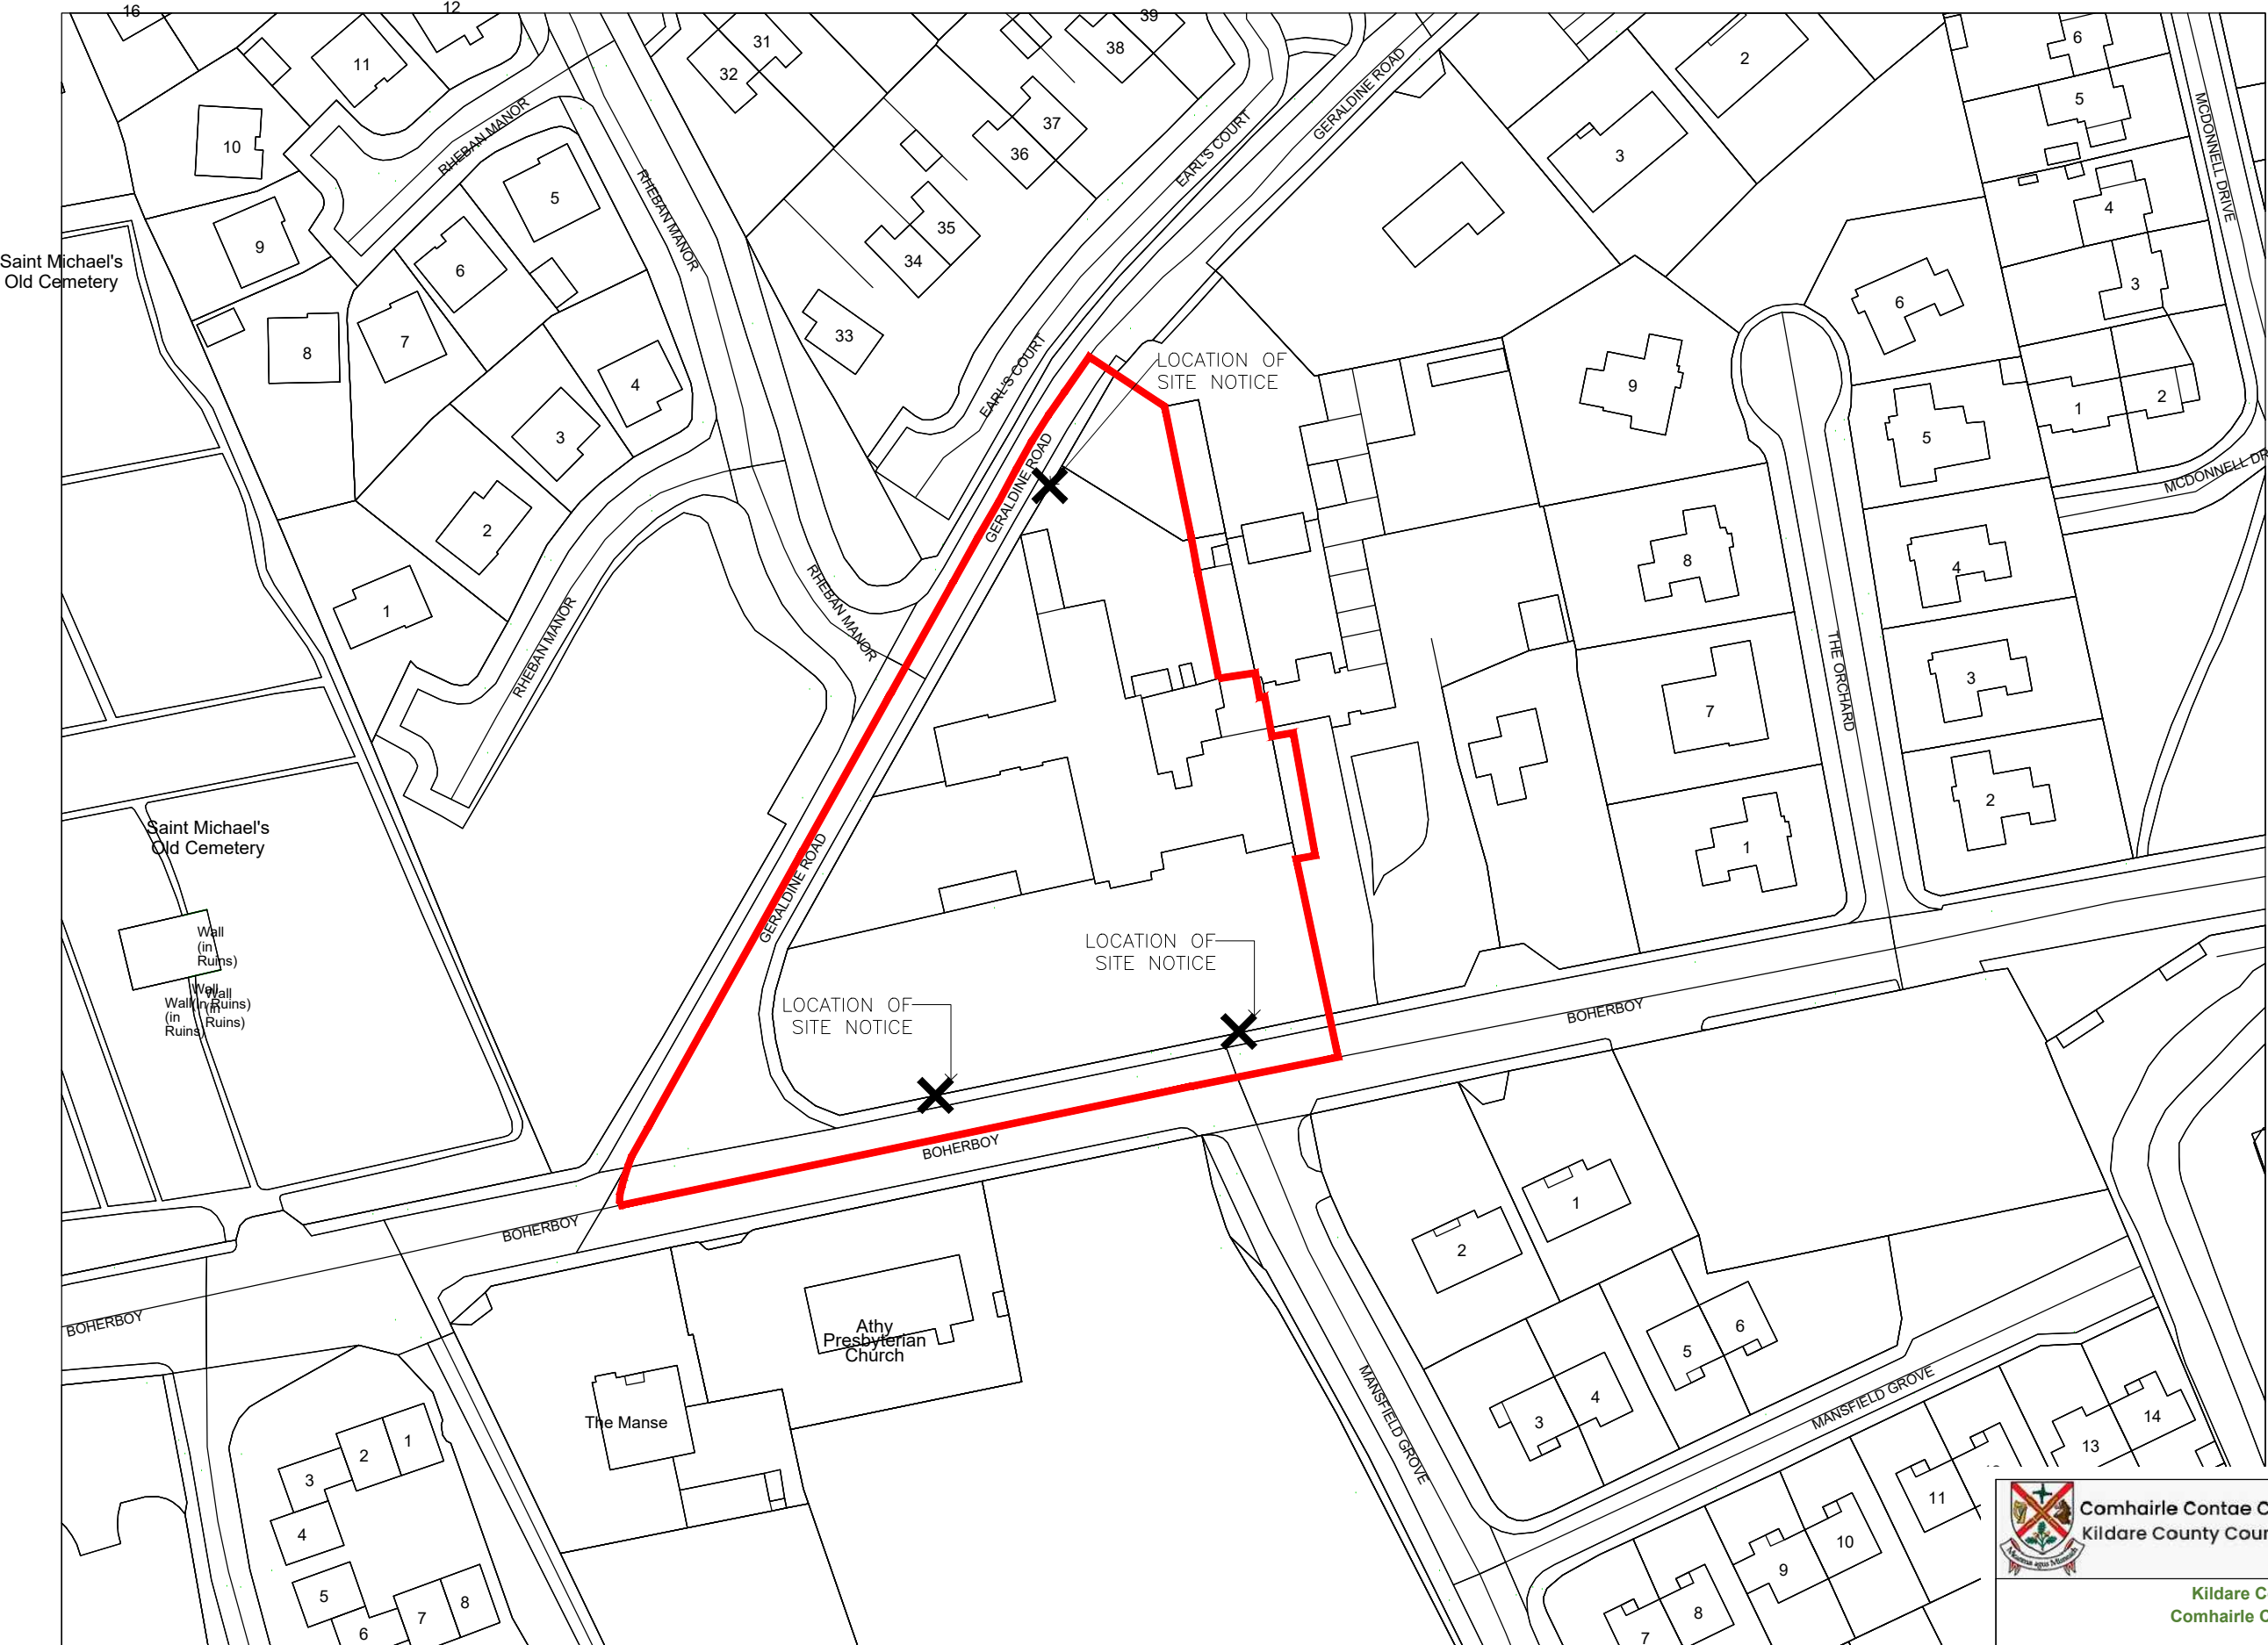

Description:
=====

Digital Cartographic Model (DCM)

Publisher / Source:
=====

Ordnance Survey Ireland (OSi)

Data Source / Reference:
=====

PRIME2

File Format:
=====

Autodesk AutoCAD (DWG_R2013)

File Name:
=====

v_50159559_1.dwg

Clip Extent / Area of Interest (AOI):
=====

LLX,LLY= 668747.9393,694028.959
LRX,LRX= 669079.9393,694028.959
ULX,ULY= 668747.9393,694274.959
URX,URY= 669079.9393,694274.959

Projection / Spatial Reference:
=====

Projection= IRENET95_Irish_Transverse_Mercator

Centre Point Coordinates:
=====

X,Y= 668913.9393,694151.959

Reference Index:
=====

Map Series | Map Sheets
1:1,000 | 4005-12
1:1,000 | 4005-17

Data Extraction Date:
=====

Date= 03-Dec-2020

Source Data Release:
=====

DCLMS Release V1.134.111


Product Version:
=====

Version= 1.3

License / Copyright:
=====

Ordnance Survey Ireland 'Terms of Use' apply.
Please visit 'www.osi.ie/about/terms-conditions'.

© Ordnance Survey Ireland, 2020

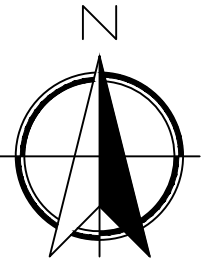

 Comhairle Contae Chill Dara Kildare County Council	 Oifig Fiontair Áitiúil Local Enterprise Office Kildare	Part 8 Drawings
Kildare County Council Comhairle Contae Chill Dara Proposed Development of 'The Food, Drinks & Skills Innovation Hub' at The Model School, Dublin Road, Athy, Co. Kildare.		Sheet no.
Site Location Map		01
Scale: 1:1000 - A3 Date: 16th February 2021 BO'D Ref. P20-045 BLUETT & O'DONOGHUE		
PROJECT MANAGEMENT ARCHITECTURE ENGINEERING BUILT HERITAGE PLANNING		

Issued 16/02/2021