




Elevation 5
Scale 1-100

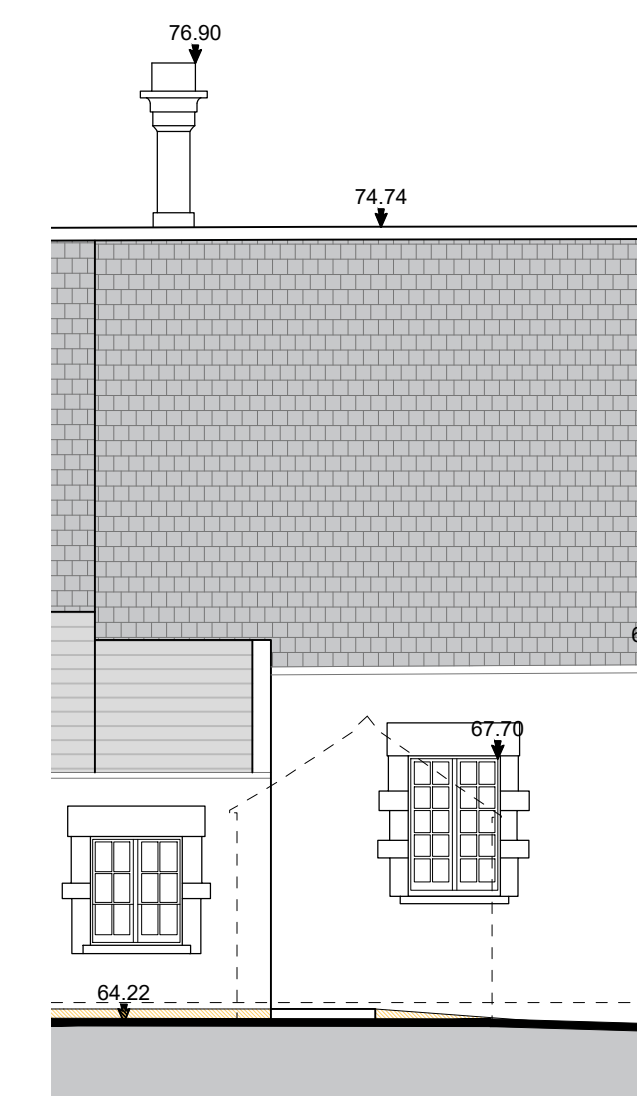


Elevation 5 b
Scale 1-100

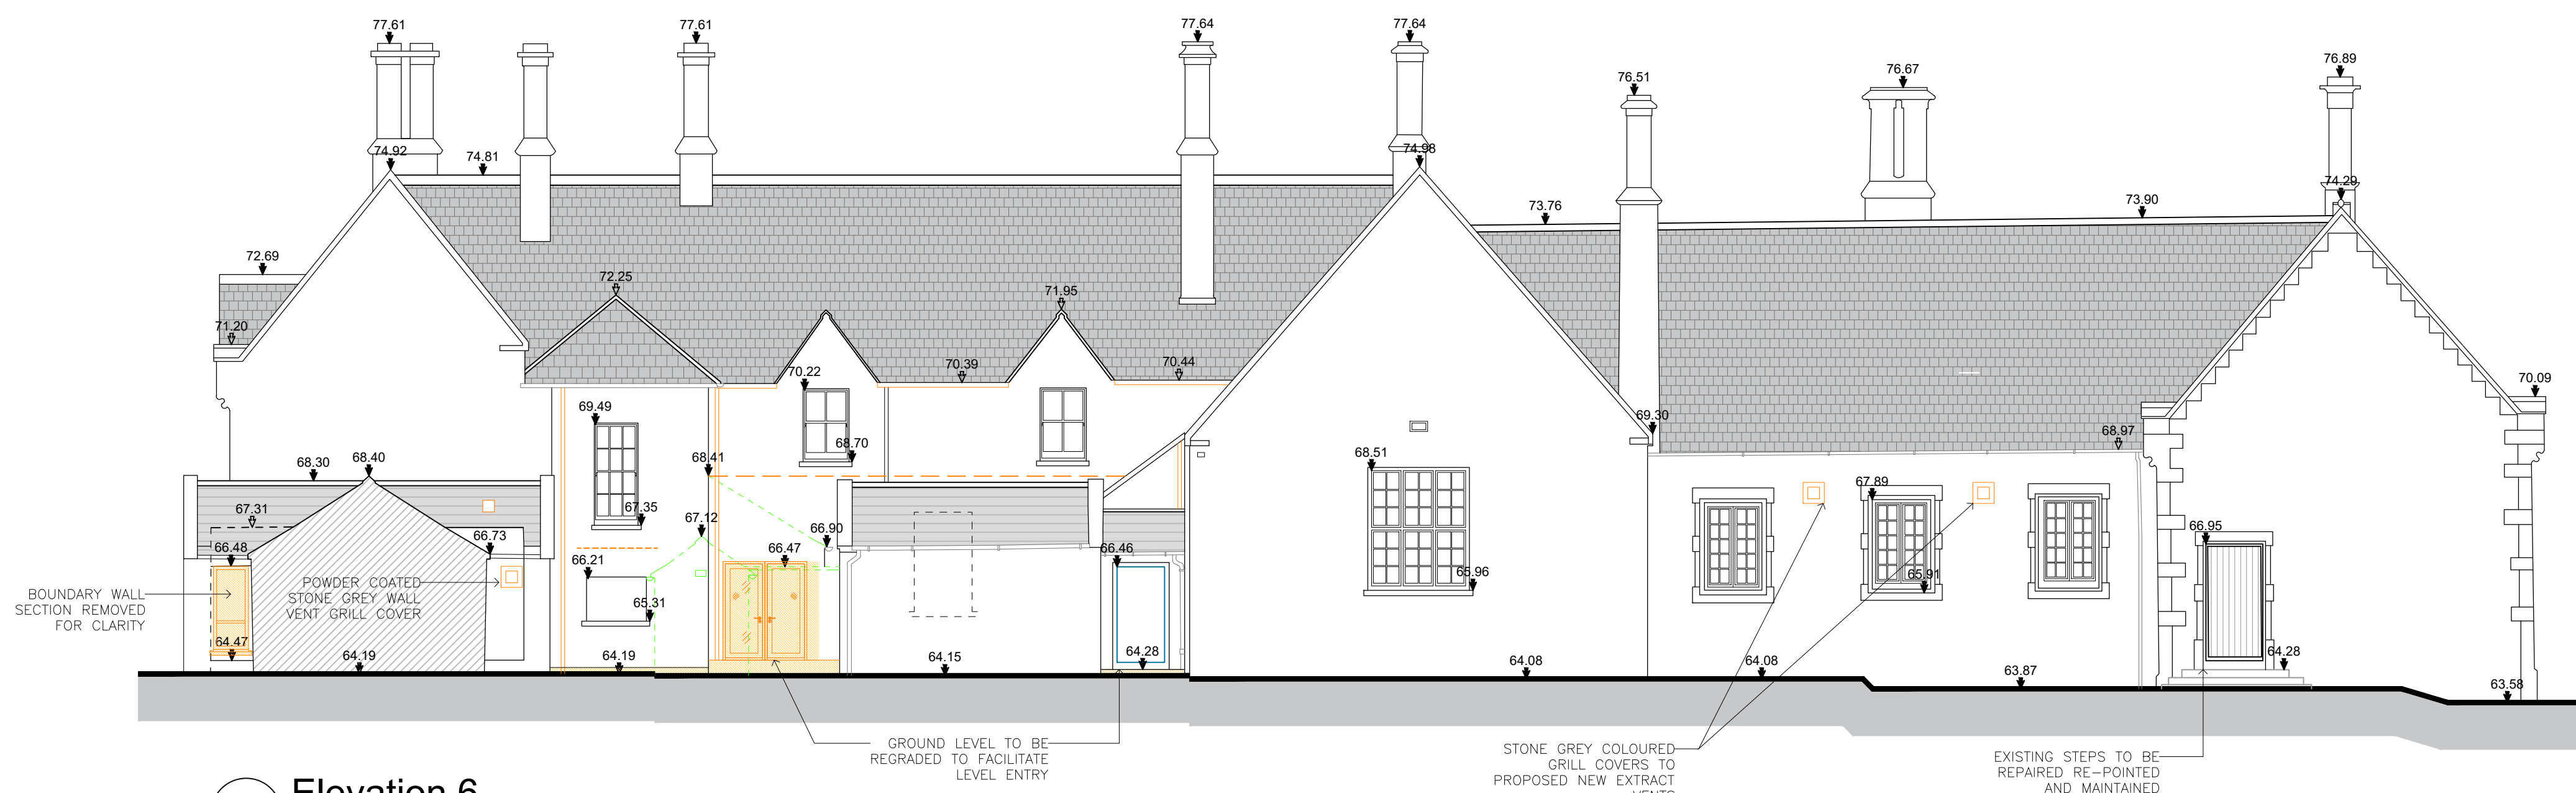

Elevation 6
Scale 1-100

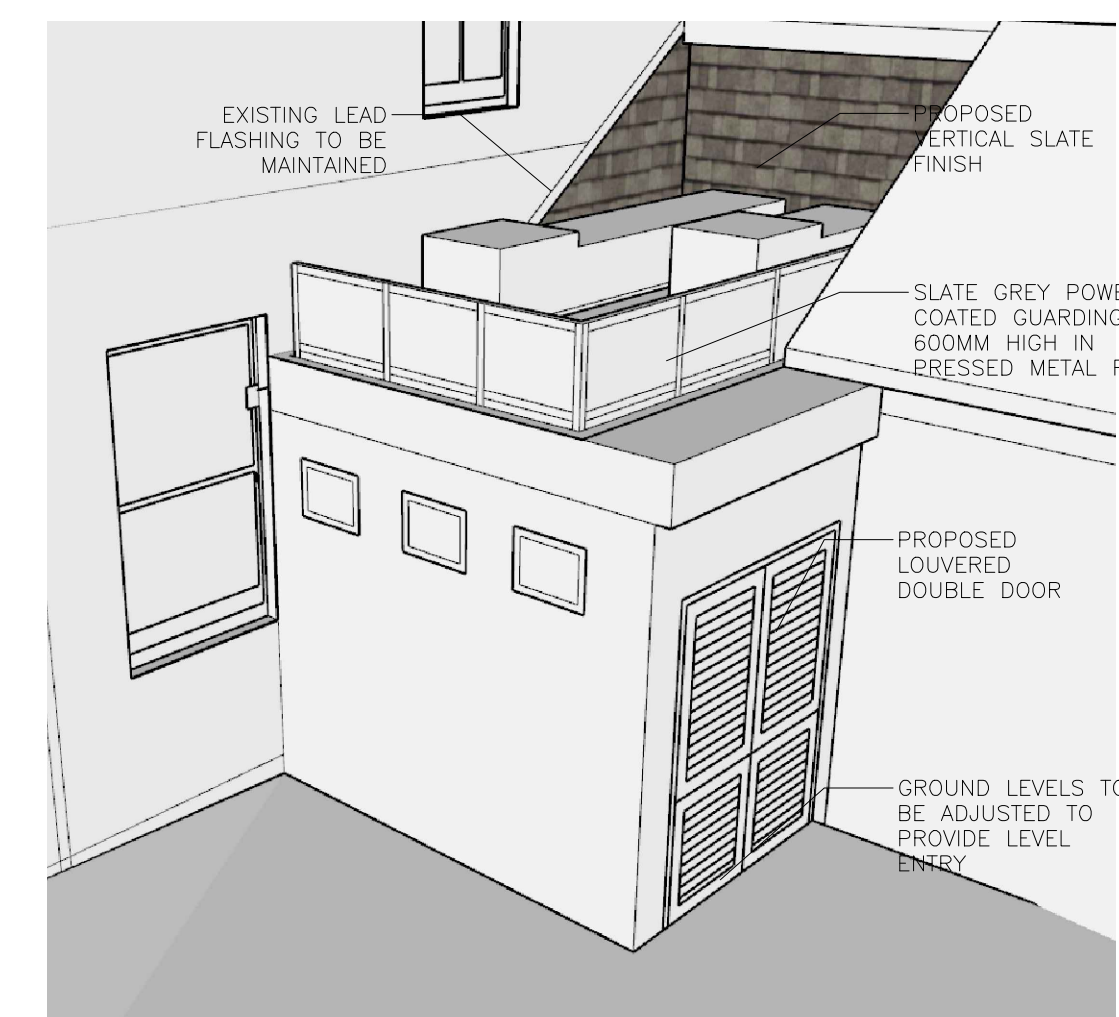

3D View Roof Recess
Scale NTS

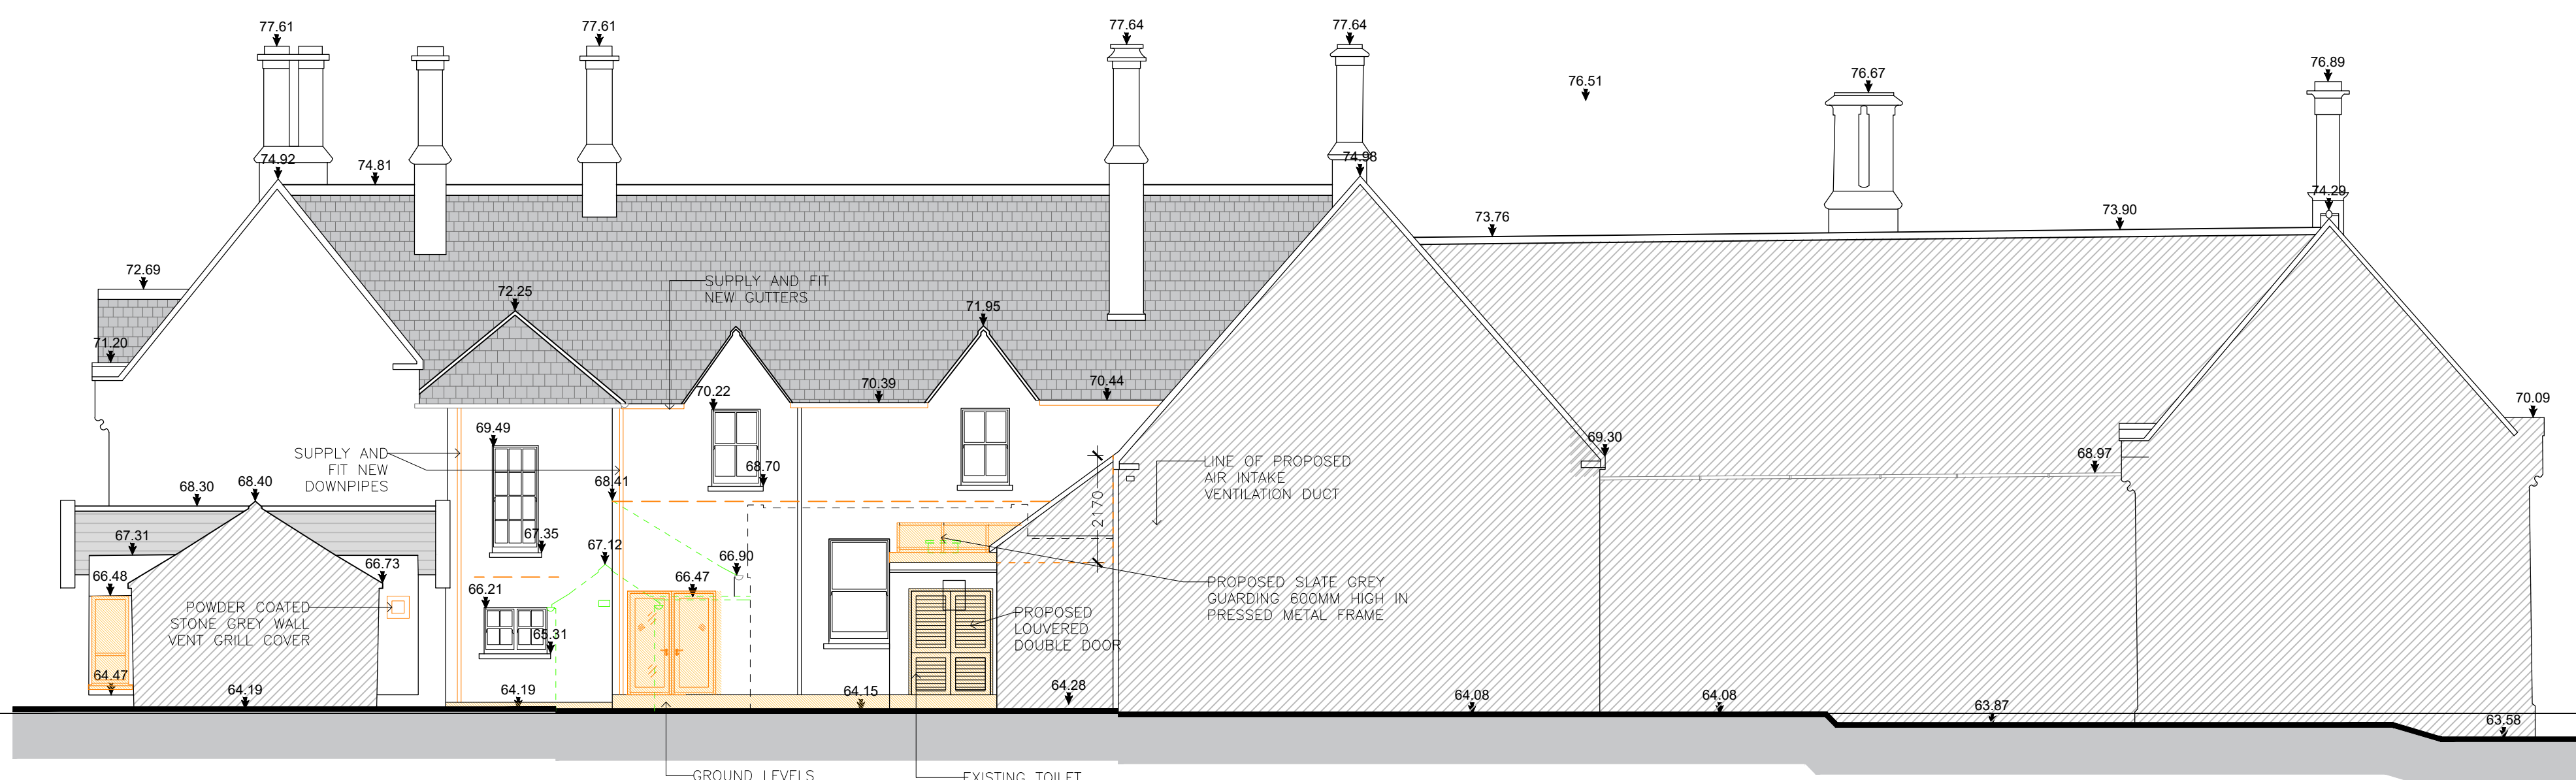

Elevation 7
Scale 1-100

Issued 16/02/2021