







FTA Design LG Rigid Vehicle (1998)
Overall Length 7.170M
Overall Width 2.300M
Overall Body Height 3.580M
Min Body Ground Clearance 0.375M
Track Width 2.120M
Lock-to-lock time 3.00s
Curb to Curb Turning Radius 7.000M

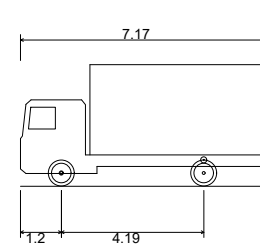


FTA Design LG Rigid Vehicle (1998)
Overall Length 7.170M
Overall Width 2.300M
Overall Body Height 3.580M
Min Body Ground Clearance 0.375M
Track Width 2.120M
Lock-to-lock time 3.00s
Curb to Curb Turning Radius 7.000M

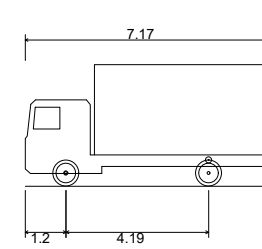



FTA Design LG Rigid Vehicle (1998)
Overall Length 7.170M
Overall Width 2.300M
Overall Body Height 3.580M
Min Body Ground Clearance 0.375M
Track Width 2.120M
Lock-to-lock time 3.00s
Curb to Curb Turning Radius 7.000M

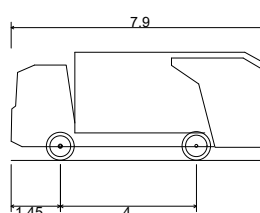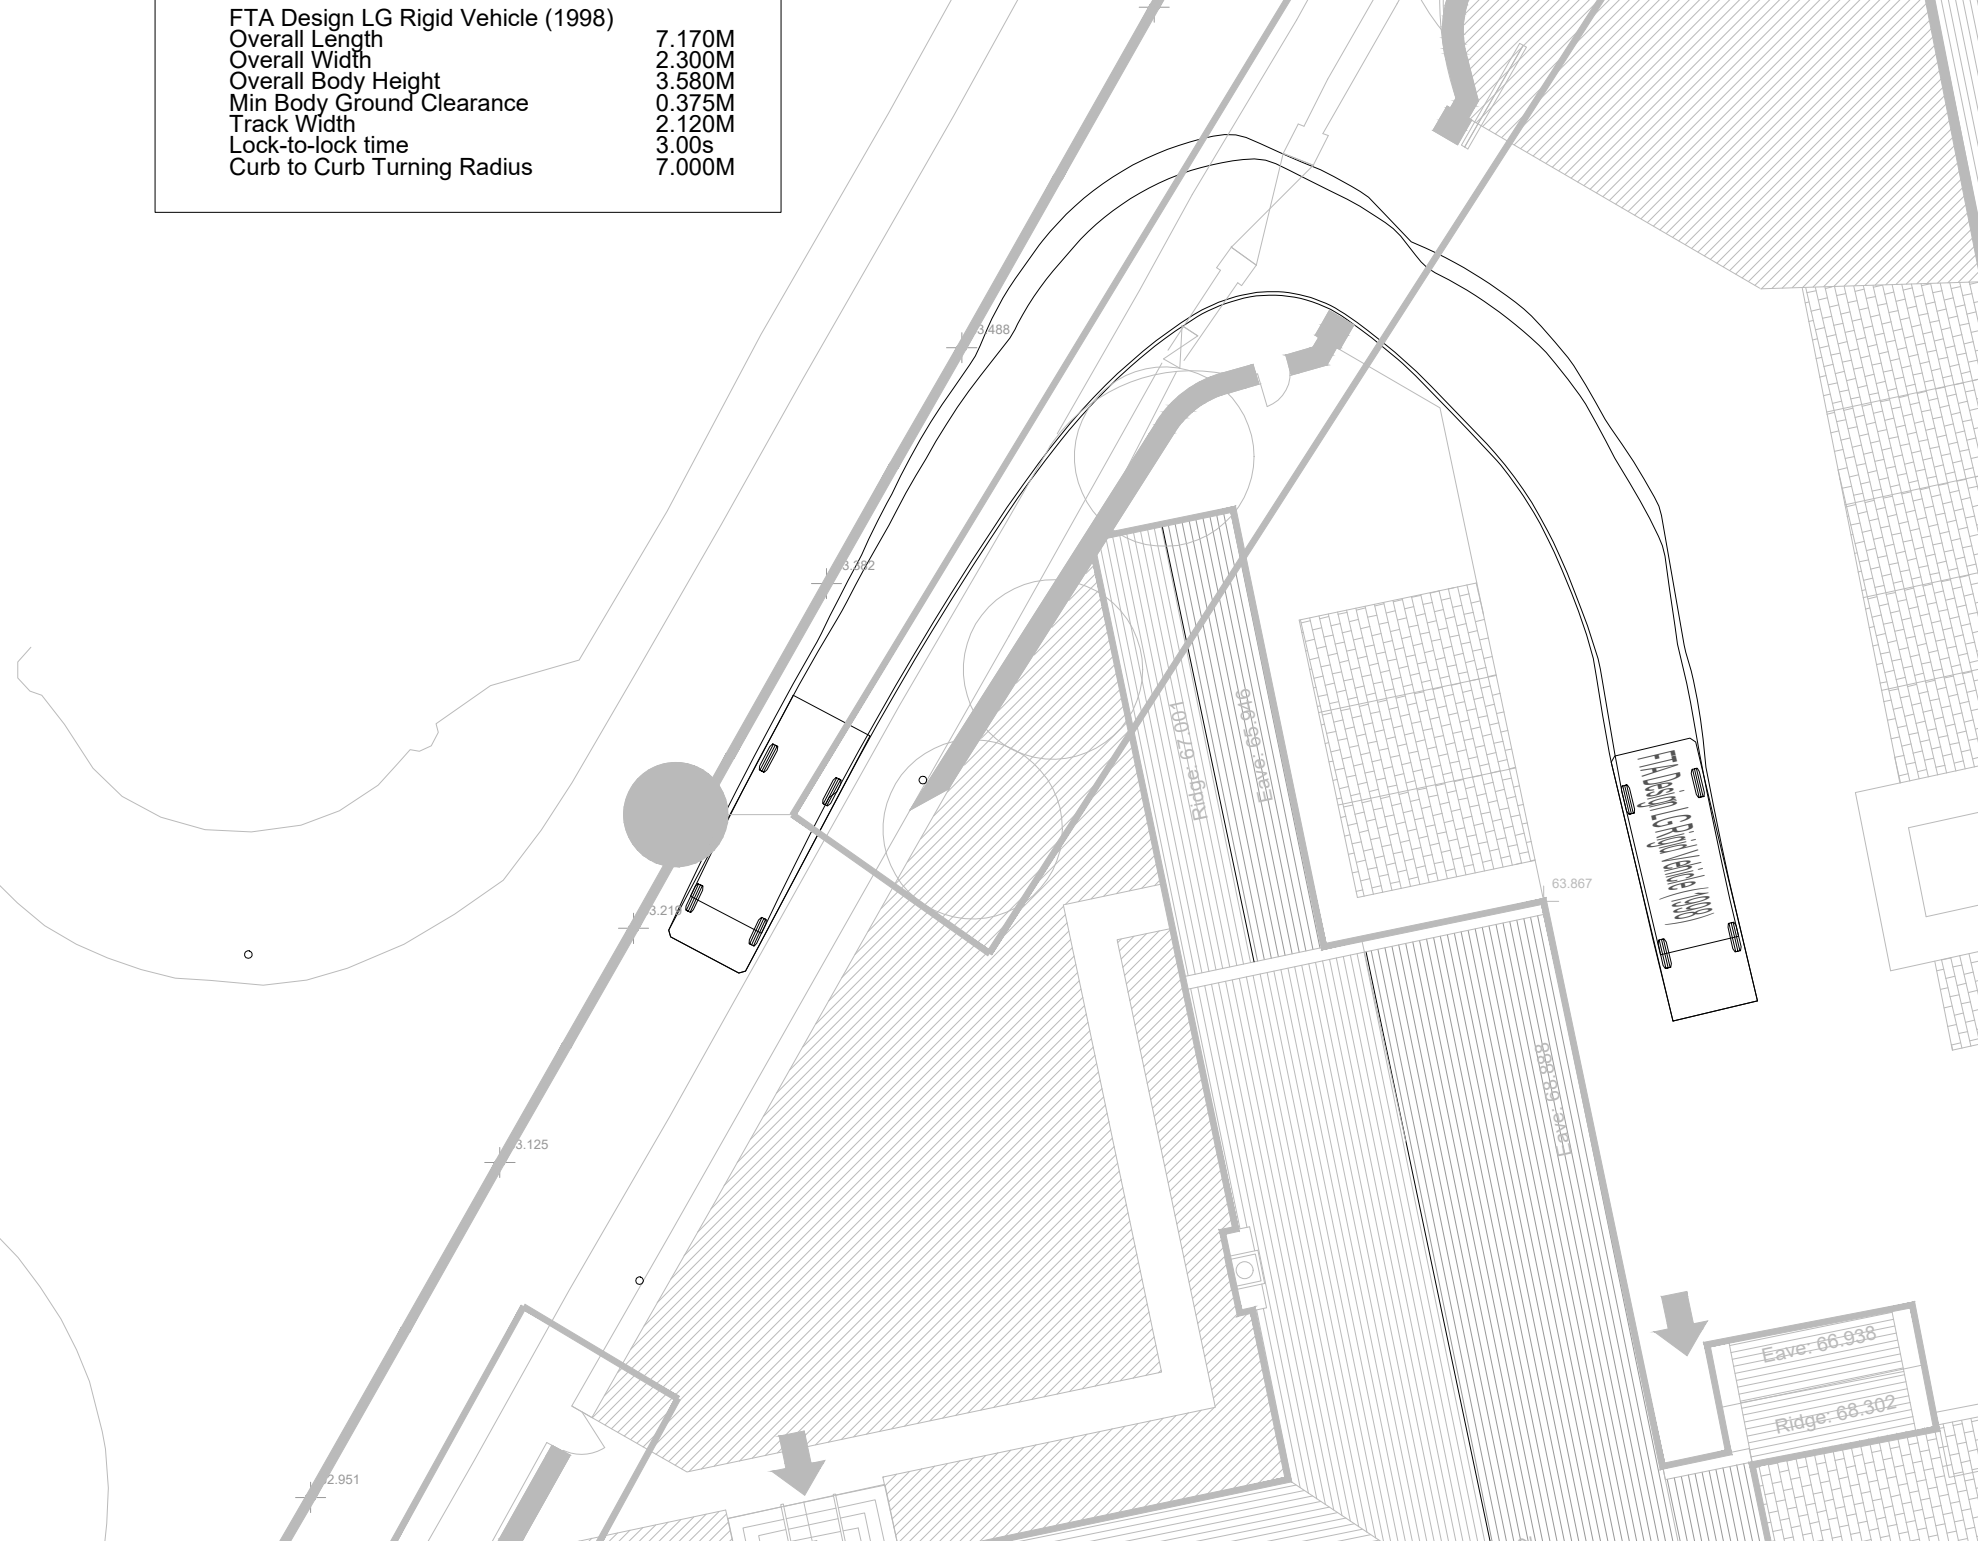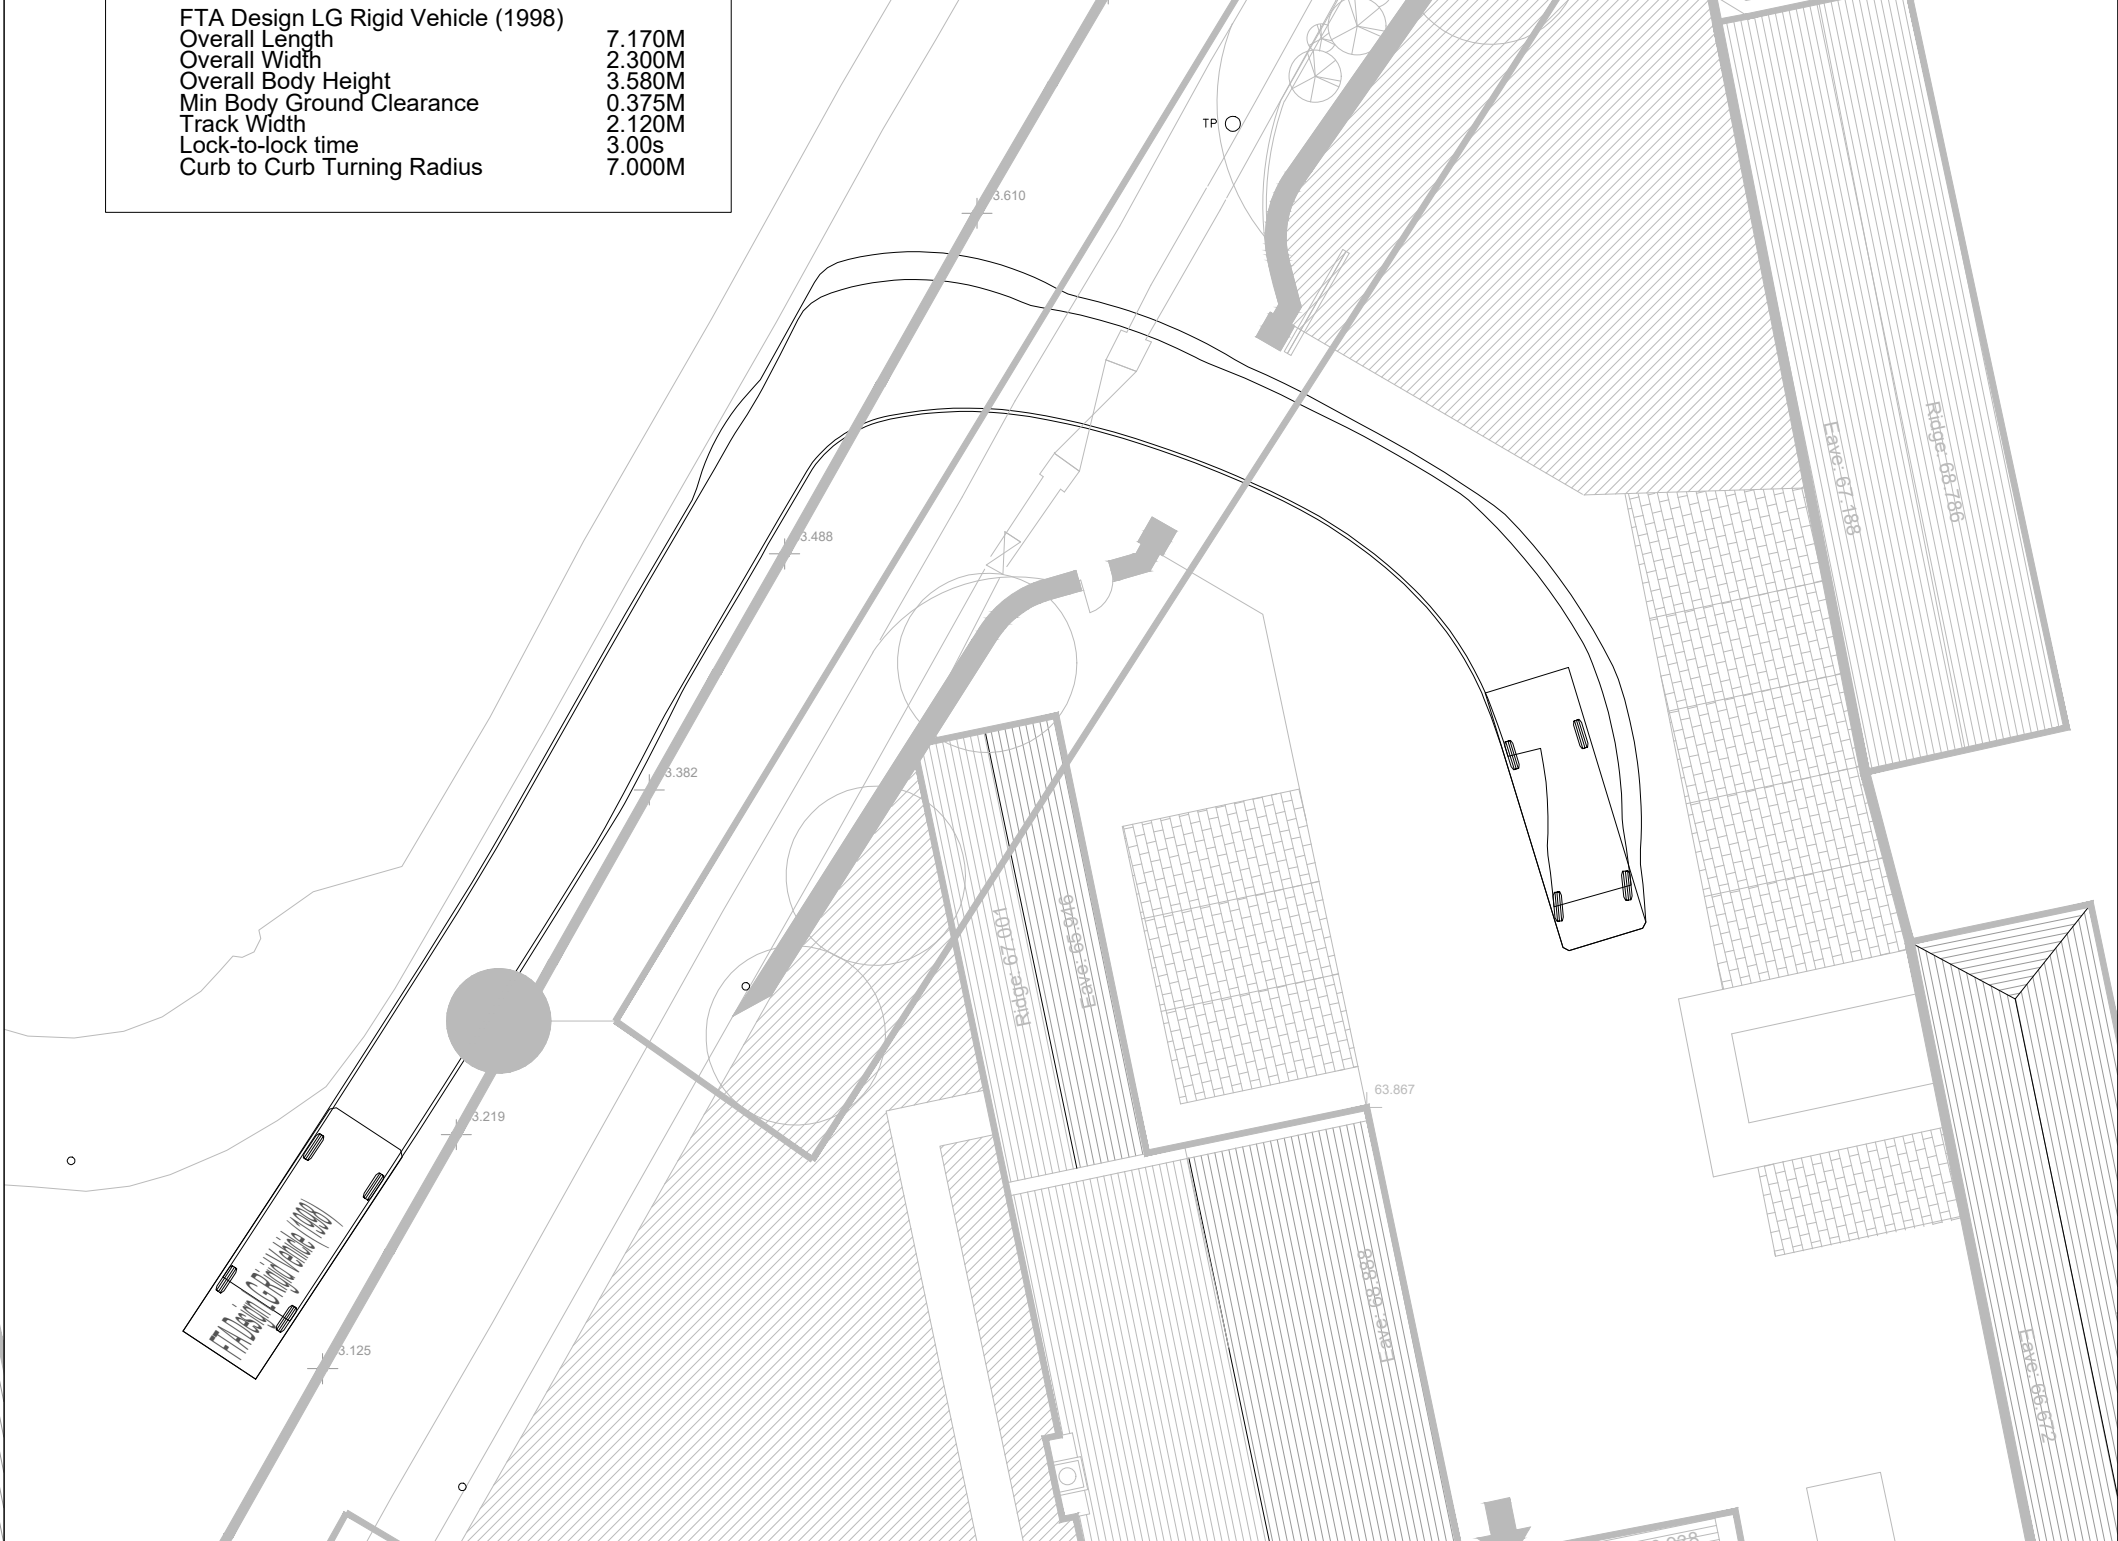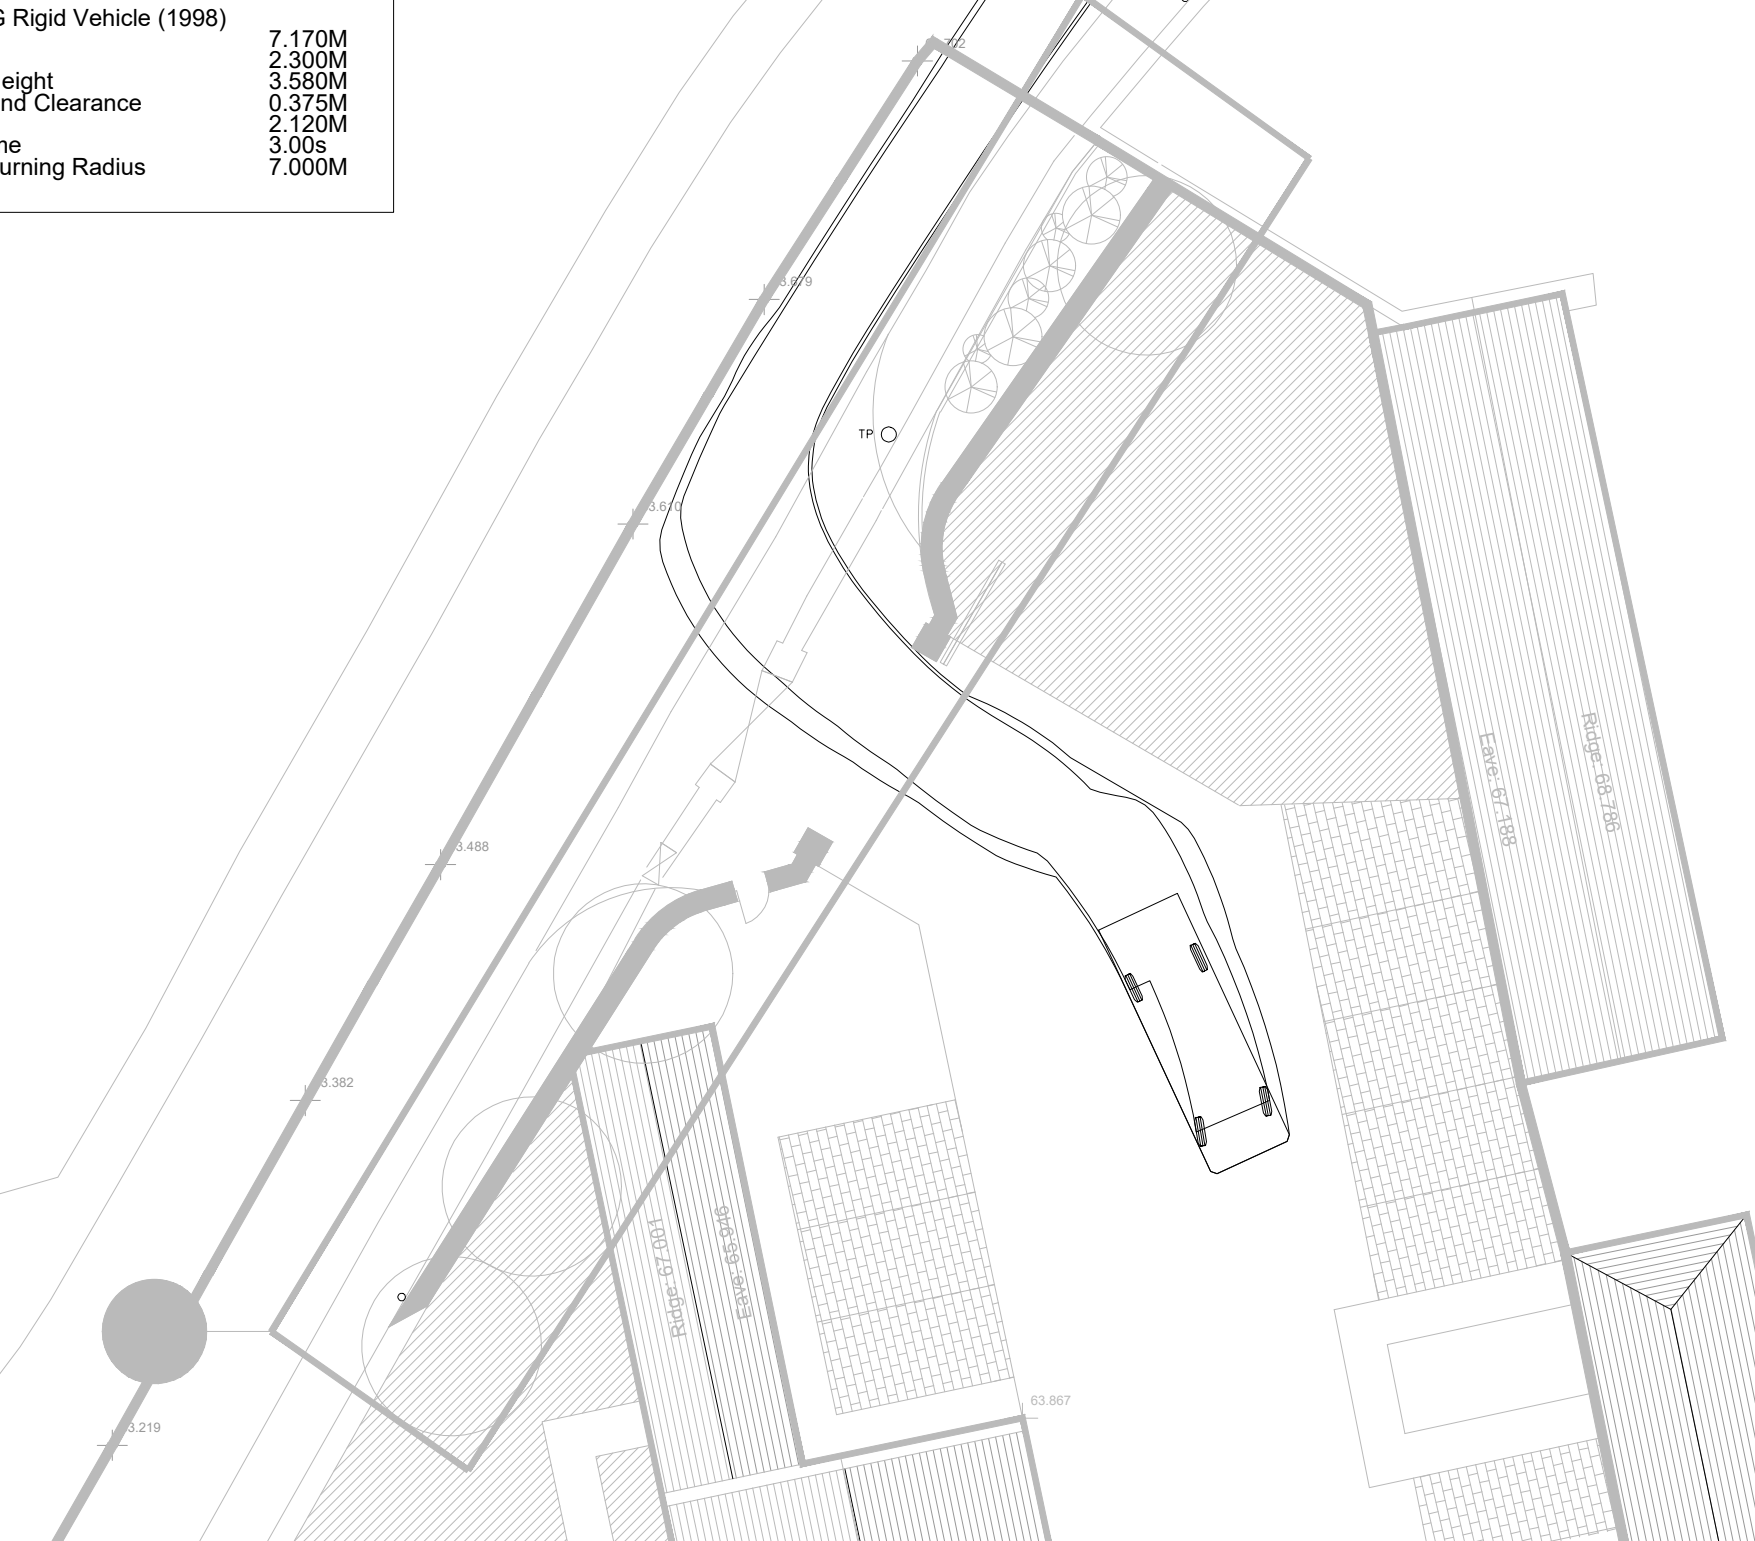

DB32 Refuse Vehicle
Overall Length 7.900M
Overall Width 2.400M
Overall Body Height 3.183M
Min Body Ground Clearance 0.388M
Max Track Width 2.400M
Lock-to-lock time 6.00s
Curb to Curb Turning Radius 9.625M

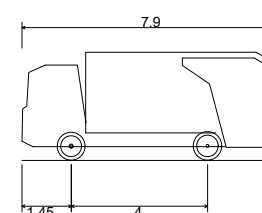

DB32 Refuse Vehicle
Overall Length 7.900M
Overall Width 2.400M
Overall Body Height 3.183M
Min Body Ground Clearance 0.388M
Max Track Width 2.400M
Lock-to-lock time 6.00s
Curb to Curb Turning Radius 9.625M

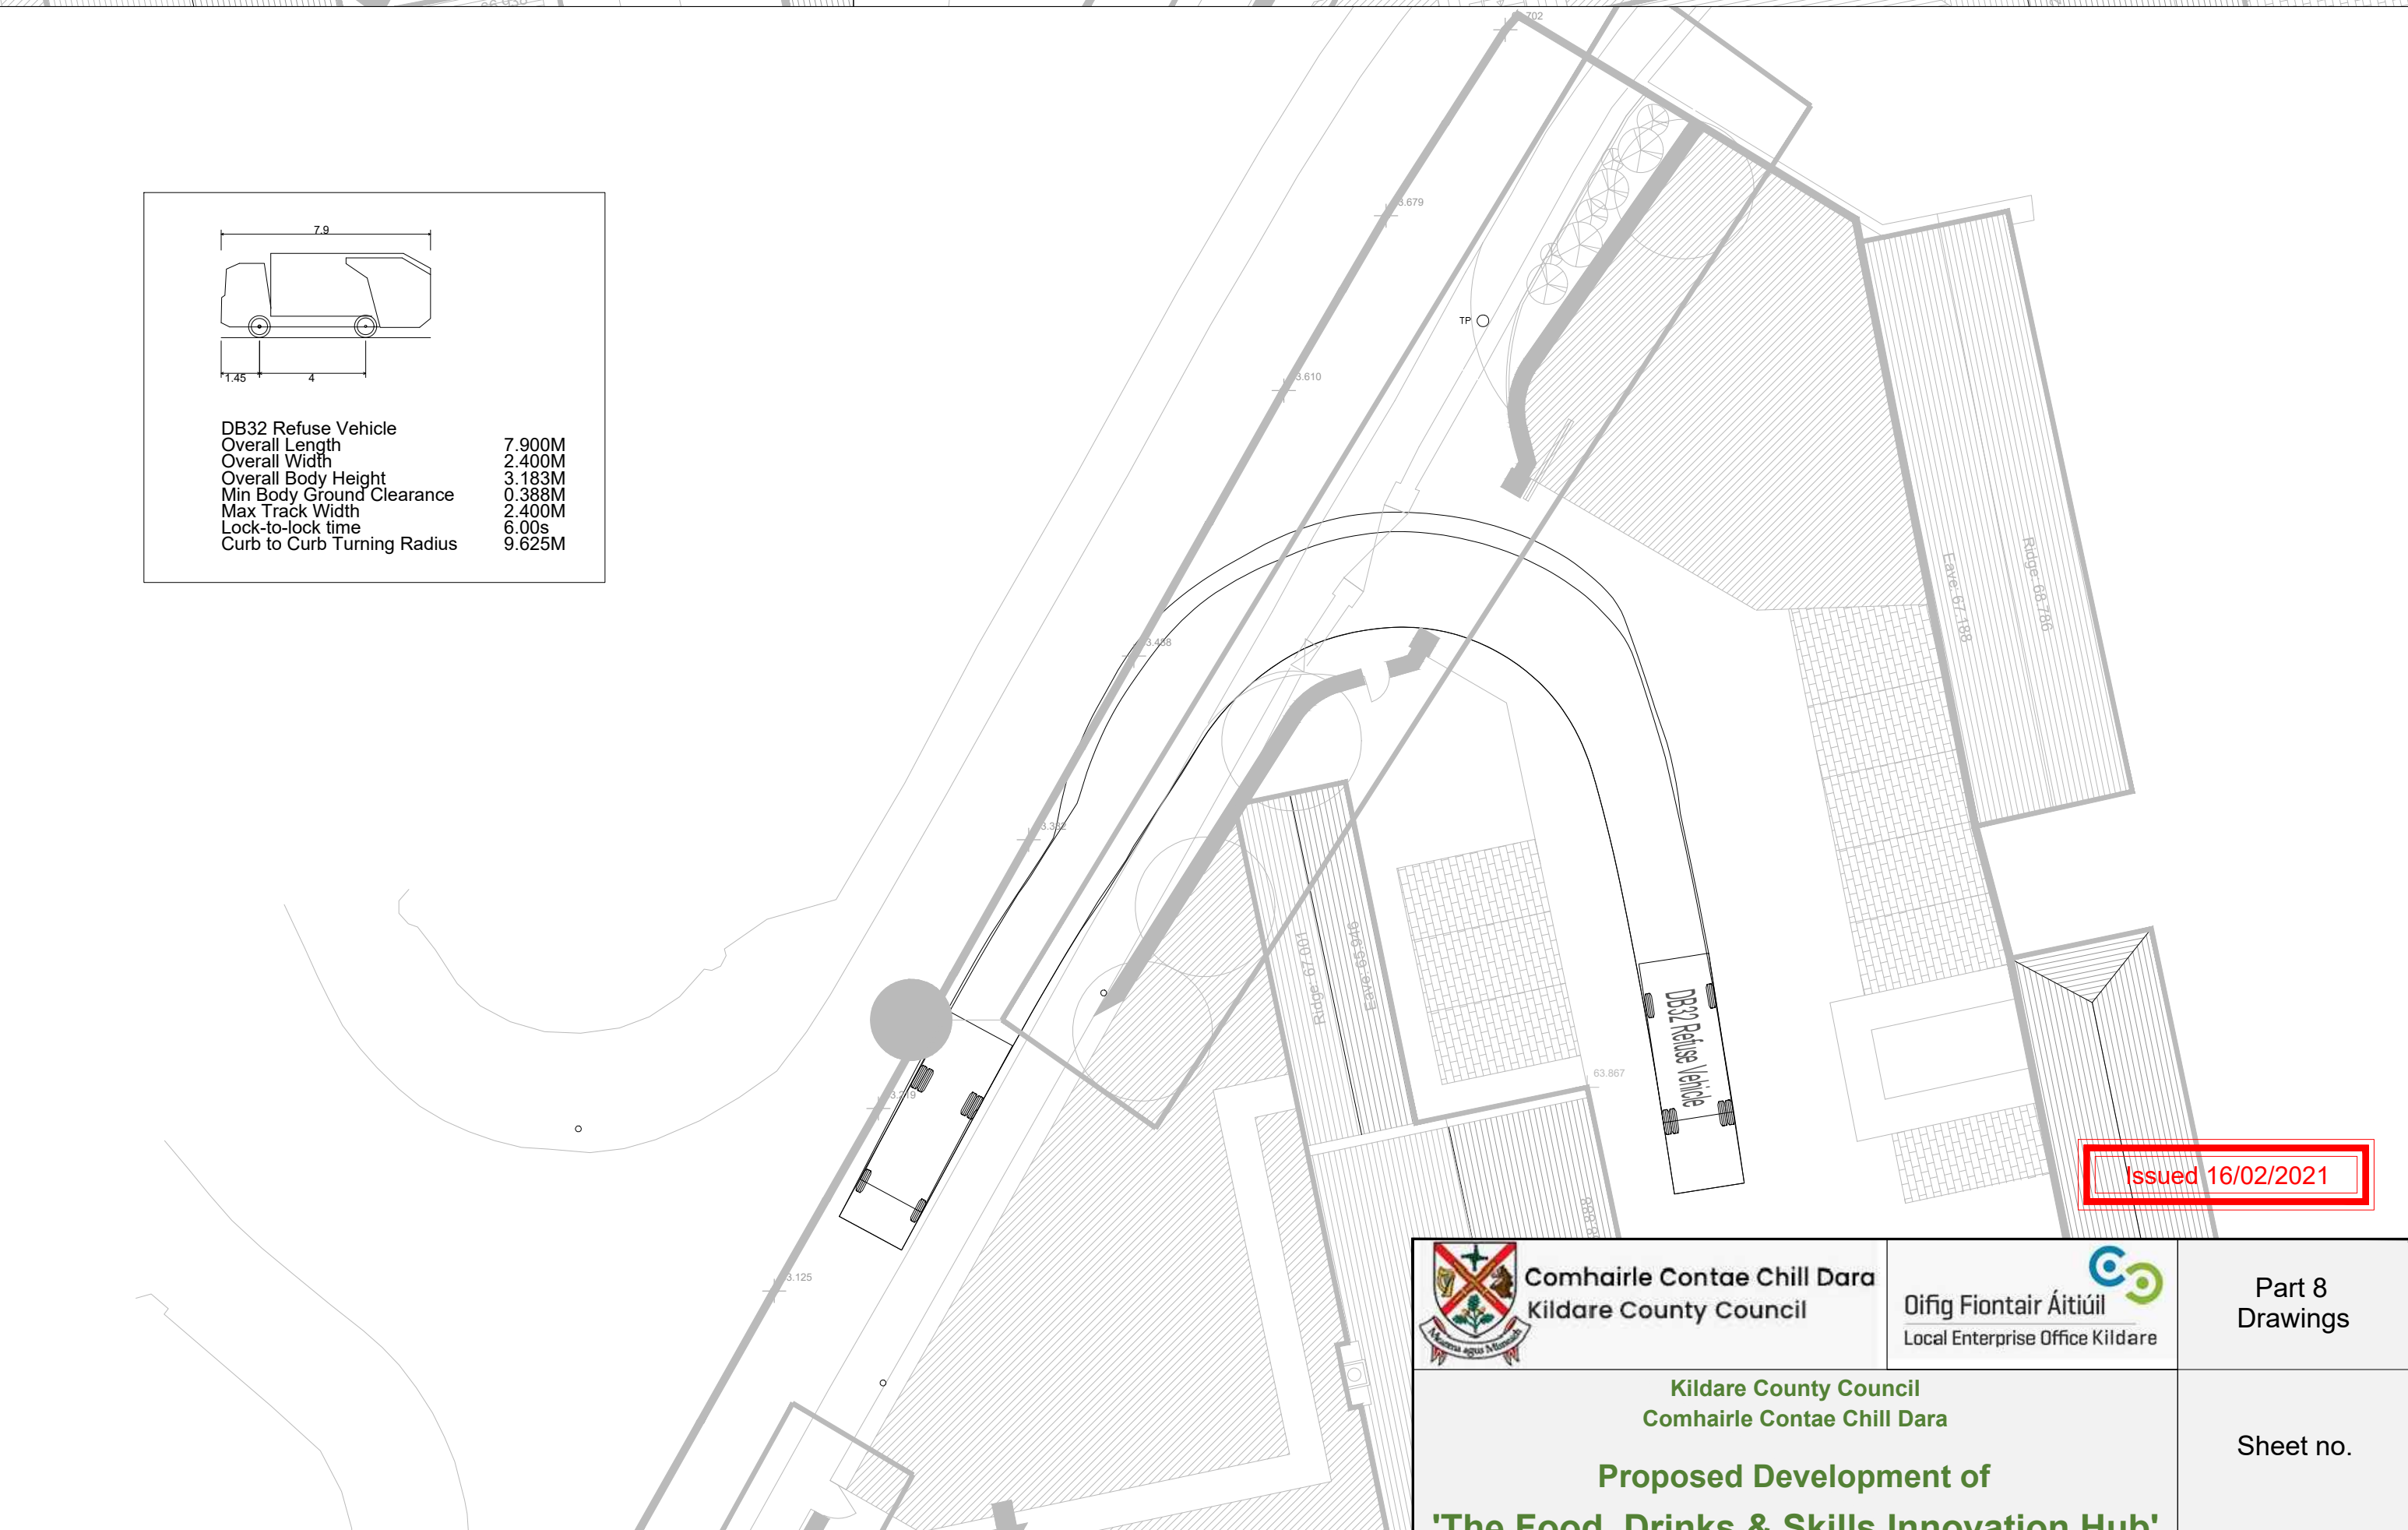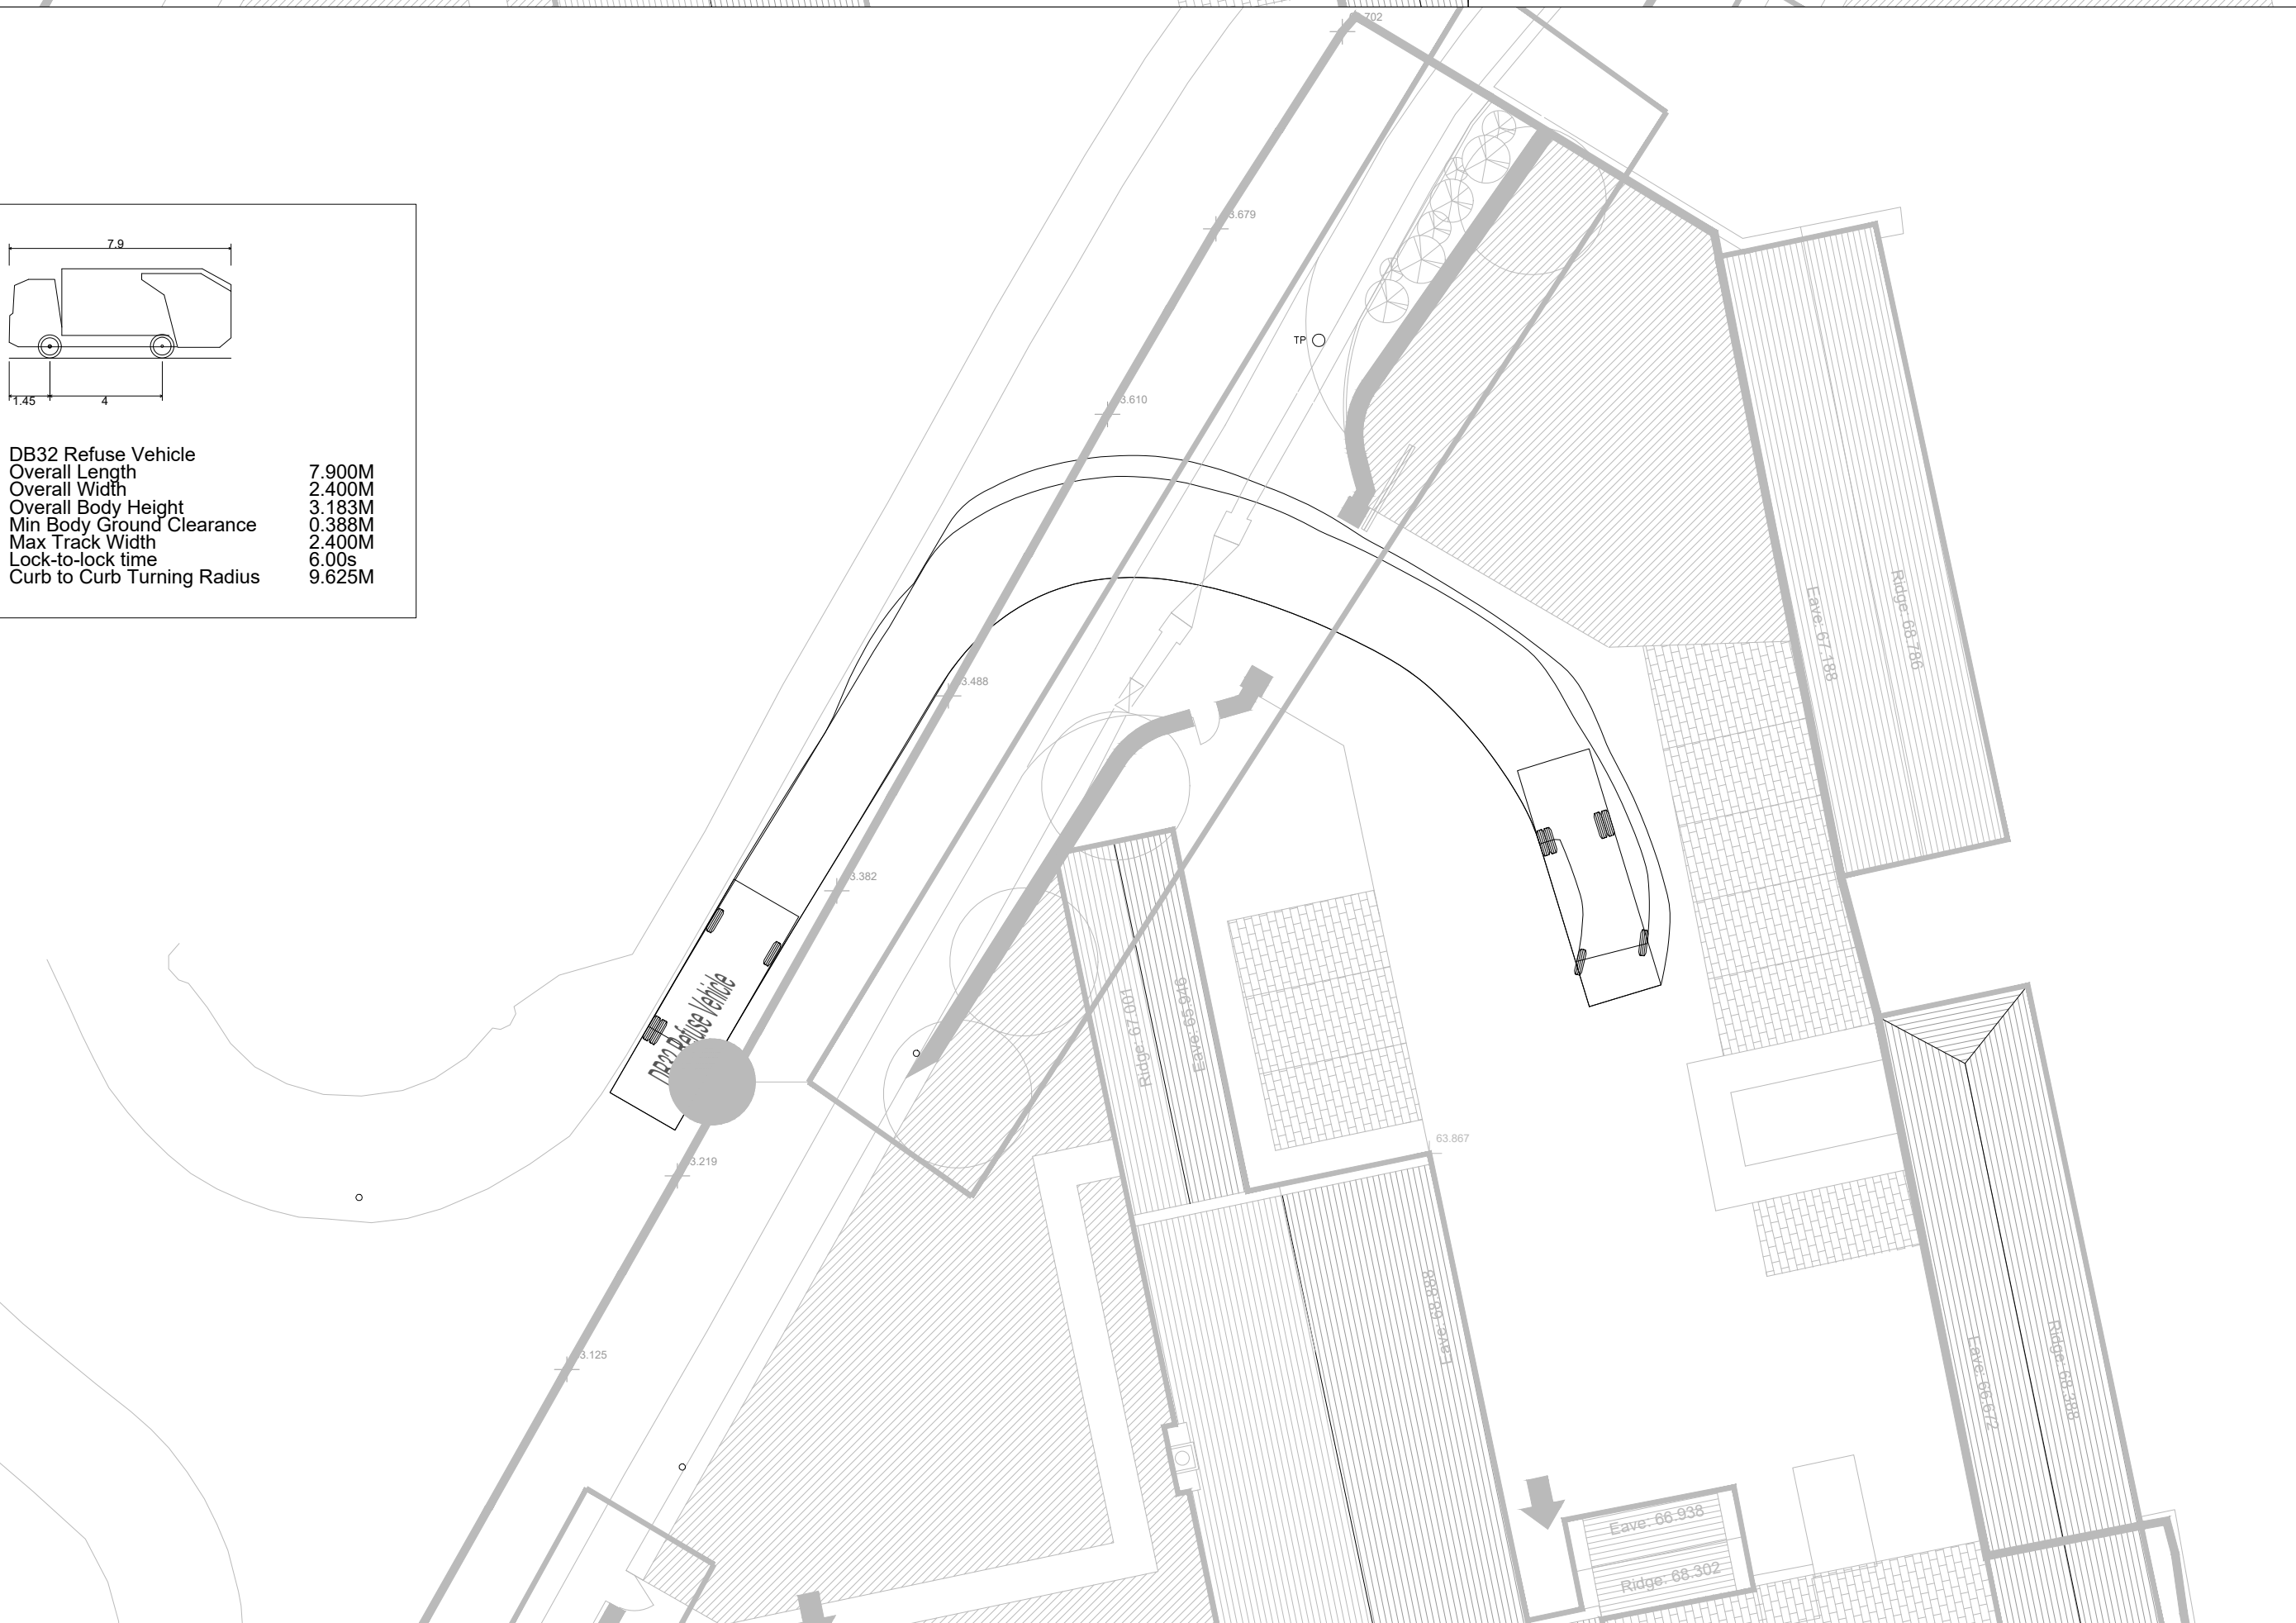

Issued 16/02/2021



7 Ormonde Road,
Kilkenny
Tel +353(0)567795800
e-mail info@roadplan.ie

Legend:

- Wheels track
- Vehicle overhang

Notes

No.	Revision	Date	By	Chk'd	App'd
Designed:	RF	Checked:	GF	Approved:	DD

PROJECT TITLE			
Athy Food, Drink & Skills Innovation Hub			
Drawing Title:			
Swept Path Analysis - Northern Entrance Sheet 2 of 2			
Drawn by:	VD	Sheet Size:	A1
Scale:	1:200	Date:	Feb '21
Drawing Number:		Revision:	
20137-01-0002		-	

Comhairle Contae Chill Dara
Kildare County Council

Oifig Fiontair Áitiúil
Local Enterprise Office Kildare

Part 8
Drawings

Sheet no.

18

Kildare County Council
Comhairle Contae Chill Dara

Proposed Development of
'The Food, Drinks & Skills Innovation Hub'
at
The Model School, Dublin Road, Athy, Co. Kildare.

Swept Path Analysis - Northern Entrance

Scale: 1:200 - A1

Date: 16th February 2021

BO'D Ref. P20-045

PROJECT MANAGEMENT

ARCHITECTURE

ENGINEERING

BUILT HERITAGE

PLANNING