


683148mE, 72714mN

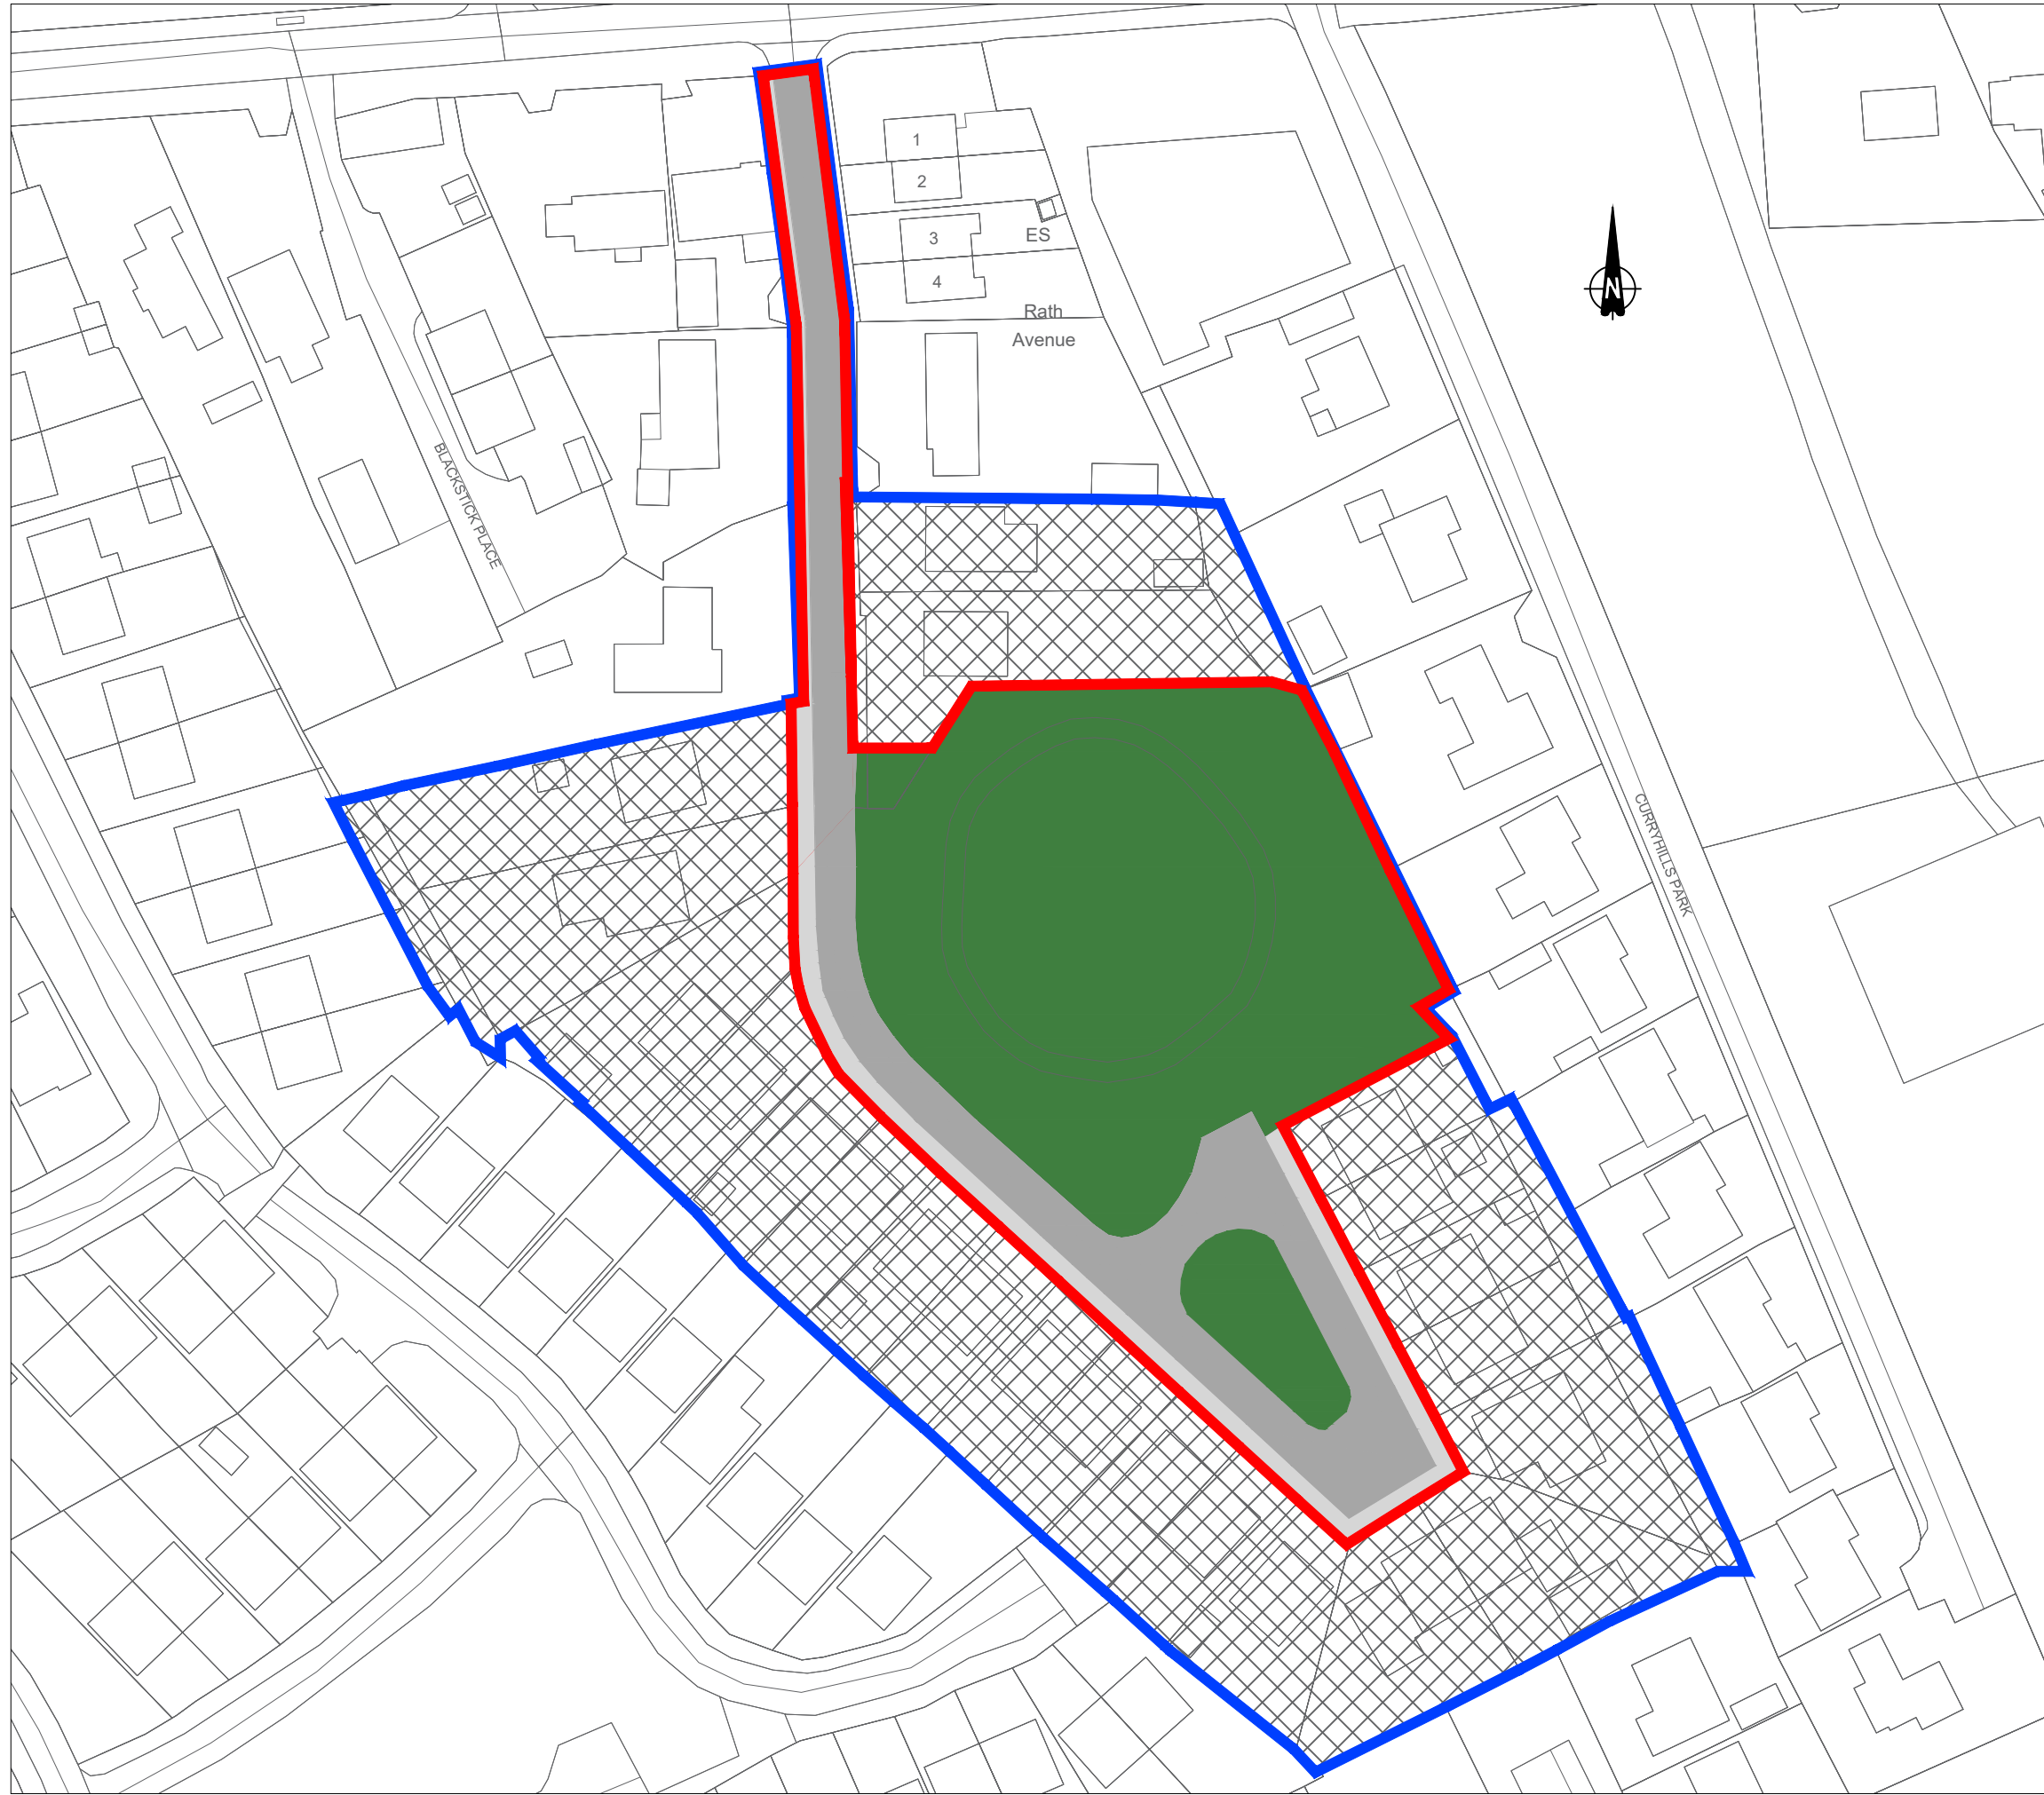

Notes:

1. No dimensions to be scaled from this drawing.
2. All sizes to be checked on site and any discrepancies to be reported to the engineer.

Legend:

- Area to be Taken in Charge
- Estate Site Boundary
- Open Space
- Road Area
- Path Area
- Area Not to be Taken in Charge
- Area Taken in Charge
- Wayleave (Coloured yellow if applicable)

The property is subject to the right of way and other easements specified in the following Instruments:  
 D97KW08114B, D97KW08257D, D97KW08664V, 97KW10599W, D97KW10848Q, D98KW00279C, D98KW00635X, D98KW01037D, D98KW01798P, D98KW01856Y, D98KW02167B, D98KW03093D, D98KW03310G, 98KW03588N, D98KW04824B, D98KW04836K, D98KW05649T and D99KW01002R  
 Laurence Earley Folio KE2056F  
 Brian Manning Folio KE14721F  
 Breda McCormack and Liam McCormack Folio KE22012F

No.	Date	Issue / Revision	Chkd.

Project:  
**DC3303 Rathview, Prosperous**

Dwg. Title:  
**TIC Display Map**

From:  
**N/A**

Land Owner:  
**JVW Developments Ltd**

OS Ref:  
**3383-D**

Area to be Taken in Charge: <b>0.85 Hectares</b>	Folio: <b>KE27500F</b>
---	---------------------------

Dwg. No. <b>DC3303-DWG-TIC-00</b>	Sheet A3	Pl. Ref.
	No of Units 22	96/1138 97/1319

Date: 17/11/2022	Scale: 1:1000
Drawn: MJK	Checked by: SW

**Roads & Transportation**  
 Building and Development Control  
 Kildare County Council, Comhairle Chontae Cill Dara  
 Áras Chill Dara, Devoy Park, Naas, Co.Kildare  
 T:+353-45-980842 E: buildingcontrol@kildarecoco.ie