






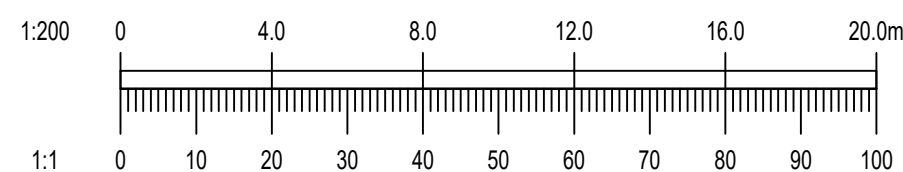


NOTES:

1. DO NOT SCALE. USE FIGURED DIMENSIONS ONLY.
2. THIS DRAWING IS TO BE READ IN CONJUNCTION WITH ALL OTHER RELEVANT ARCHITECTURAL AND ENGINEERING DRAWINGS.
3. REFER TO LANDSCAPE ARCHITECT LAYOUT FOR ENTRANCE ROAD AND PAVING DETAILS AND FINISH.

### LEGEND

- |   |                           |
|---|---------------------------|
|  | PROPOSED 125mm KERB       |
|  | PROPOSED 25mm KERB        |
|  | PROPOSED BACK OF FOOTPATH |
|  | CENTER LINE WITH CHAINAGE |
|  | FINISHED ROAD LEVELS      |
|  | ROAD GRADIENT             |
|  | PROPOSED GULLY            |



Ordnance Survey Ireland Licence No. EN 0006022  
© Ordnance Survey Ireland/Government of Ireland.

REV.	DATE	AMENDMENT	DRN	APPD

STATUS **PUBLIC DISPLAY**



**Waterman Moylan**  
Engineering Consultants

BLOCK S, EASTPOINT BUSINESS PARK, ALFIE BYRNE ROAD,  
DUBLIN D03 K7W7 IRELAND.  
Tel: (01) 664 8900 Fax: (01) 661 3618  
Email: [info@waterman-moylan.ie](mailto:info@waterman-moylan.ie) [www.waterman-moylan.ie](http://www.waterman-moylan.ie)

CLIENT KILDARE LIBRARY SERVICES

ARCHITECT DEATON LYSAGHT ARCHITECTS

PROJECT	PROPOSED LIBRARY SERVICE AT UNITS 8 AND 9, THE VILLAGE CENTRE, MAIN STREET, CLANE, CO. KILDARE
---------	---

TITLE	ROAD LAYOUT
-------	-------------

DRAWN MS	DESIGNED RM	APPROVED MD	DATE OCT 2022
SCALE 1:200 @ A1	JOB NO. 21-105	DRG. NO. P1000	REVISION

© 2018. This drawing is copyright. No part of this document may be re-produced or transmitted in any form or stored in any retrieval system of any nature without the written permission of the consulting engineer as copyright holder except as agreed for use on the project for which the document was originally issued.