



Planning Pack Map

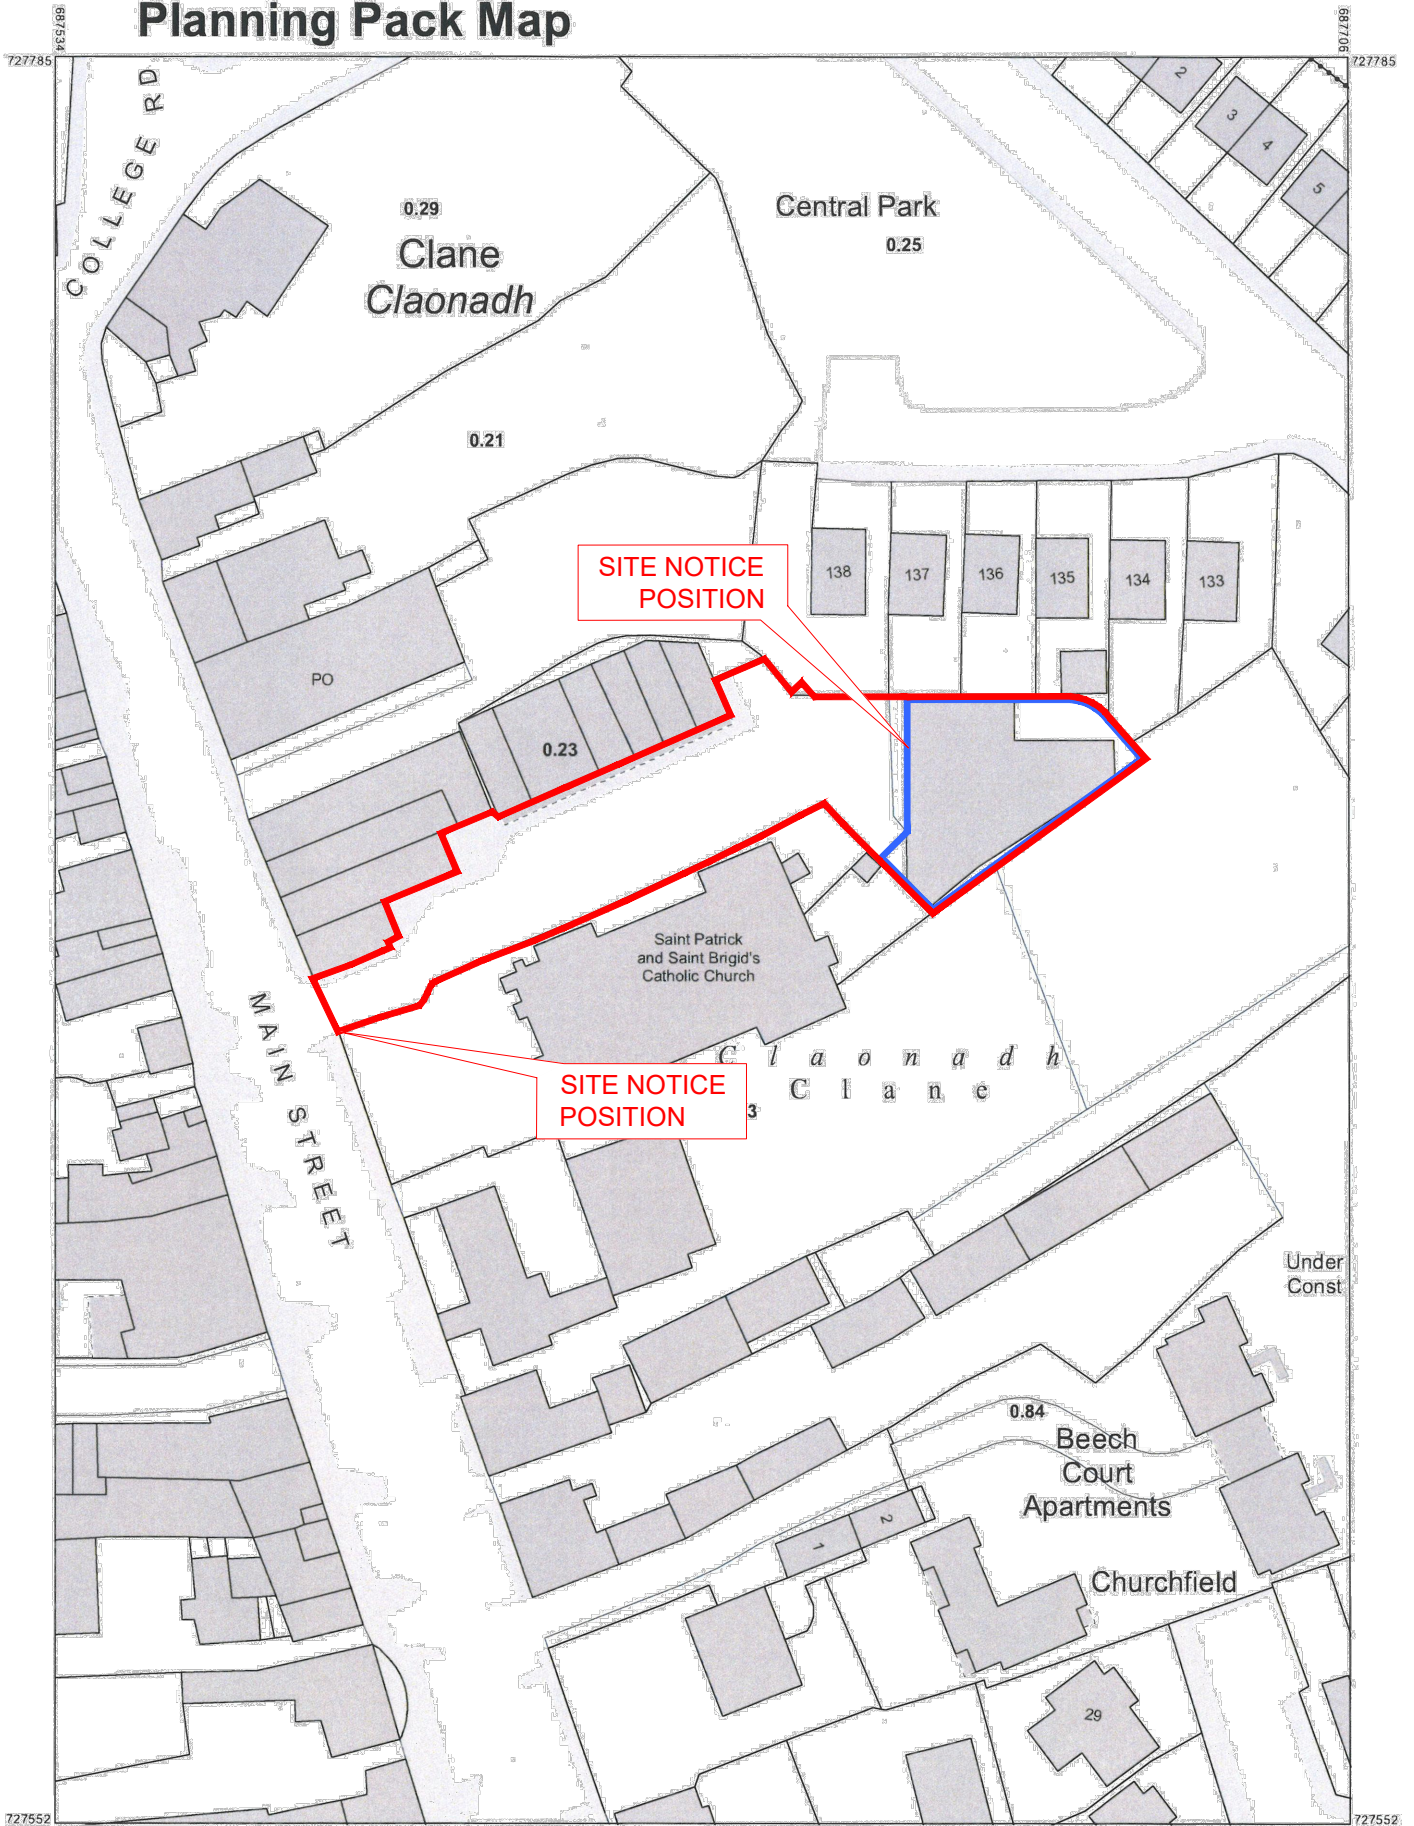

SITE NOTICE POSITION

SITE NOTICE POSITION

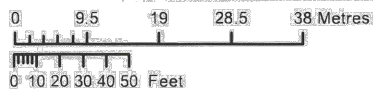

OUTPUT SCALE: 1:1,000



CENTRE COORDINATES:
ITM 687620,727669

PUBLISHED: 10/01/2023

MAP SERIES: 1:2,500

ORDER NO.: 50310641_1

MAP SHEETS: 3384-B

CAPTURE RESOLUTION:
The map objects are only accurate to the resolution at which they were captured. Output scale is not indicative of data capture scale. Further information is available at:
<http://www.osi.ie; search 'Capture Resolution'>
LEGEND:
<http://www.osi.ie; search 'Large Scale Legend'>

COMPILED AND PUBLISHED BY: All rights reserved. No part of this publication may be copied, reproduced or transmitted in any form or by any means without the prior written permission of the copyright owners.

Ordnance Survey maps never show legal property boundaries, nor do they show ownership of physical features.

© Suirbhéireacht Ordanáis Éireann, 2023
© Ordnance Survey Ireland, 2023
www.osi.ie/copyright

Unauthorised reproduction infringes Ordnance Survey Ireland and Government of Ireland copyright.

The representation on this map of a road, track or footpath is not evidence of the existence of a right of way.

