


XXXXXXmE, XXXXXXmN

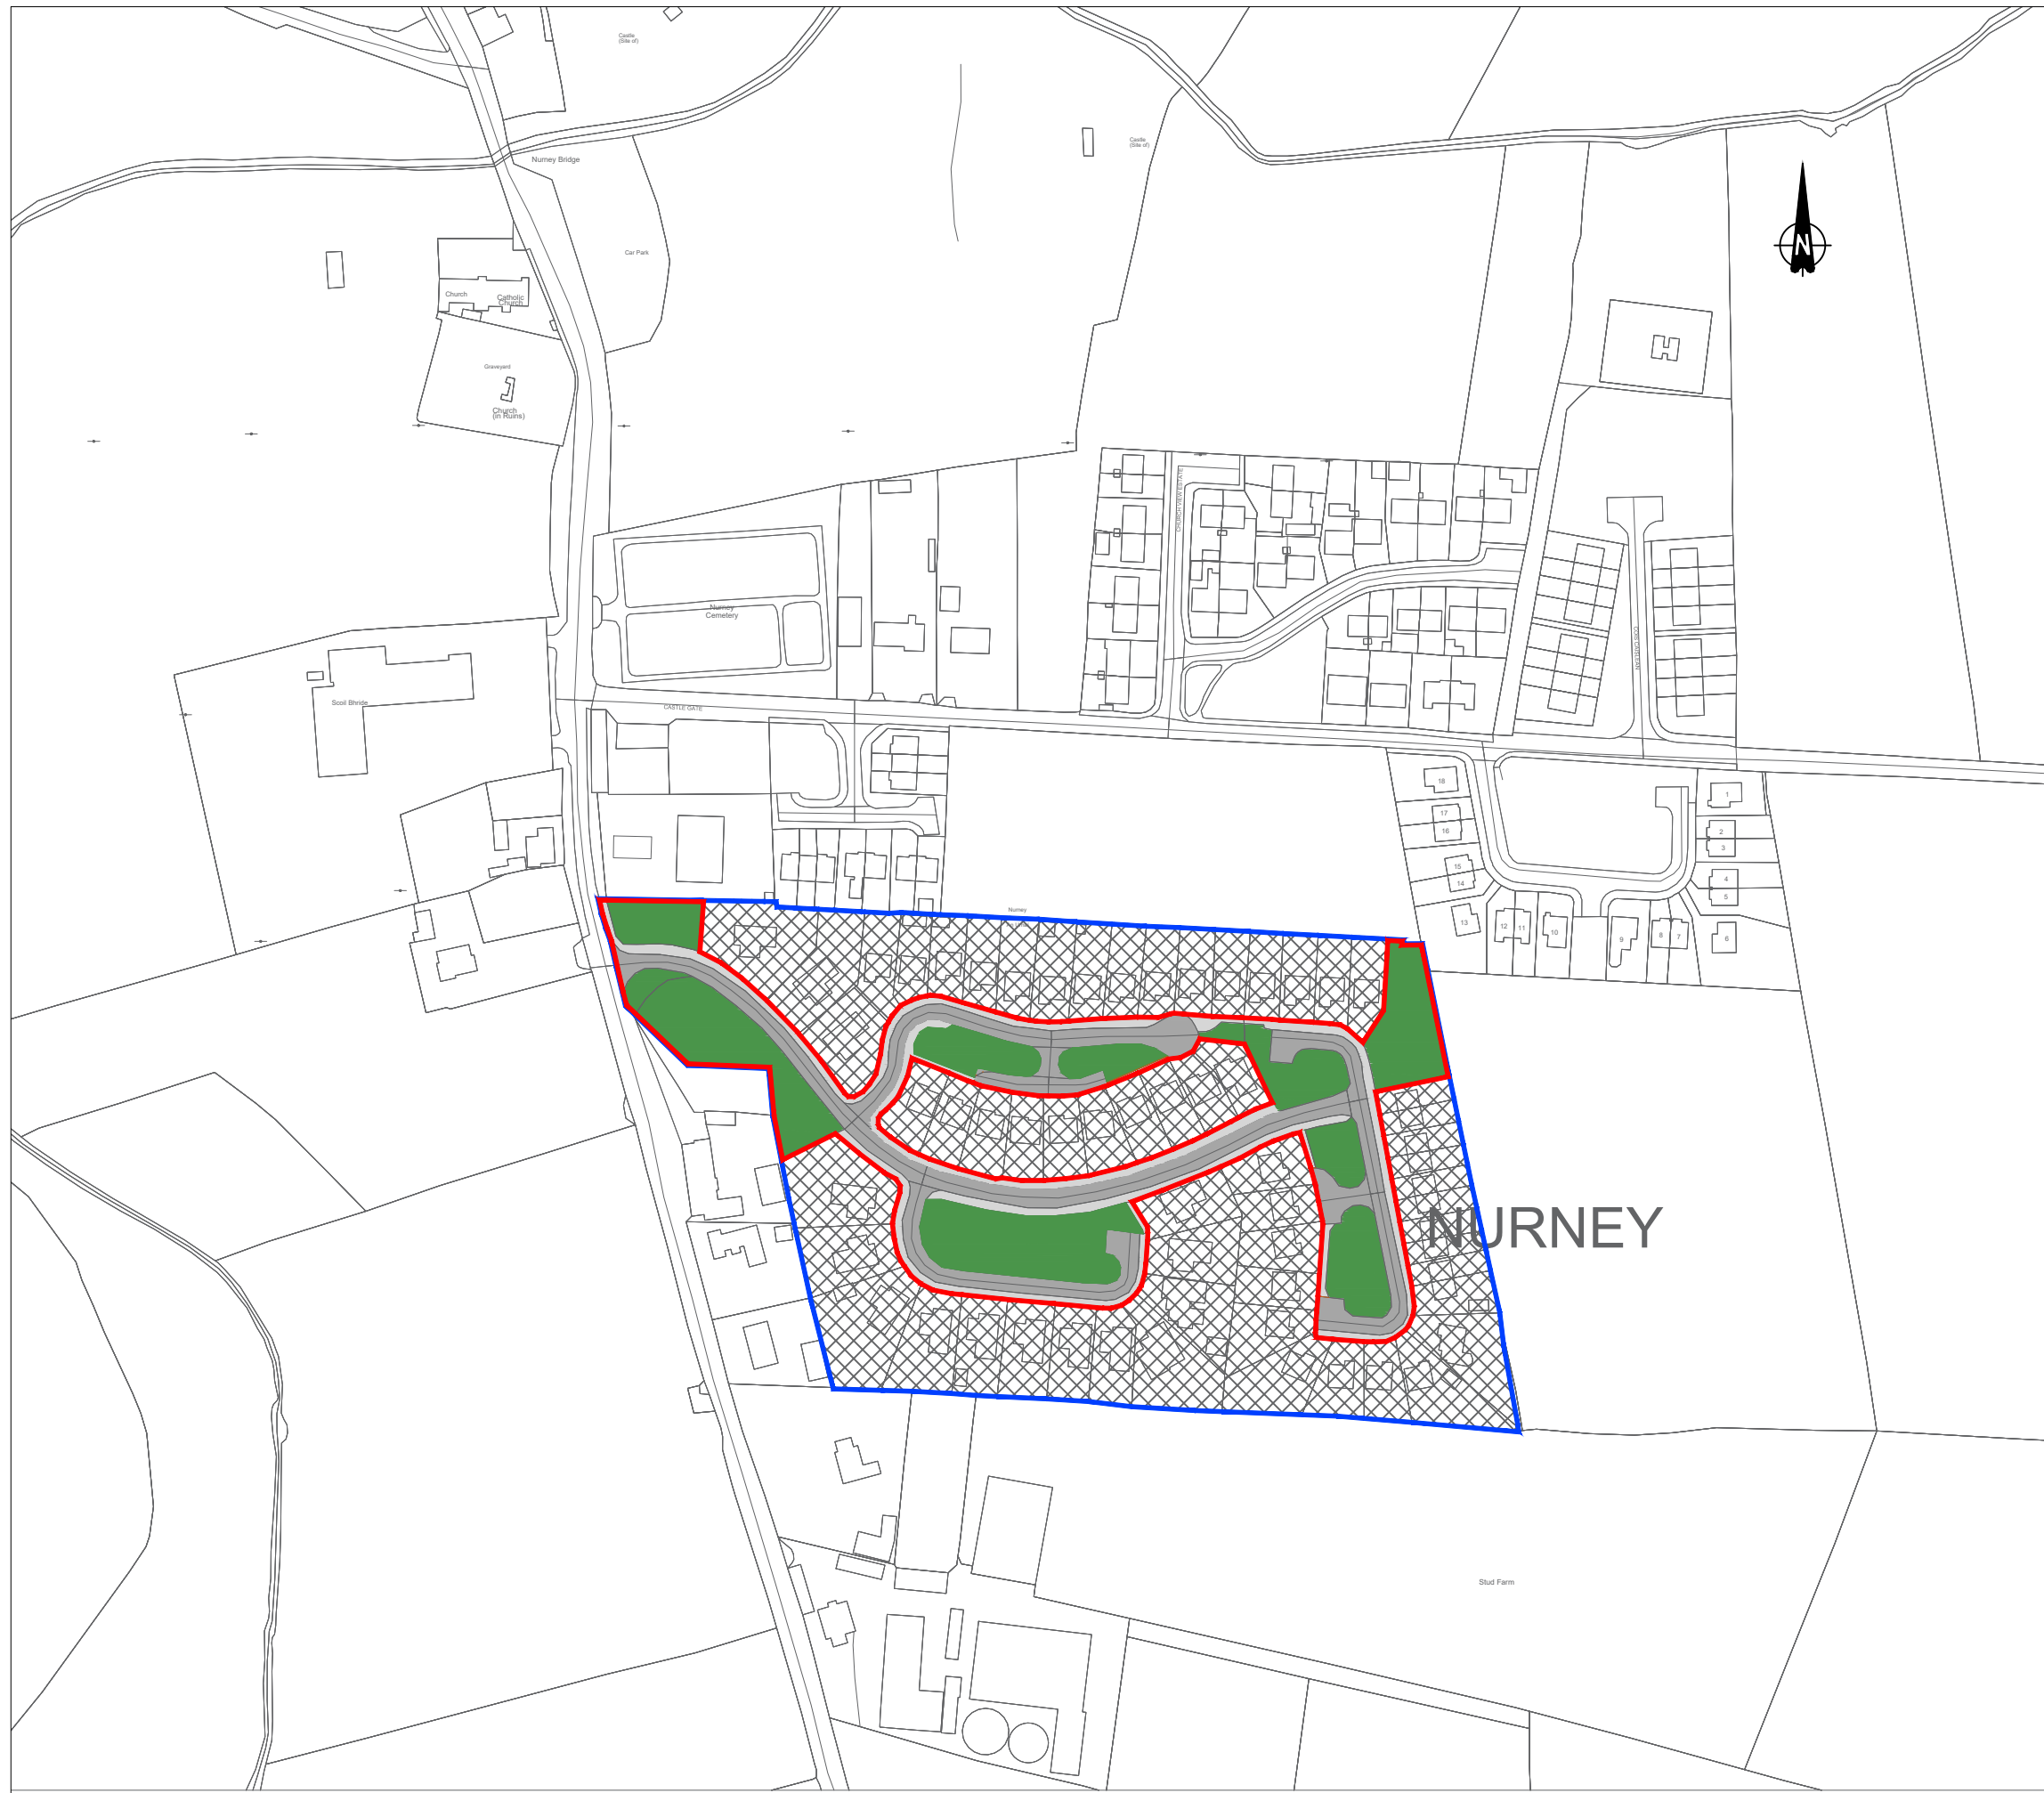

Notes:

1. No dimensions to be scaled from this drawing.
2. All sizes to be checked on site and any discrepancies to be reported to the engineer.

Legend:

-  Area to be Taken in Charge
-  Estate Site Boundary
-  Open Space
-  Road Area
-  Path Area
-  Area Not to be Taken in Charge
-  Area to be maintained by management company
-  Area Taken in Charge
-  Wayleave (Coloured yellow if applicable)

No.	Date	Issue / Revision	Chkd.

Project:
DC6330 Castleraven, Nurney

Dwg. Title:
TIC Display Map

From:
N/A

To:
N/A

OS Ref:
3775-D

Area to be Taken in Charge: 1.7 Hectares	Folio: KE33872F
--	---------------------------

Dwg. No. DC6330-DWG-TIC-00	Sheet A3	Pl. Ref. 98/1259
Date: 22/12/2022	No of Units 60	00/1061
Scale: 1:2500	Drawn: MJK	Checked by: SW



Roads & Transportation
Building and Development Control
 Kildare County Council, Comhairle Chontae Cill Dara
 Áras Chill Dara, Devoy Park, Naas, Co.Kildare
 T:+353-45-980842 E: buildingcontrol@kildarecoco.ie