




Kildare County Council
 Planning Department
 Aras Chill Dara,
 Devoy Park, Naas,
 Co Kildare.

Kilcock Town

PROPOSED SIGNS TO BE
 ERECT AT LOCATION SHOWN
 WITH A MINIMUM CLEARANCE
 FROM ROAD EDGE OF 750MM
 SHOWN IN BLUE

EXISTING ROAD SIGNS TO BE
 REMOVED

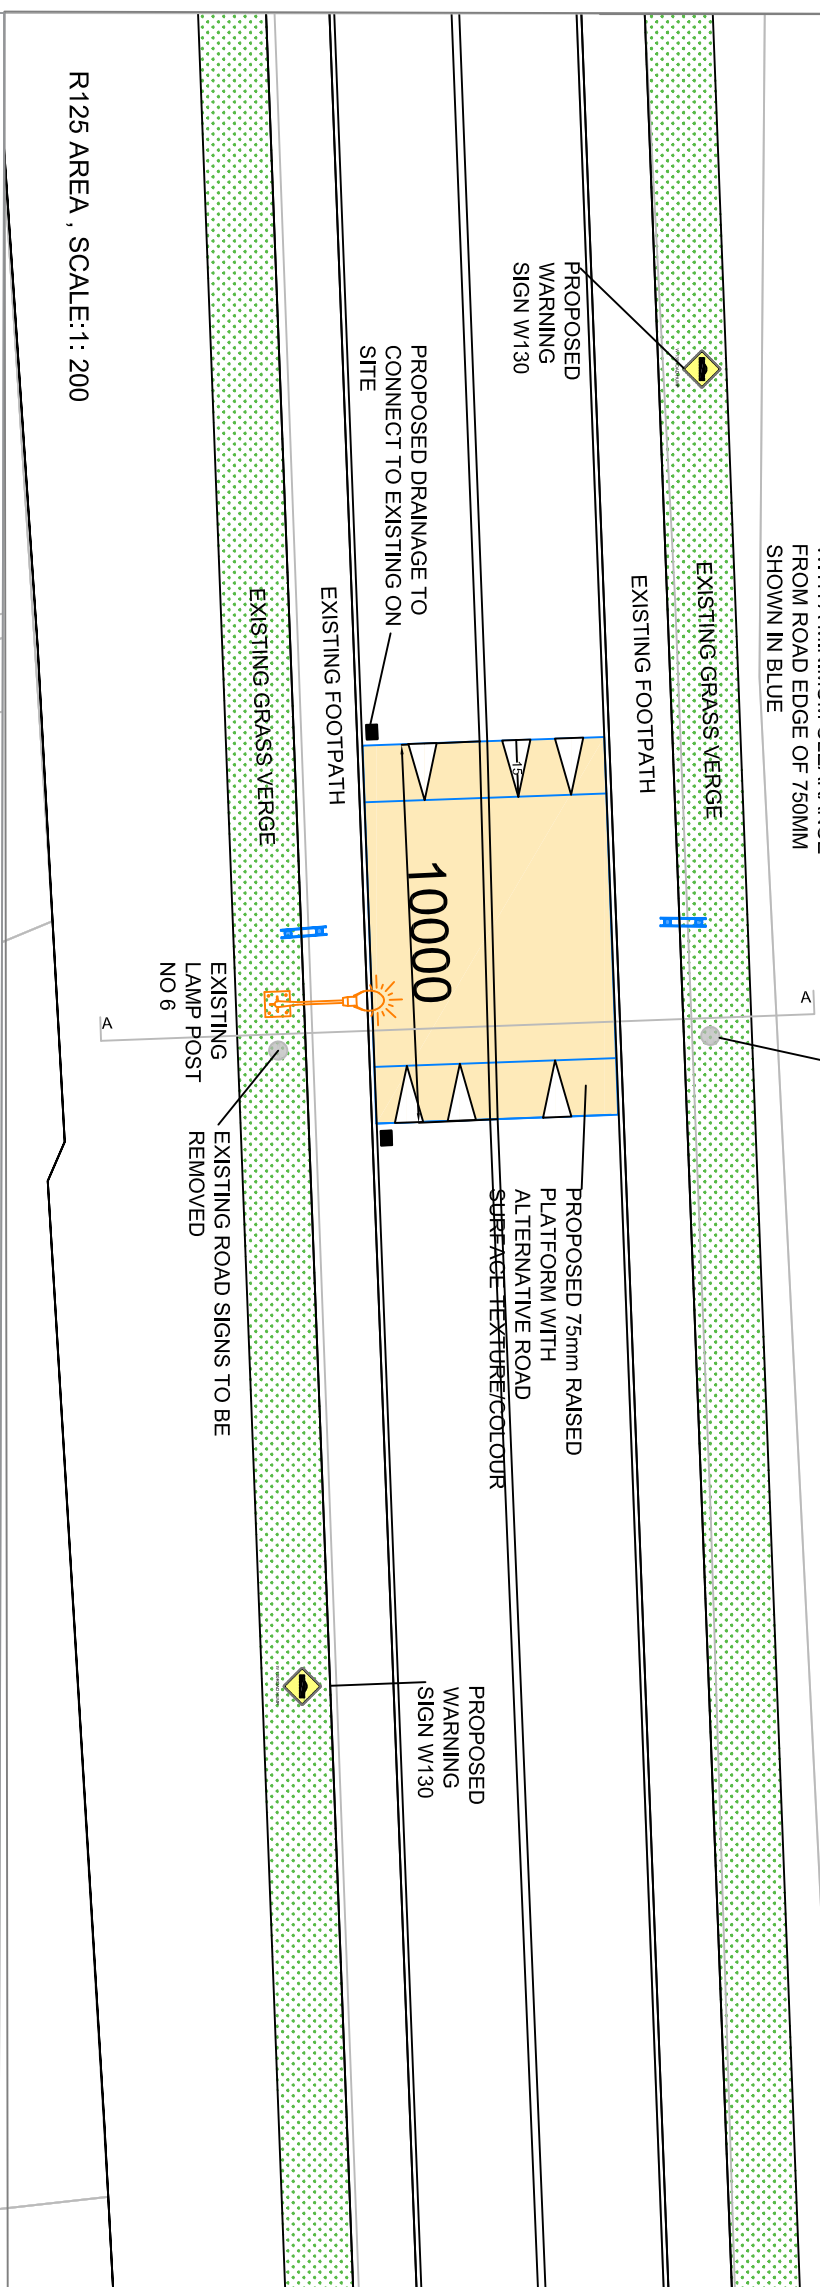

R125 AREA , SCALE:1: 200



R125 LOCATION PLAN,
 SCALE:1: 2500

WARNING:
 BEWARE OF UNDERGROUND SERVICES. THE
 LOCATIONS OF UNDERGROUND SERVICES ARE
 APPROXIMATE ONLY AND THEIR EXACT POSITION
 SHOULD BE PROVEN BY CONTRACTOR ON SITE.
 NO GUARANTEE IS GIVEN THAT ALL EXISTING
 SERVICES ARE SHOWN.

NOTE:
 DRAWINGS TO BE APPROVED BY CERTIFIED
 ENGINEER BEFORE COMMENCEMENT OF WORKS

All works are to be carried out in accordance with
 Transport Infrastructure Ireland Publications,
 Department of transport - Traffic Signs Manual, Series
 1200 of the National roads Authority (NRA) Specification
 for road works, TS4 Guidelines, Certification Scheme,
 and Specification for The Construction of traffic Signs
 and European standards (EN).

LEGEND:



Date Issued: ---

Project: **Kilcock Town Branding, 2023**

Drawing Title: **LOCATION R125**

Scale: **1:200 & 1:2500 @ A3**

Drawing No: **SPPR/K/TI- 230007**

Revision: **1**

Date Created: **Jan 2023**

Drawn By: **CK**

Checked By: **---**

Drawing Status: **TENDER**

Note: Do not scale off drawings. Use figure
 reproduced under OS Licence
 number CV4L50250173
 © Ordnance Survey
 Ireland/Government of Ireland/
 Kildare County Council