



Kildare County Council
 Planning Department
 Aras Chill Dara,
 Devoy Park, Naas,
 Co Kildare.

Kilcock Town

WARNING:
 BEWARE OF UNDERGROUND SERVICES. THE LOCATIONS OF UNDERGROUND SERVICES ARE APPROXIMATE ONLY AND THEIR EXACT POSITION SHOULD BE PROVEN BY CONTRACTOR ON SITE. NO GUARANTEE IS GIVEN THAT ALL EXISTING SERVICES ARE SHOWN.

NOTE:
 DRAWINGS TO BE APPROVED BY CERTIFIED ENGINEER BEFORE COMMENCEMENT OF WORKS

All works are to be carried out in accordance with
 Transport Infrastructure Ireland Publications,
 Department of transport - Traffic Signs Manual, Series 1200 of the National roads Authority (NRA) Specification for road works, TS4 Guidelines, Certification Scheme, and Specification for The Construction of traffic Signs and European standards (EN).

LEGEND:


Date Issued: ---

Project: **Kilcock Town Branding, 2023**

Drawing Title: **EAST AREA PLAN**

Scale:	1:200 & 1:2500 @a3	Drawing No:	SPPR/K/TI-230005(E)	Revision:	1
Date Created:	Jan 2023	Drawn By:	CK	Checked By:	---

Drawing Status:	TENDER	Note: Do not scale off drawings. Use figure reproduced under OS Licence number CV4A.50250173 © Ordnance Survey Ireland/Government of Ireland/Kildare County Council
-----------------	---------------	---

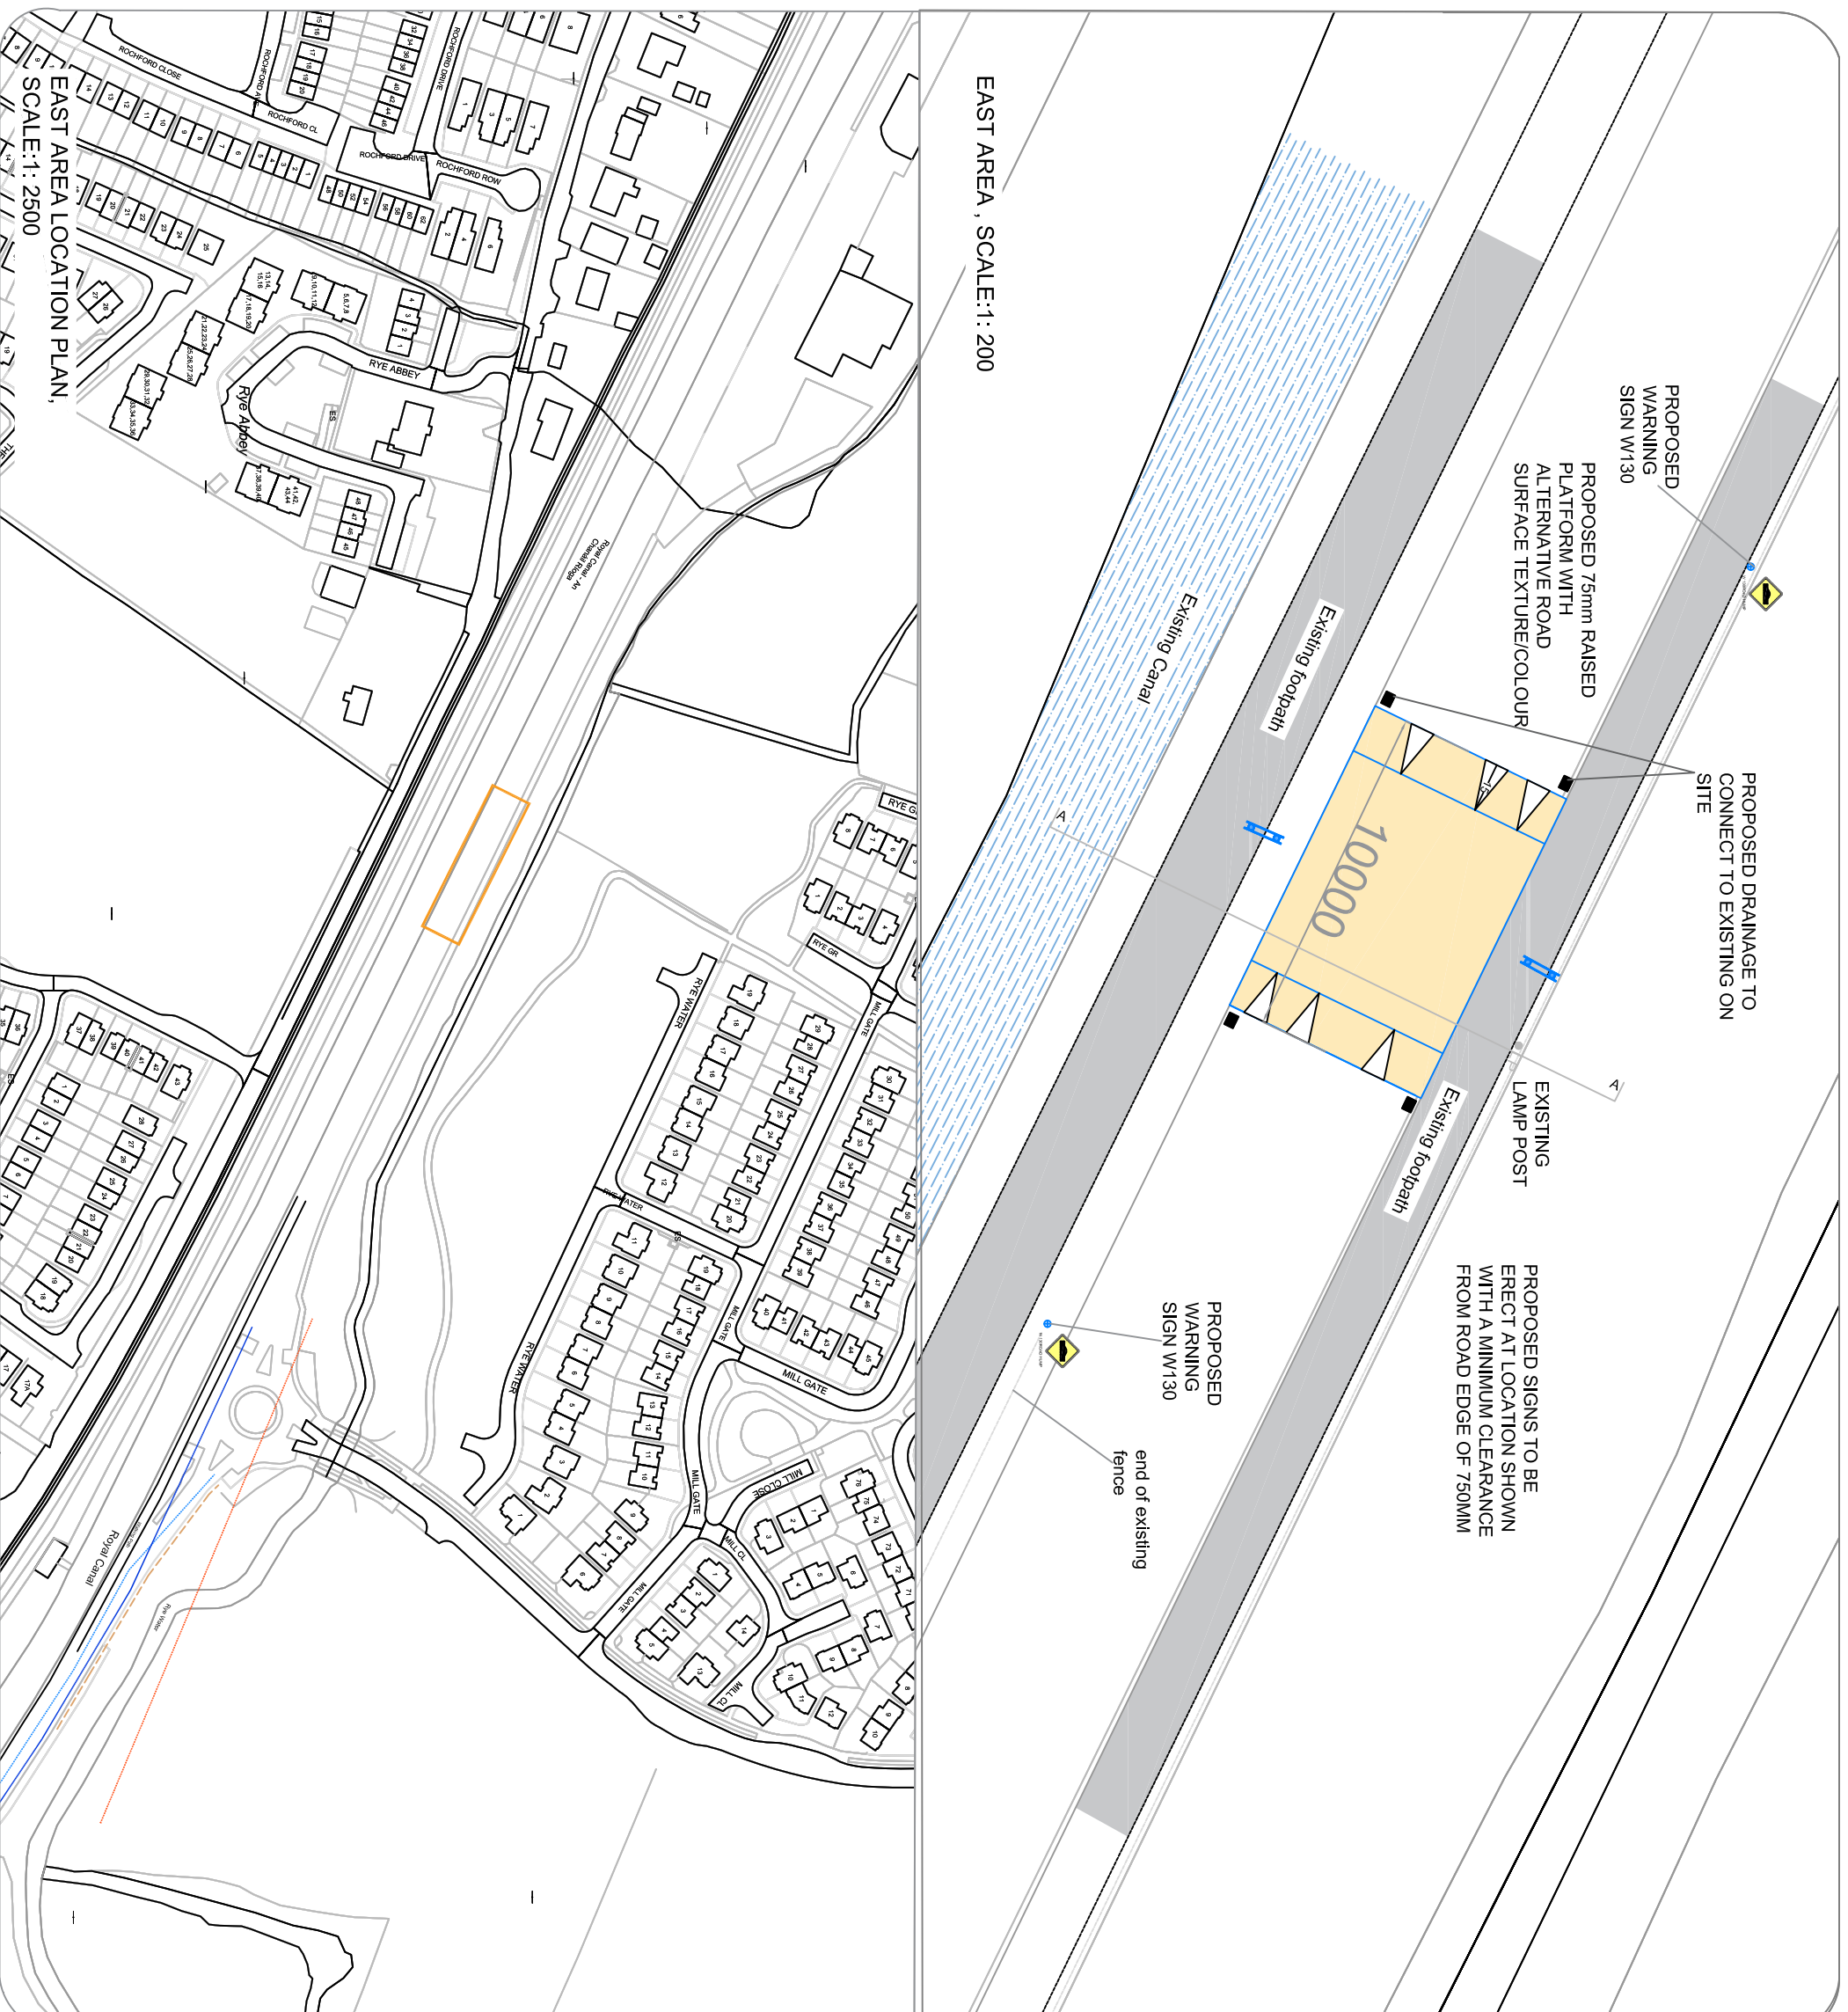

EAST AREA , SCALE:1: 200

EAST AREA LOCATION PLAN,
 SCALE:1: 2500