


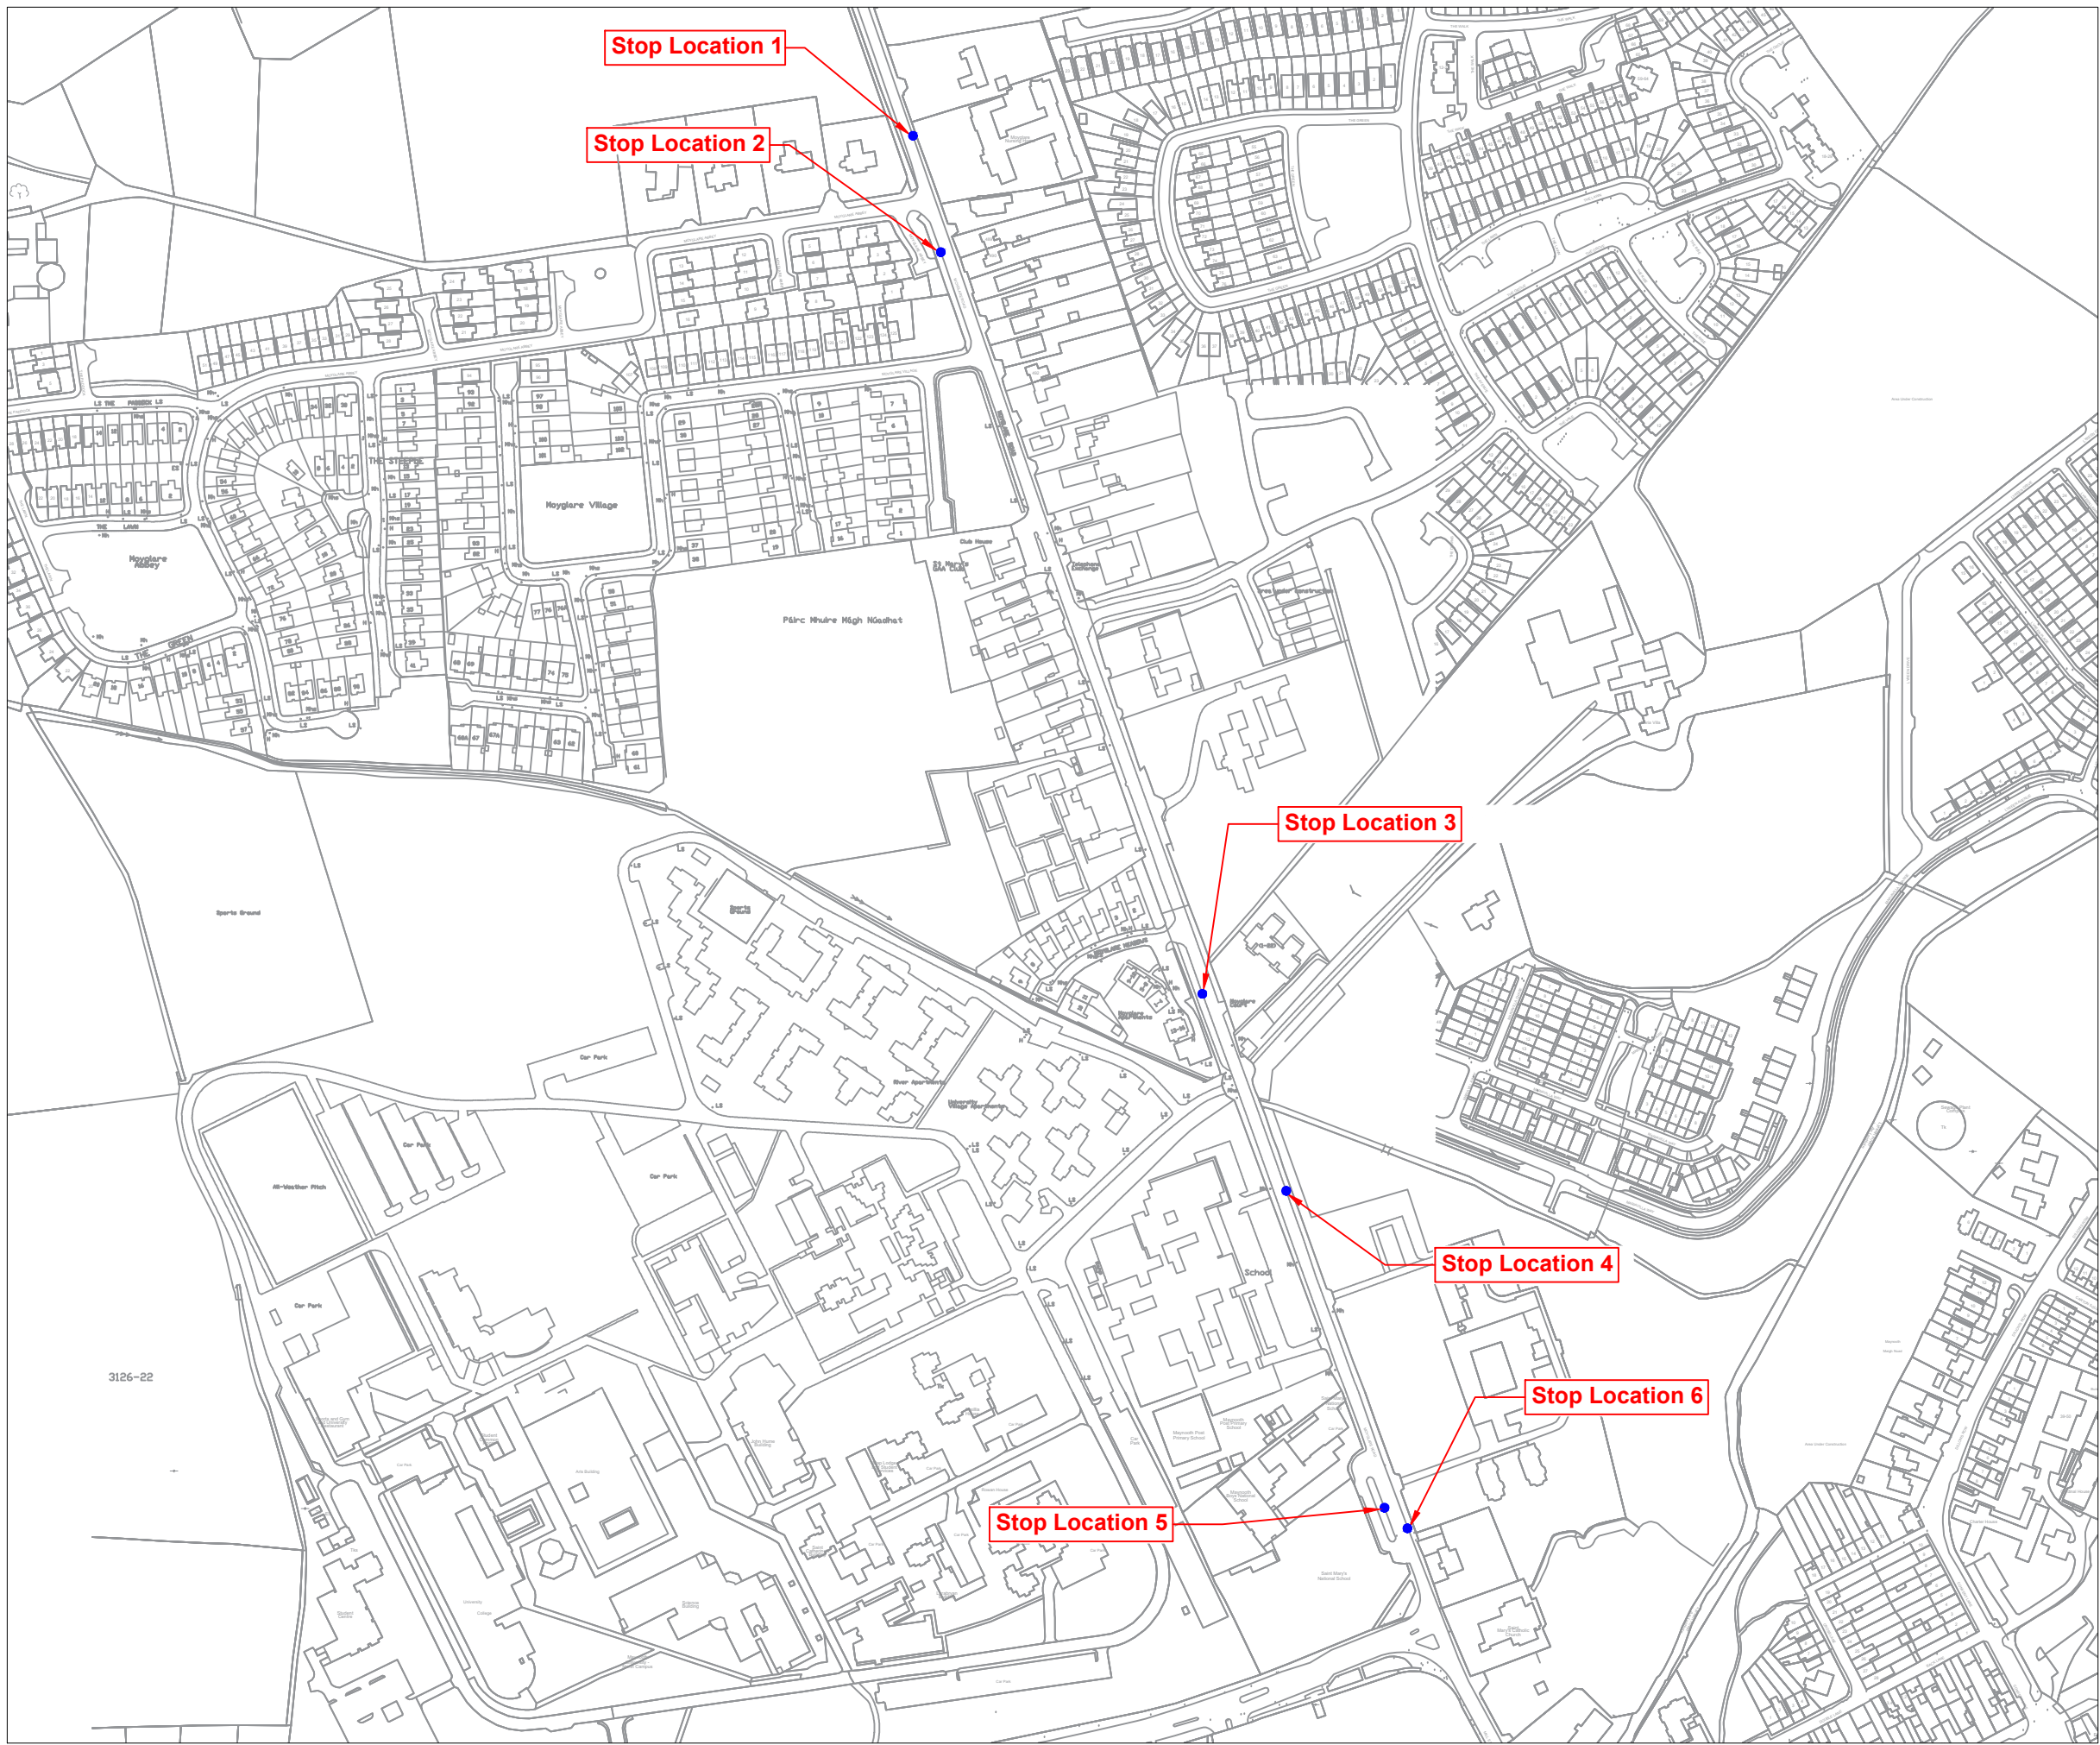

- Notes:
1. No dimensions to be scaled from this drawing.
 2. All sizes to be checked on site and any discrepancies to be reported to the engineer.

No.	Date	Issue / Revision	Chkd.

Project:
Section 38 Application.
Proposed new bus stops along
Moyglare Road - Maynooth.

Dwg. Title: **Location Map**
Moyglare Rd - Maynooth

Dwg. No.	TBC	
Date:	24/02/2023	
Drawn:	P.K	
Scale:	NTS	
Approved:	D.McC	



Roads Transportation and Public Safety Dept.
Roads Design Office

Senior Engineer - Mr. Donal Hodgins BA, BAI, CEng, MIEI.

Kildare County Council, Comhairle Chontae Cill Dara
Áras Chill Dara, Devoy Park, Naas, Co.Kildare
T:+353-45-980424 F:+353-45-980420 E: roads@kildarecoco.ie