




01 | TYPICAL PROPOSED HEDGEROW
7003 | Scale 1:20@A1

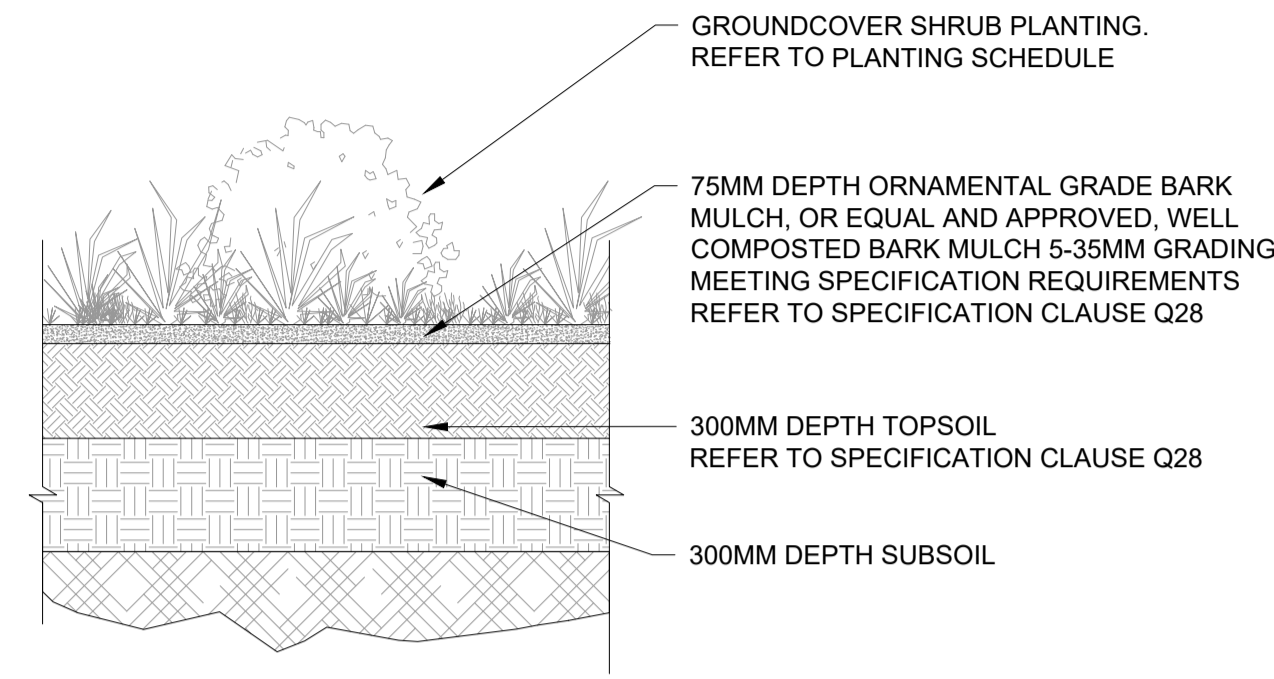


02 | TYPICAL GROUNDCOVER / SHRUB PLANTING
7003 | Scale 1:20@A1

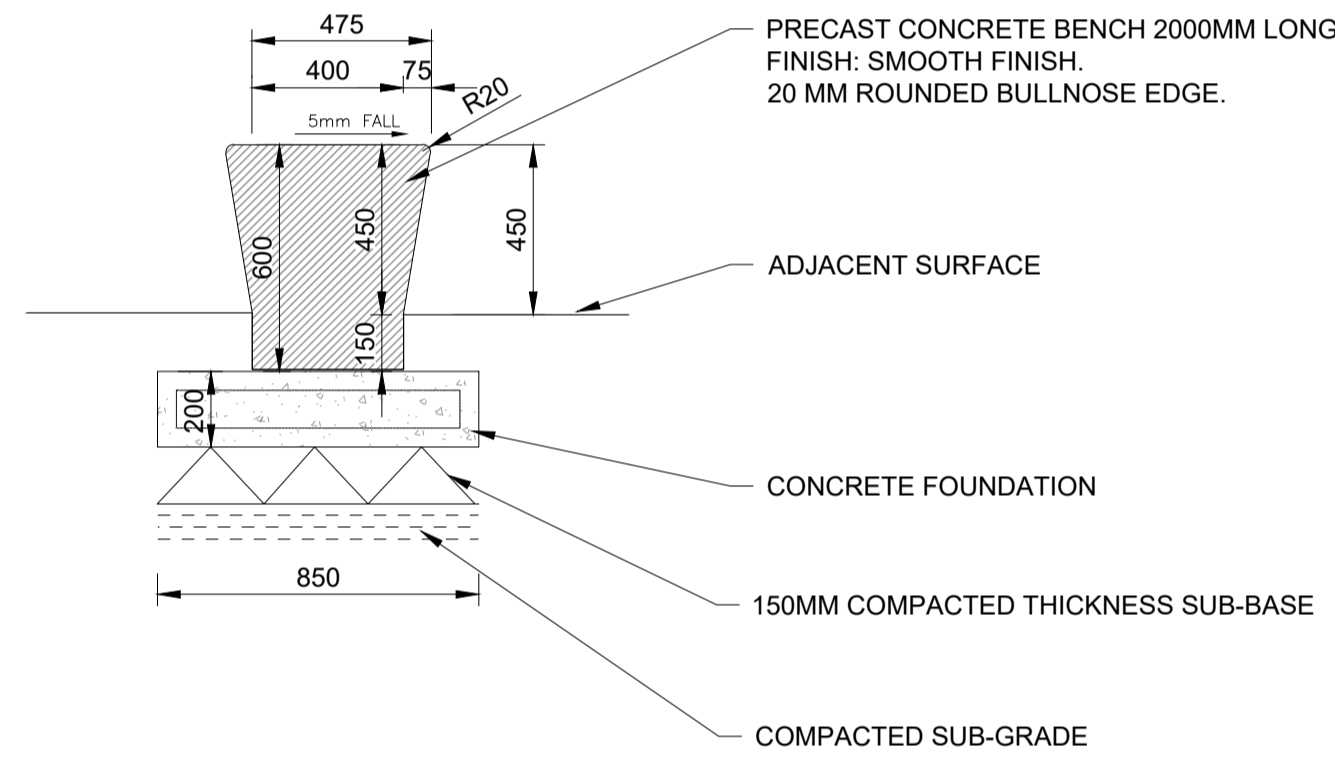

03 | PRECAST CONCRETE SEATING WALL
7003 | Scale 1:20@A1

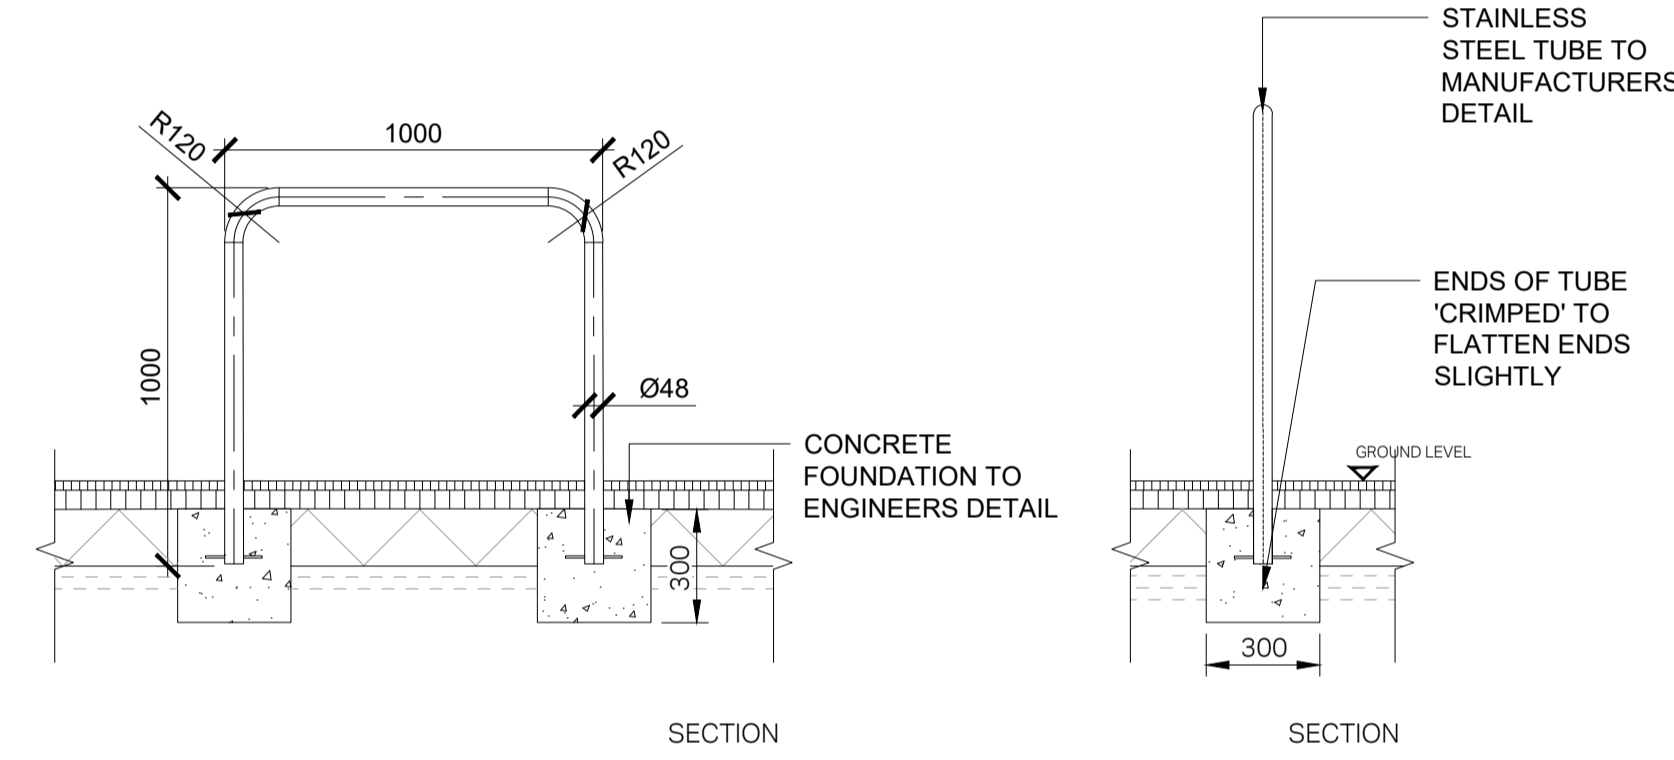

04 | TYPICAL BICYCLE RACKS
7003 | Scale 1:20@A1

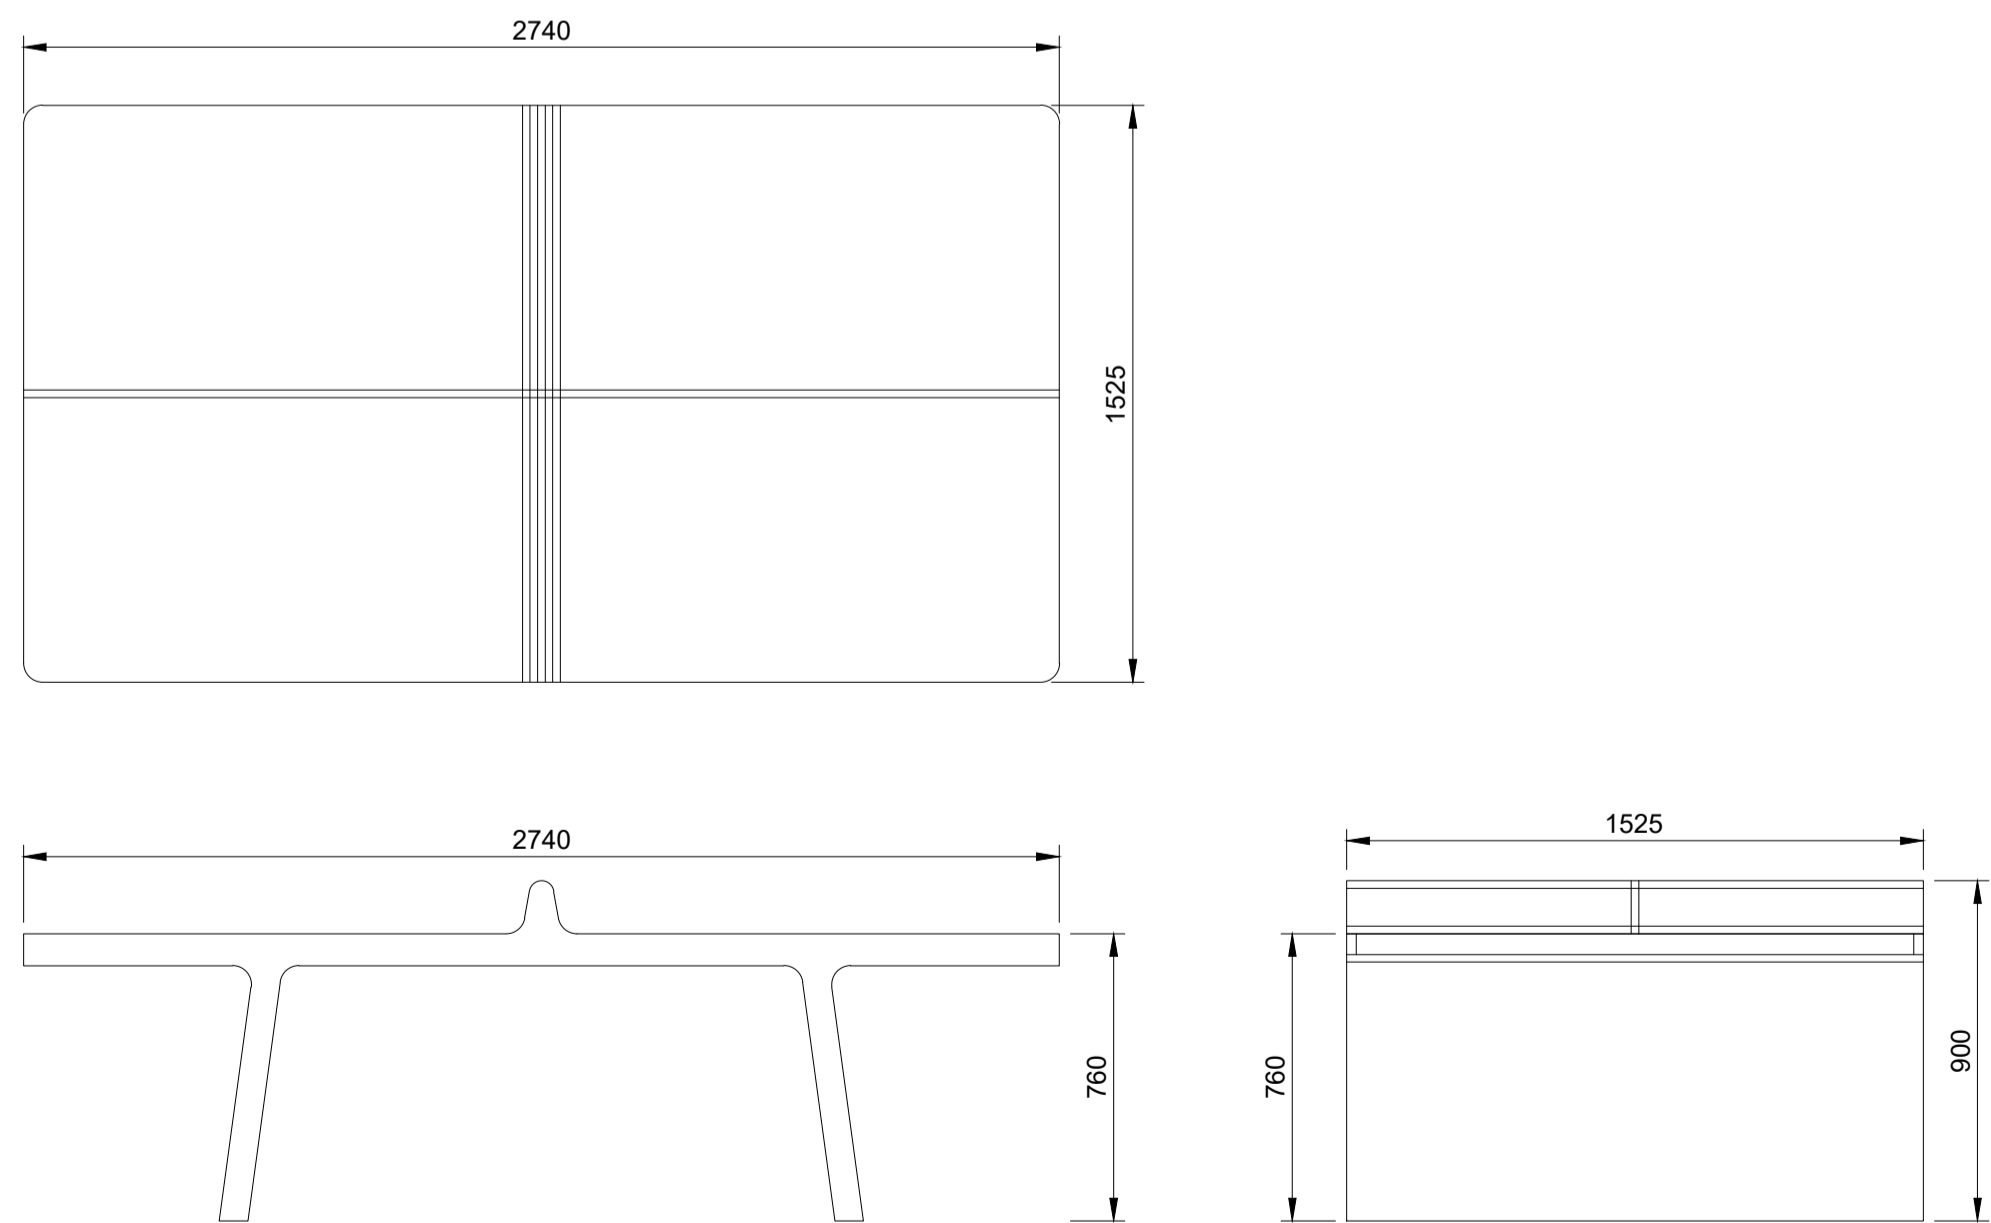

06 | PING PONG TABLE
7003 | Scale 1:20@A1


This drawing has been prepared for the use of AECOM's client. It may not be used, modified, reproduced or relied upon by third parties, except as agreed by AECOM or as required by law. AECOM accepts no responsibility, and denies any liability, whatsoever, to any party that uses or relies on this drawing without AECOM's express, written consent. Do not scale this document. All measurements must be obtained from the stated dimensions.

ISSUE/REVISION

I/R	DATE	DESCRIPTION
01	10/03/2023	PART 8 PLANNING

KEY PLAN

SCALE

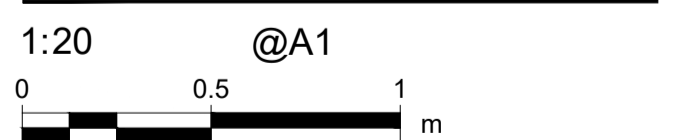

PROJECT NUMBER

60669624

SHEET TITLE

Landscape
Details
Sheet 2 of 2

SHEET NUMBER

60669624-ACM-XX-00-DR-LA-00-7003