



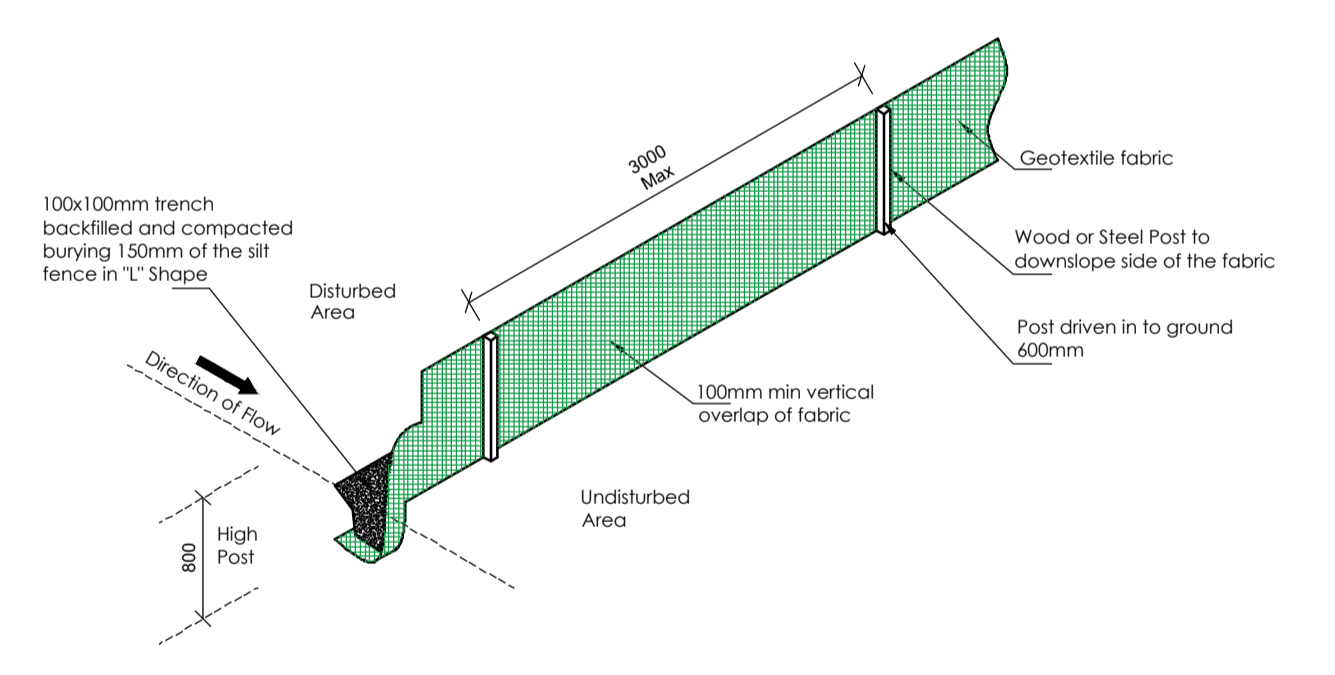

LEGEND

- Subject Site
- Silt Trap Fence
- Public Open Space
- Landscaped External Private Open Space
- Private Open Space
- Internal Road (stamped asphalt)
- Home Zone
- ↔ Viewing Direction
- Car Parking Space
- Bicycle stand
- Refuse Bin Stores
- Proposed Footpath

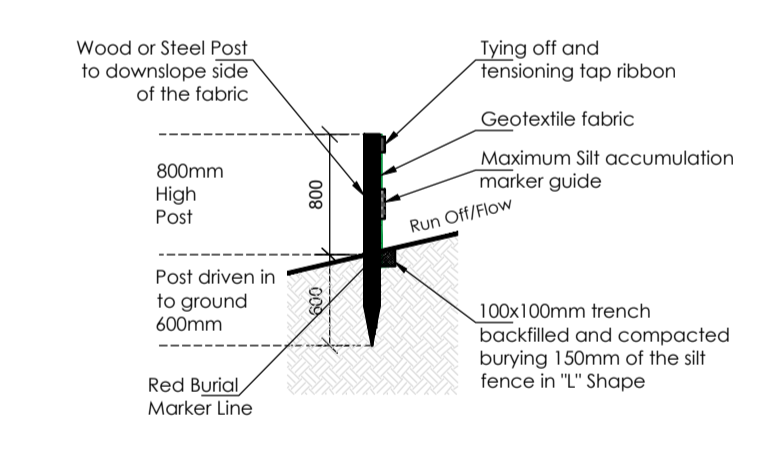

SILT TRAP FENCE INSTALLATION

SECTION:
Silt trap fence to be erected before the commencement of work on sites. To remain in place for the entirety of the construction phase. It is part of mitigation measures proposed for Celbridge Development.

Location:
1) Along the northern and western boundaries of the site (A-B-C-D-E-F-G-H);
2) Between proposed units' rear garden and green field.

From Engineer's details and specifications.

PROPOSED SITE SILT TRAP LAYOUT
(Scale 1:500)

PLANNING

Rev	Description	By	Date

VINCENT HANNON ARCHITECTS
E: info@vha.ie
www.vha.ie

Galway: Suite 4 Cloch Mhille, Dublin Road, Galway, H91 V97E
T: 091 483 934

Sligo: 1-3 Abbey Street, Abbeyquarter North, Sligo, F91 X160
T: 071 915 0022

Maynooth: Office 20, Block B, Maynooth Business Campus, Kildare
T: 071 915 0022

Client: Kildare County Council

Project: Proposed Housing Development at Ardclough Road, Celbridge, Co. Kildare

Drawing Description: Silt Trap Fence Details

Status: Planning

Drawing No: 210303-03-007

Scale: 1:500 @ A1

Rev: -

IF IN DOUBT ASK

© THIS DRAWING IS PROTECTED BY COPYRIGHT AND IS TO BE READ IN CONJUNCTION WITH ALL RELEVANT SPECIFICATIONS AND DRAWINGS. USE ONLY FIGURED DIMENSIONS. DO NOT SCALE OFF THIS DRAWING. IT IS THE CONTRACTOR'S RESPONSIBILITY TO ENSURE COMPLIANCE WITH ALL ASPECTS OF THE CURRENT BUILDING REGULATIONS. IT IS THE CONTRACTOR'S RESPONSIBILITY TO ENSURE COMPLIANCE WITH ALL CONDITIONS IMPOSED BY THE LOCAL PLANNING AUTHORITY.

Date: May 2022 | Drawn by: TS - WS | Checked by: SF