



Kildare County Council
 Planning & Strategic
 Development Department
 Áras Chill Dara,
 Devoy Park, Naas, Co Kildare.

**Draft Kildare Town
 Local Area Plan 2023 - 2029**

Legend :

★ Existing electrical vehicle charge points

Car Parking Strategy Measures

Variable Messaging Signs (VMS)

● Outer ring

● Inner ring

Potential sites for new off street car park

1 **Bride Street (to include designated area for coach parking) (PMA No. 56)**

2 Water Tower Site


3 Dublin Street

Car Parking

■ Relocation of Main Street parking

■ Upgrade of Nugent Street Car Park

■ Upgrade of Train Station Car Park

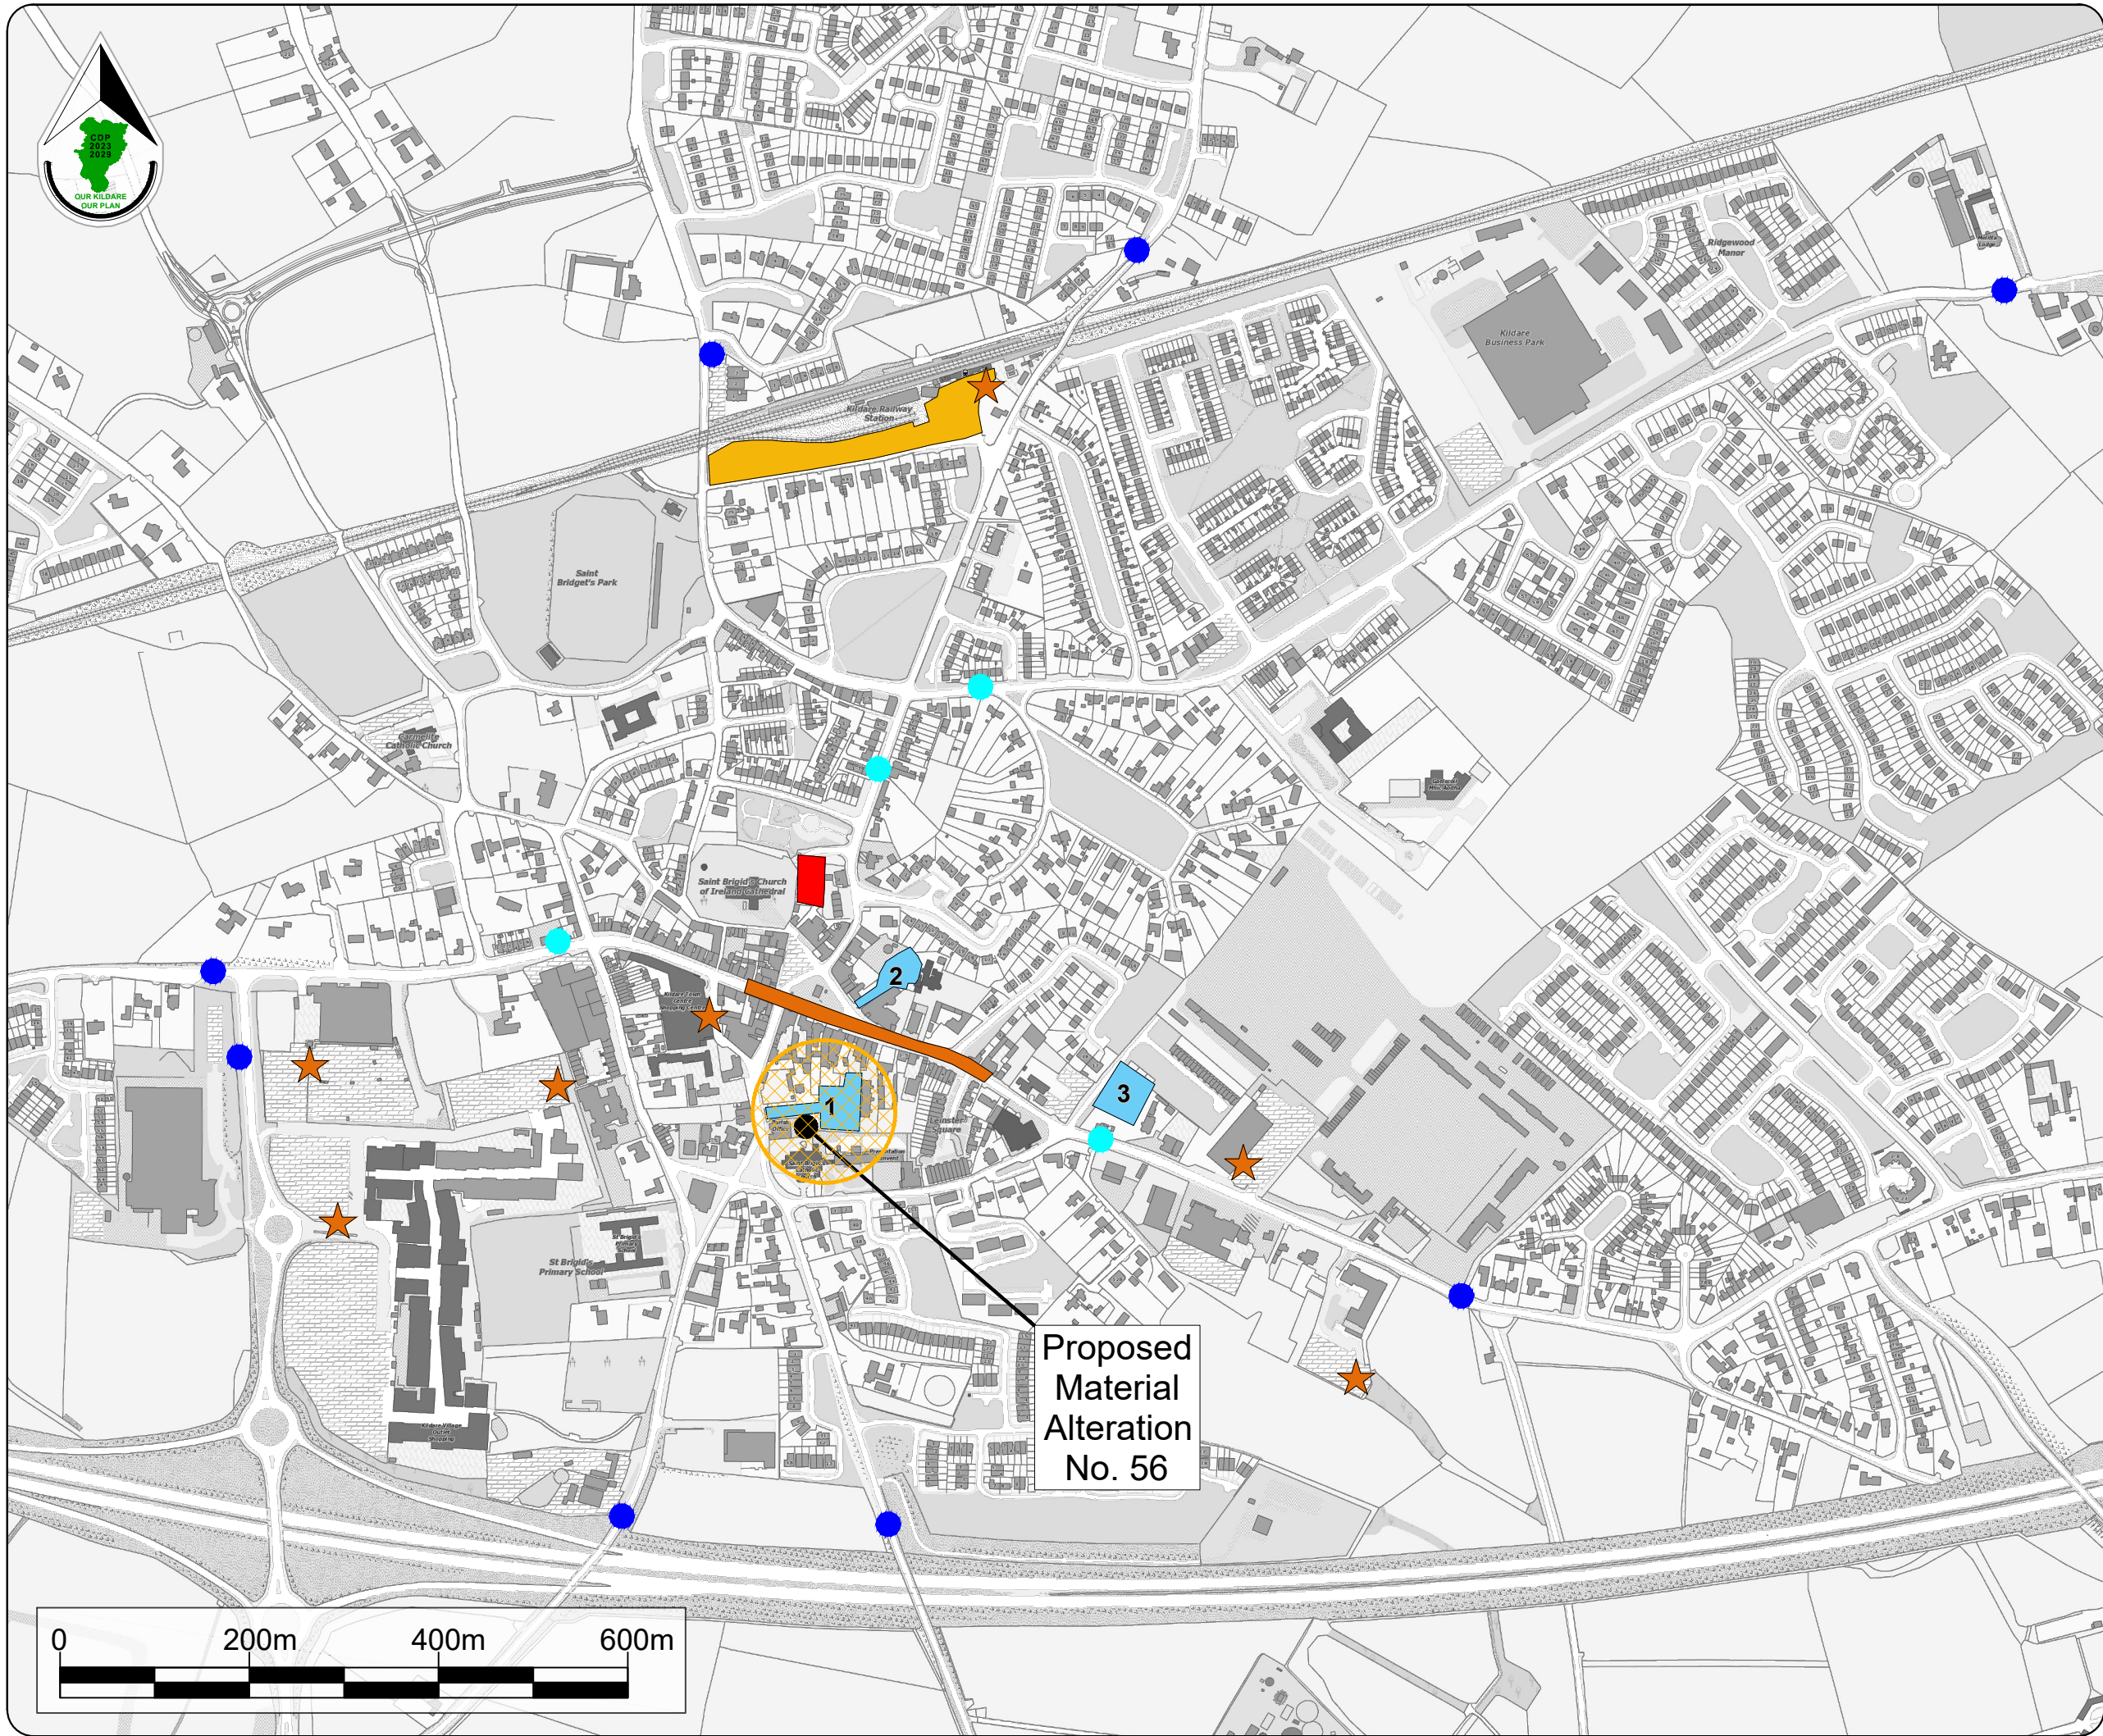

| Stage | Date | Description |
|-------------------------------|------------|---|
| Draft | 21/03/2023 | Draft Plan Published |
| Proposed Material Alterations | 04/08/2023 | Proposed Material Alterations to the Draft Plan Published |

**Movement and Transportation
 Car Parking Measures**

| | | | |
|--------|-----------|--------------|-------------|
| Scale: | N.T.S. | Map Ref.: | 7.5 |
| Date: | July 2023 | Drawing No.: | 200/23/1383 |

| | | | |
|--|---------------------------|---------------------------|----------------------------|
| <small>Ordnance Survey Ireland data reproduced under OSI License number CYAL5026173 © Ordnance Survey Ireland/Government of Ireland/Kildare County Council</small> | Drawn by: M O'Loughlin | Checked by: L Crawford | Approved by: J O'Reilly |
| | Date: 27/07/2023 | Date: 27/07/2023 | Date: 27/07/2023 |

This drawing is to be read in conjunction with the written statement