



69351mE, 736872mN

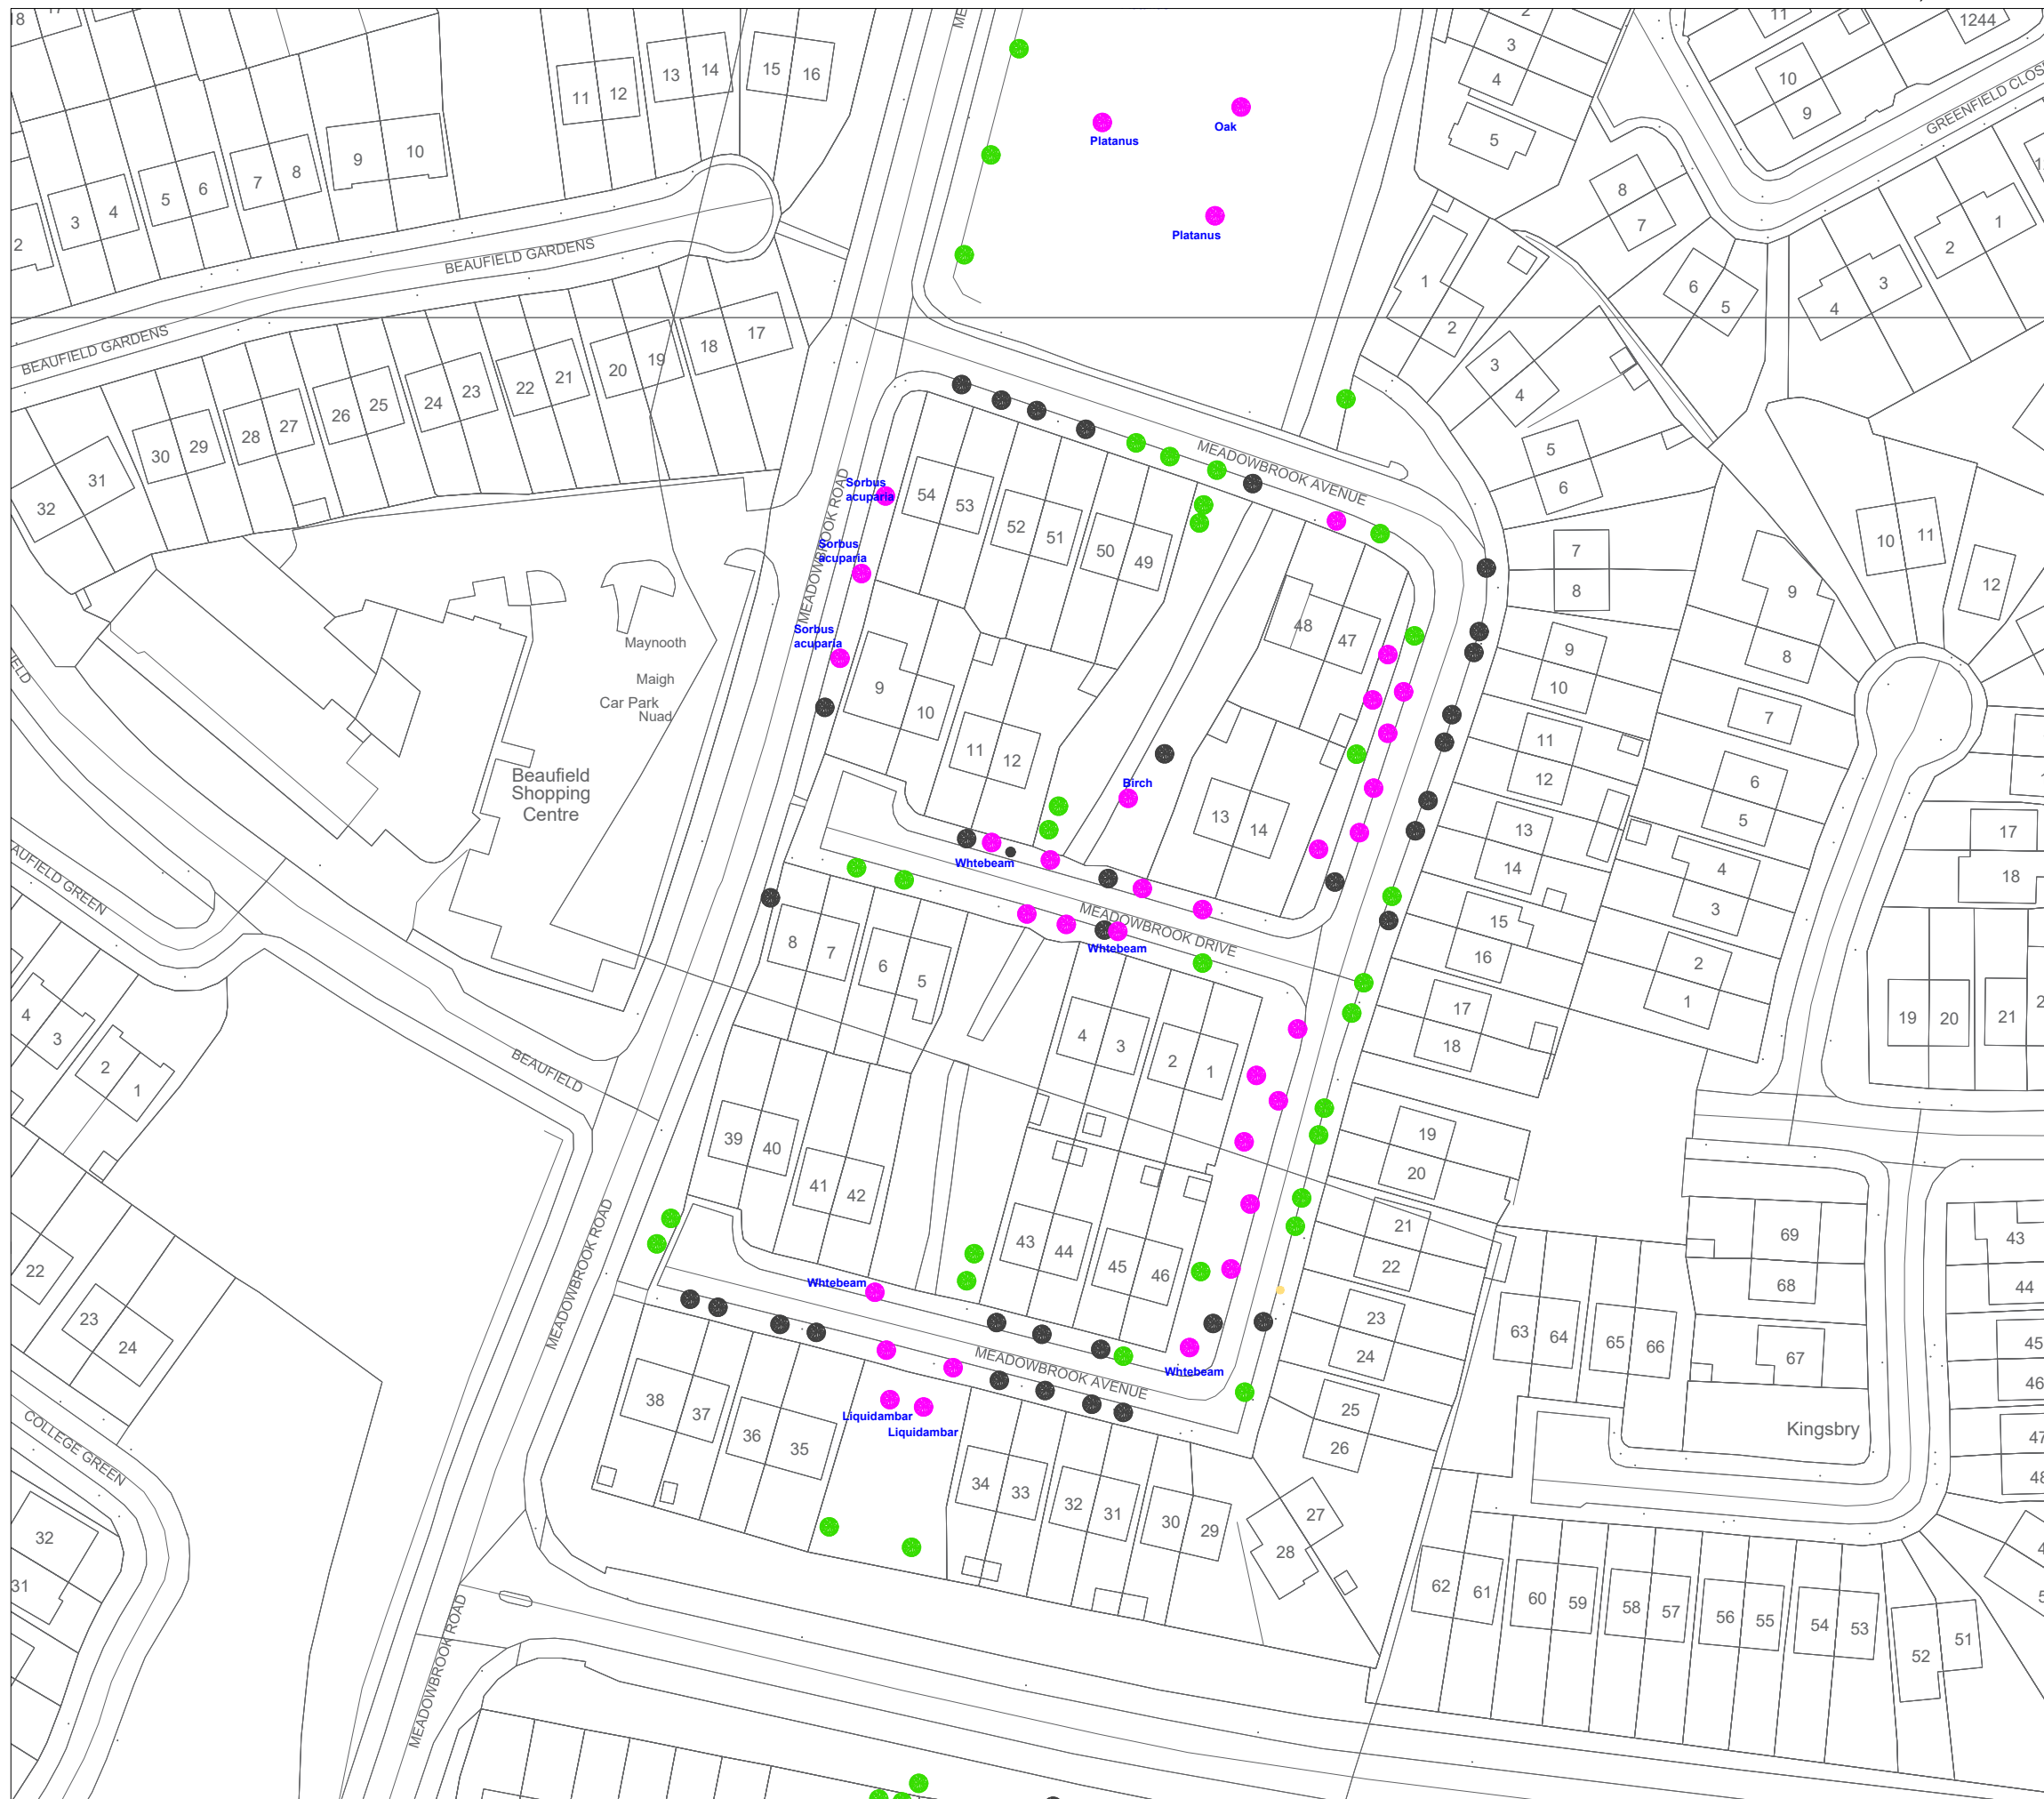

693207mE, 736605mN

Notes:

1. No dimensions to be scaled from this drawing.
2. All sizes to be checked on site and any discrepancies to be reported to the engineer.

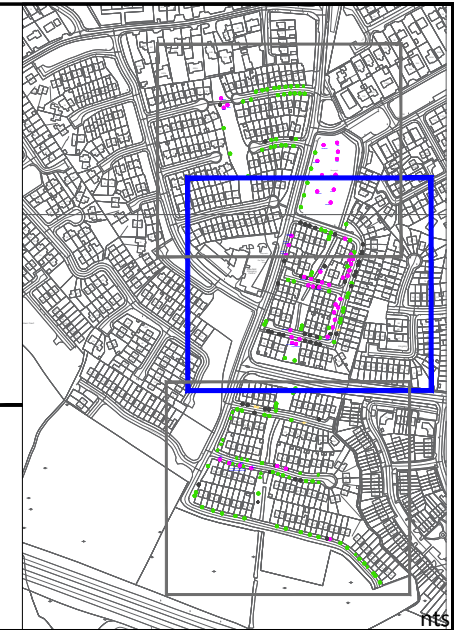

Legend:

- Retain Tree
- Plant Tree (Prunus Sunset Boulevard, Unless Otherwise Stated)
- Remove Tree
- Remove Tree Stump

No.	Date	Issue / Revision	Chkd.

Project:
Meadowbrook Avenue and Meadowbrook Drive

Dwg. Title:
Tree Removal/Planting Proposal

From:
Kildare County Council

To:
Meadowbrook Residents

OS Ref:
3192-07, 3192-12

Ref:
DC1203

MD:
Clane/Maynooth

Dwg. No.
1203-DC-DWG-PC-00B

Sheet A3	Pl. Ref.
No of Units N/A	N/A

Date:
10/10/2023

Scale:
1:1000

Drawn:
MJK

Checked by:
SW



Planning, Enterprise, Economic Development and Emergency Services
Building and Development Control
Kildare County Council, Comhairle Chontae Cill Dara
Áras Chill Dara, Devoy Park, Naas, Co.Kildare
T:+353-45-980842 E: buildingcontrol@kildarecoco.ie