


693485mE, 736616mN

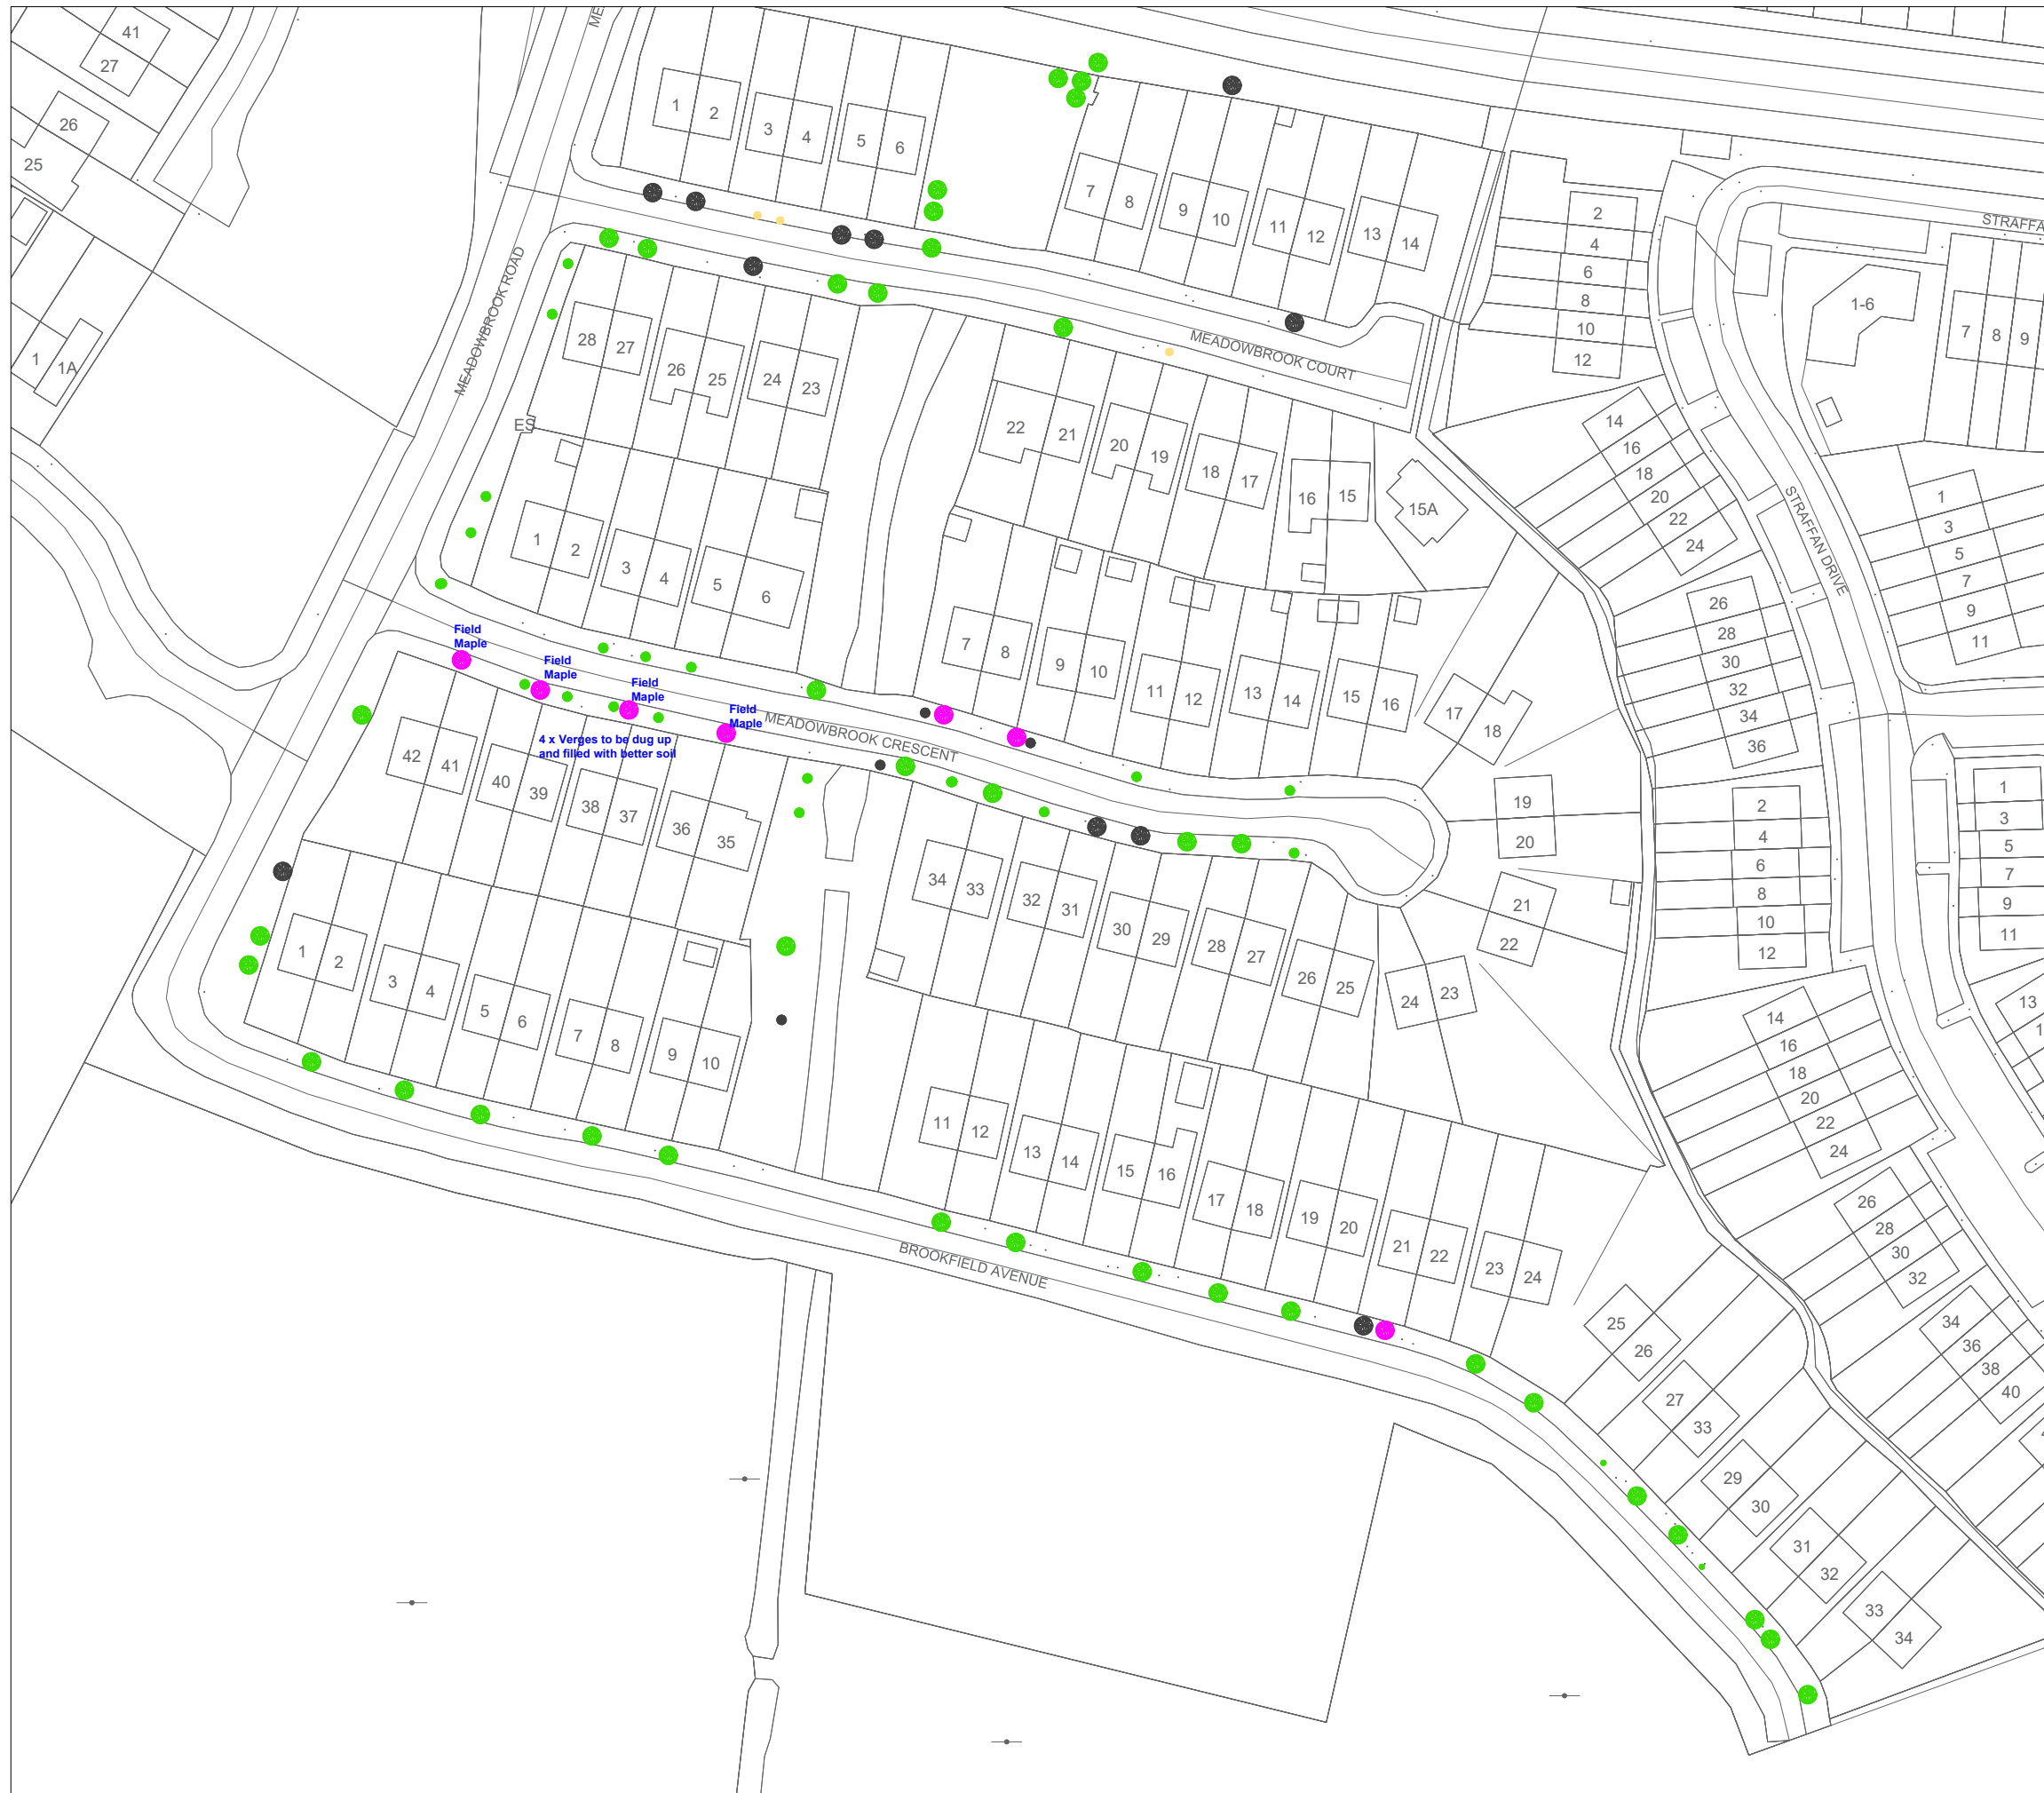

Notes:

- 1. No dimensions to be scaled from this drawing.
- 2. All sizes to be checked on site and any discrepancies to be reported to the engineer.



Legend:

- Retain Tree
- Plant Tree (Prunus Sunset Boulevard, Unless Otherwise Stated)
- Remove Tree
- Remove Tree Stump

No.	Date	Issue / Revision	Chkd.

Project:  
**Meadowbrook Court and Meadowbrook Crescent**

Dwg. Title:  
**Tree Removal/Planting Proposal**

From:  
**Kildare County Council**

To:  
**Meadowbrook Residents**

OS Ref:  
**3192-12**

Ref:  
**DC1203**

MD:  
**Clane/Maynooth**

Dwg. No.  
**1203-DC-DWG-PC-00C**

Sheet A3	Pl. Ref. N/A
No of Units N/A	

Date:  
**10/10/2023**

Scale:  
**1:1000**

Drawn:  
**MJK**

Checked by:  
**N/A**

693180mE, 736350mN

