

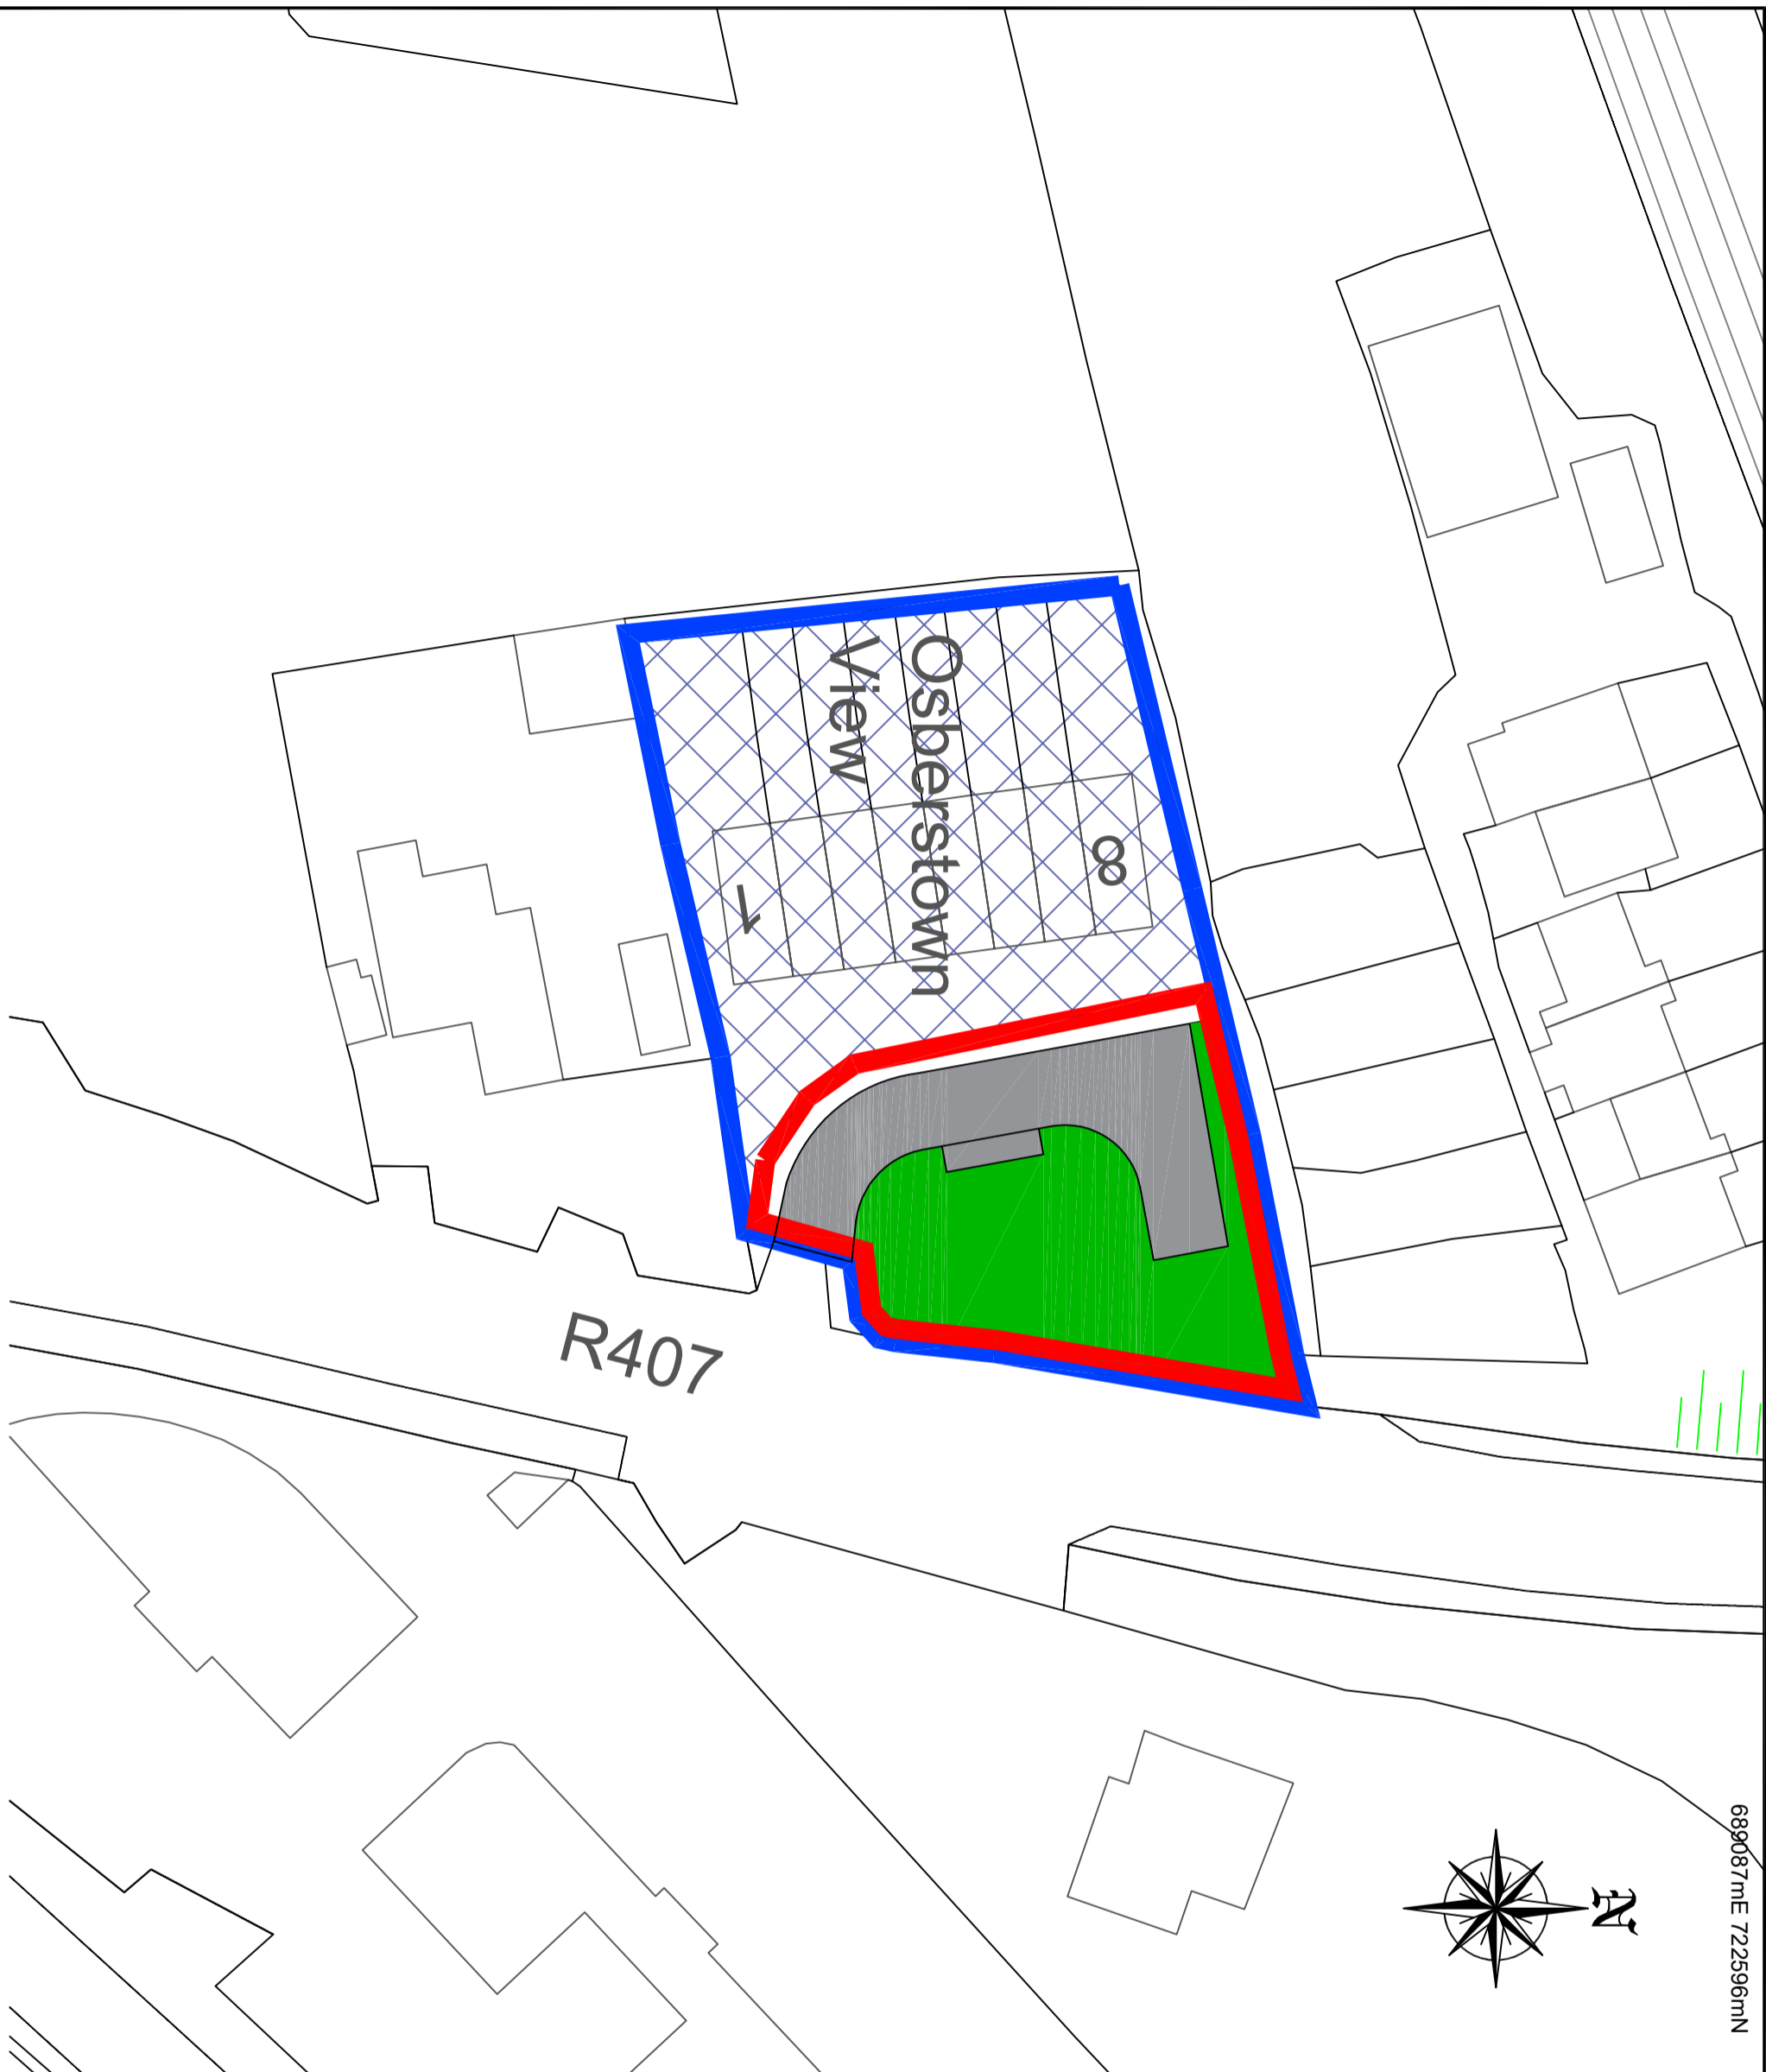
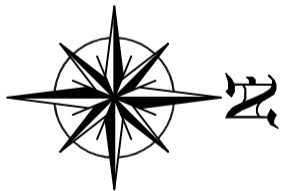


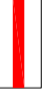


689087mE 722596mN

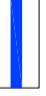


- Notes:**
1. No dimensions to be scaled from this drawing.
 2. This drawing is to be read in conjunction with the written statement, objectives and relevant maps.

Legend:

-  Area to be Taken In Charge
 -  Estate Site Boundary
 -  Open Space
 -  Road Area
 -  Area Excluded - Not Taken In Charge
- 8 Number of dwellings within this Estate**

No.:	Date:	Issue / Revision:	CHK'd.:

Project:		Estate Ref.: 4110	
T.I.C. Display Map For Osberstown View, Sallins, Co. Kildare		Planning Ref. No.'s: 01/885	
Dwg. No.:	4110 - 001	Rev.:	O.S. Ref. No.: 3509-A,
Date:	May 2019	Scale:	1:500@A3
Drawn:	NS	Approved:	PM



Kildare County Council
Roads, Transportation
and Public Safety