


680430mE, 704614mN

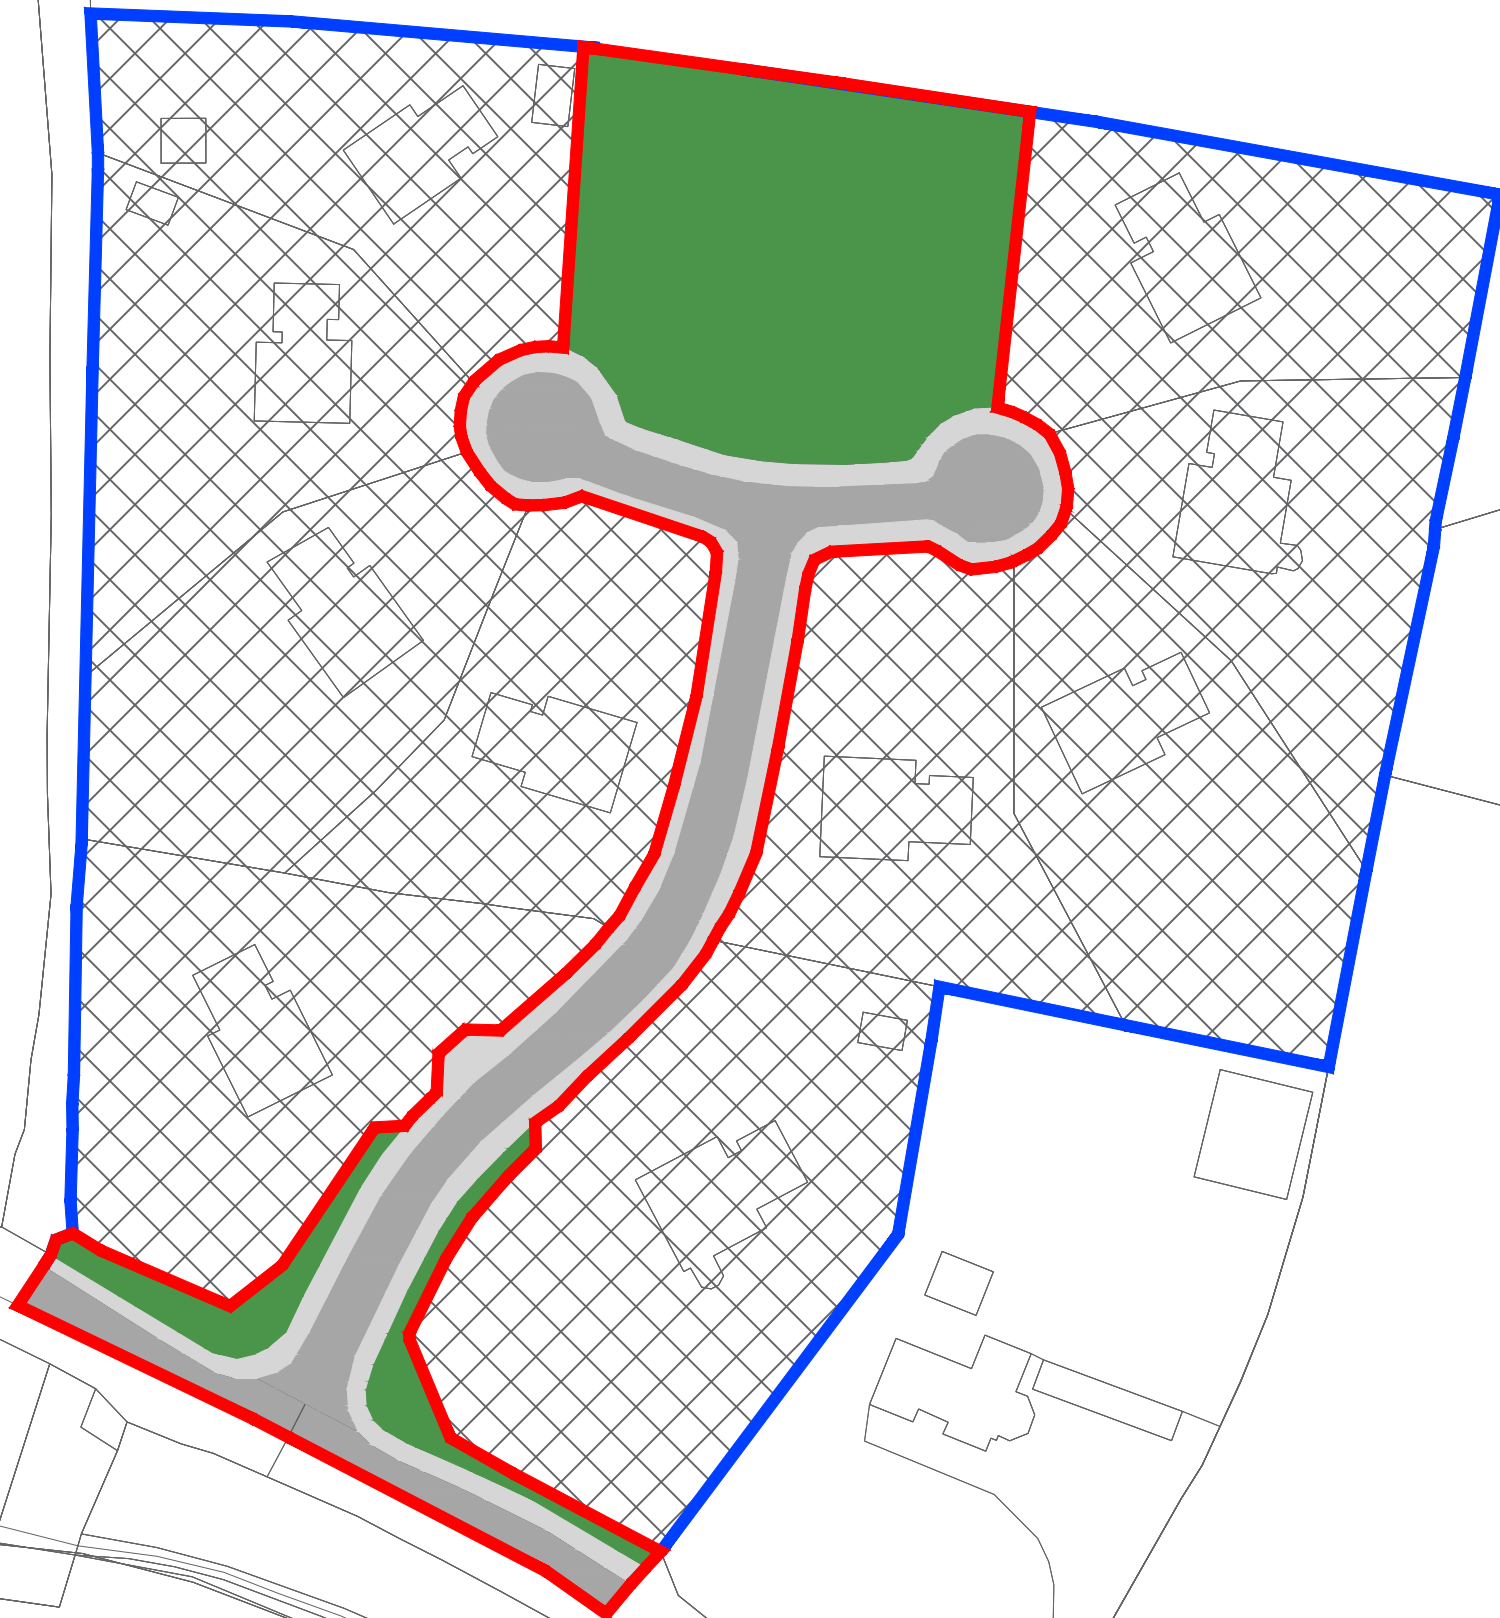

Notes:

- 1. No dimensions to be scaled from this drawing.
- 2. All sizes to be checked on site and any discrepancies to be reported to the engineer.

Legend:

- Area to be Taken in Charge
- Estate Site Boundary
- Open Space
- Road Area
- Path Area
- Area Not to be Taken in Charge
- Area to be maintained by management company
- Area Taken in Charge
- Wayleave (Coloured yellow if applicable)

No.	Date	Issue / Revision	Chkd.

Project:  
**DC8102 Carrighill, Calverstown**

Dwg. Title:  
**TIC Display Map**

From:  
**N/A**

To:  
**N/A**

OS Ref:  
**3836-A**

Area to be Taken in Charge: <b>0.68 Hectares</b>	Folio: <b>KE26470F</b>
---	---------------------------

Dwg. No. <b>8102-DC-DWG-TIC-00</b>	Sheet <b>A3</b>	Pl. Ref. <b>95/1448</b>
	No of Units <b>10</b>	

Date: <b>30/03/2023</b>	Scale: <b>1:1000</b>
Drawn: <b>MJK</b>	Checked by: <b>SW</b>



**Roads & Transportation**  
**Building and Development Control**  
 Kildare County Council, Comhairle Chontae Cill Dara  
 Áras Chill Dara, Devoy Park, Naas, Co.Kildare  
 T:+353-45-980842 E: buildingcontrol@kildarecoco.ie

680125mE, 704347mN