



- LEGEND**
- Proposed Shared Space
  - Proposed Colour Contrast Surfacing
  - Proposed Red Blister Tactile Paving
  - Proposed Buff Tactile Paving
  - Proposed Ladder Tactile Paving
  - Proposed Raised Table
  - Proposed Pedestrian Ramp
  - Proposed Pedestrian Guardrail
  - Proposed Footpath
  - Proposed Landscaping
  - Sallins Pedestrian Bridge Scheme
  - Existing Footpath
  - Existing Roadway
  - Existing Cycle Lane
  - Existing Landscaping
  - Existing Walls and Guardrails
  - Proposed Dished Kerb
  - Proposed Traffic Signal
  - Proposed Traffic Bollard
  - Proposed 'Pencil' Bollard
  - Existing Utilities Chamber
  - Existing Utilities Pole
  - Existing Utilities Cabinet
  - Proposed Site Boundary

- NOTES**
1. Proposed works to existing utilities are subject to agreement with providers.
  2. Due to anticipated desire lines, a min. spacing of 100m between raised tables was not feasible as per CC-SCD-05145.

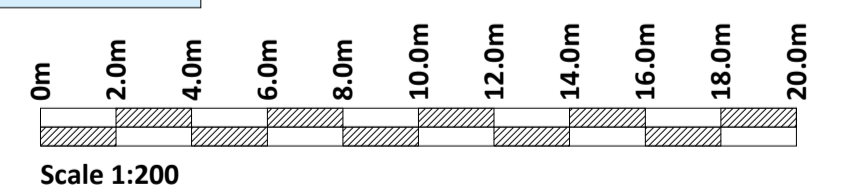

If Applicable : Ordnance Survey Ireland Licence No. CYAL50221678 © Ordnance Survey Ireland and Government of Ireland

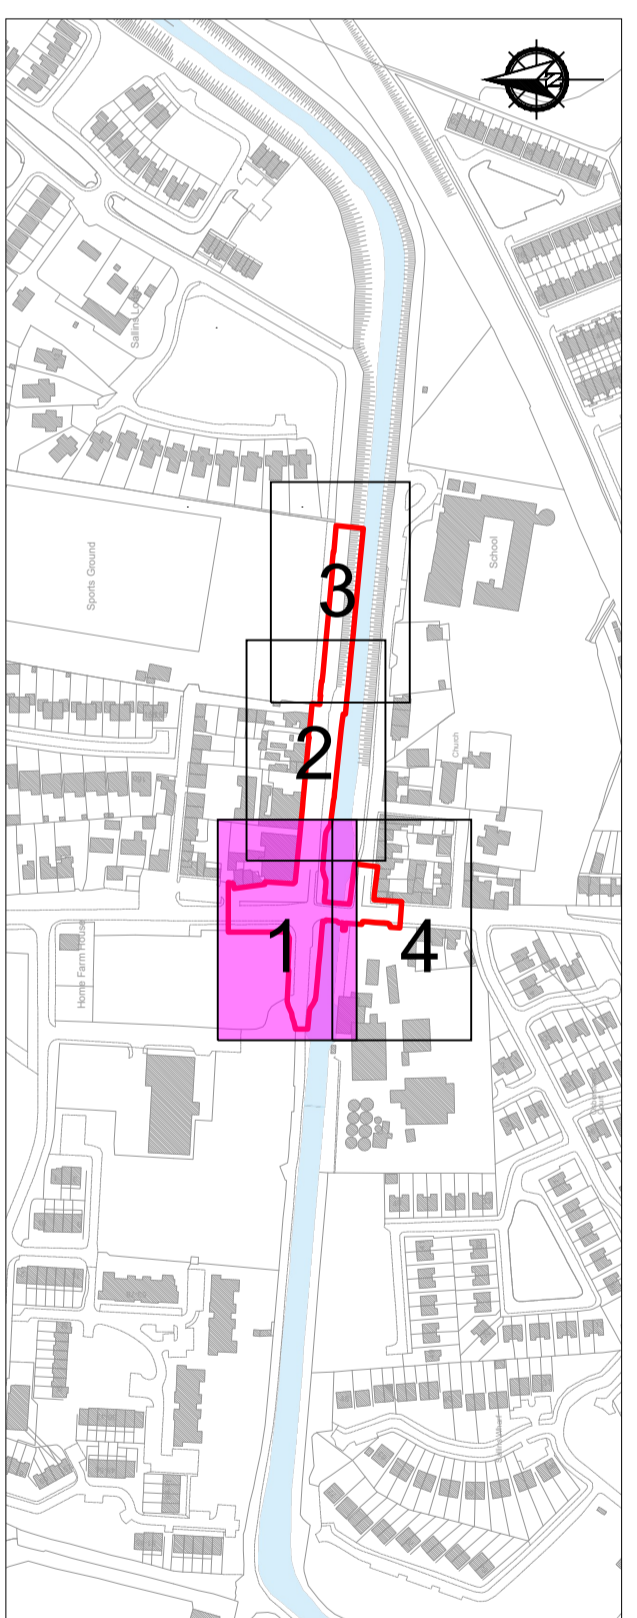

No part of this document may be reproduced or transmitted in any form or stored in any retrieval system of any nature without the written permission of Fehily Timoney & Company as copyright holder except as agreed for use on the project for which the document was originally issued. Do not scale. Use figured dimensions only. If in doubt - Ask!

Rev.	Description	App By	Date
A	ISSUE FOR INFORMATION	BDH	15.03.23
B	ISSUE FOR DISCUSSION	BDH	11.08.23
C	ISSUE FOR PLANNING	BB	14.09.23

**PROJECT**  
**GRAND CANAL GREENWAY KILDARE PHASE 2**

**SHEET**  
**SALLINS GREENWAY LINK - SITE LAYOUT (SHEET 1 OF 4)**

**CLIENT**  
**Comhairle Contae Chill Dara**  
**Kildare County Council**

Date 15.03.23 Project number P20-278 Scale (@ A1-) 1:200  
 Drawn by IS Drawing Number  
 Checked by BB **P20-278-0112-0001** Rev C

O:\ACAD\2020\P20-278\P20-278-0112-0001

Thursday 12 October 2023