

Kildare County Council

Section 38 Drawings

Naas Municipal District

John's Lane, Naas – One-way system

Section 38 Drawings






Kildare County Council  
Comhairle Contae Chill Dara

Signed: *Donal Hodgins* Date: 20th November 2023

Donal Hodgins BA, BAI, C.Eng., MIEI.  
Senior Engineer  
Transport, Mobility & Open Spaces  
Kildare County Council



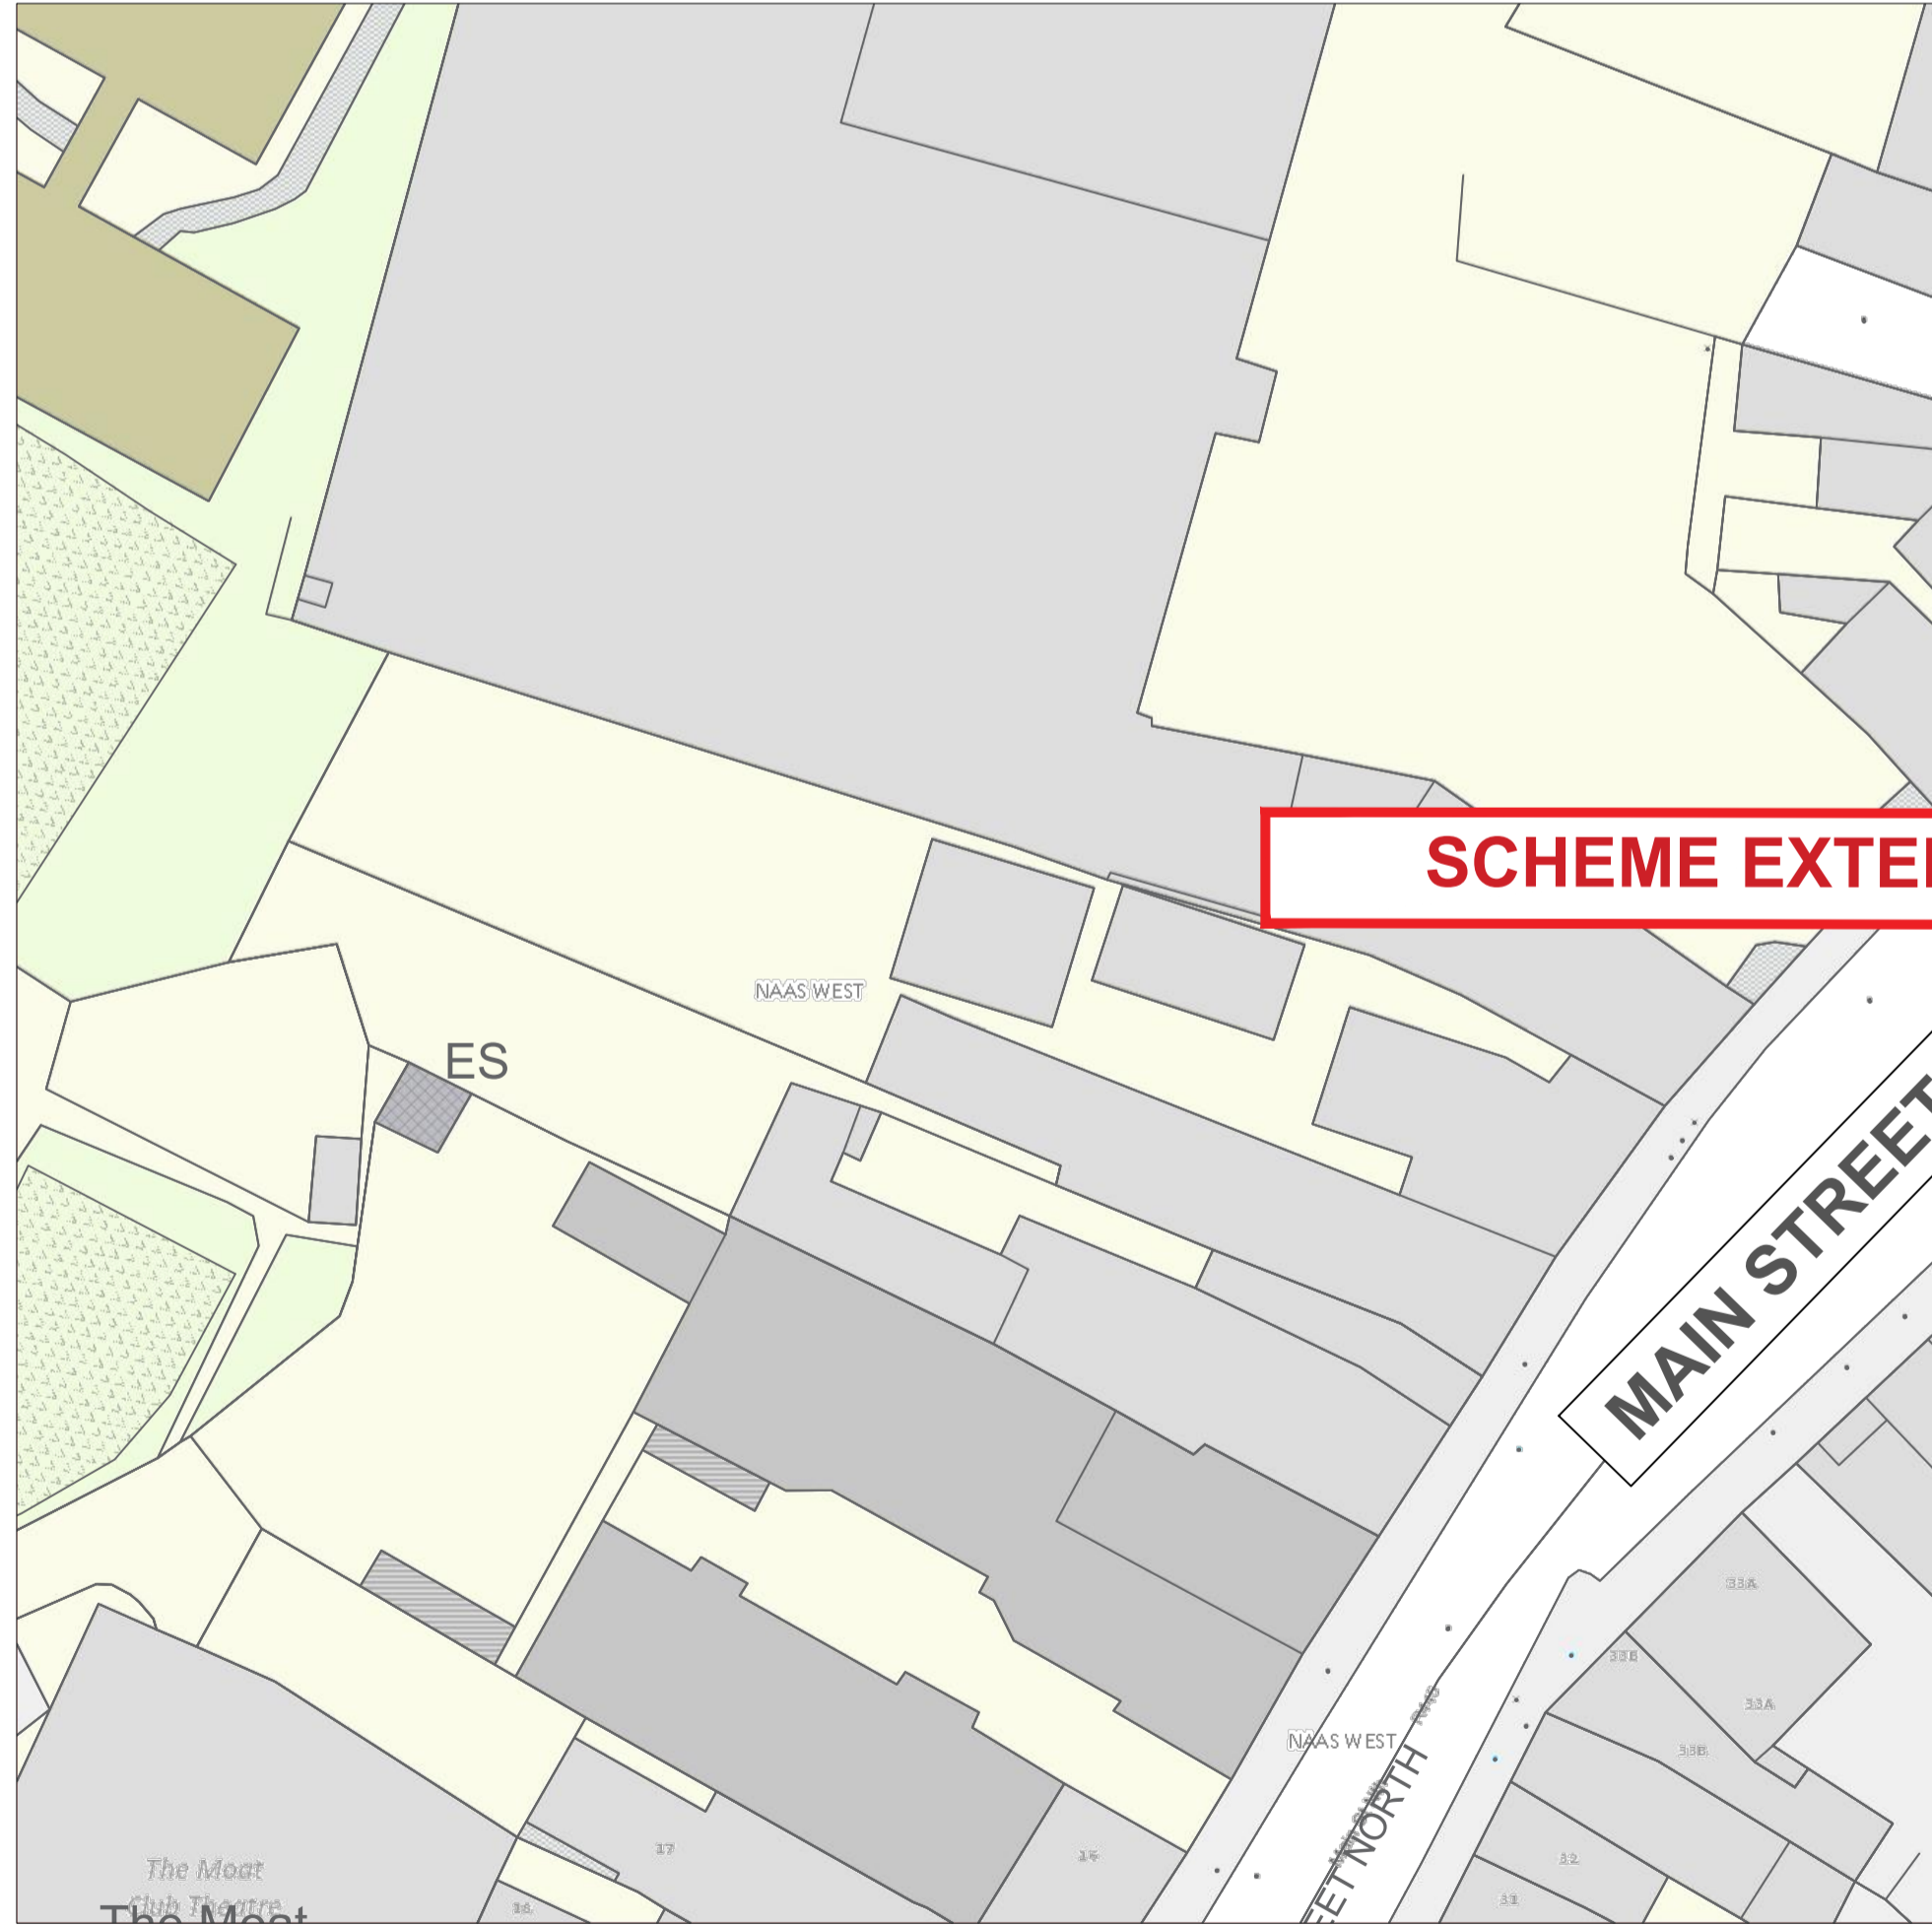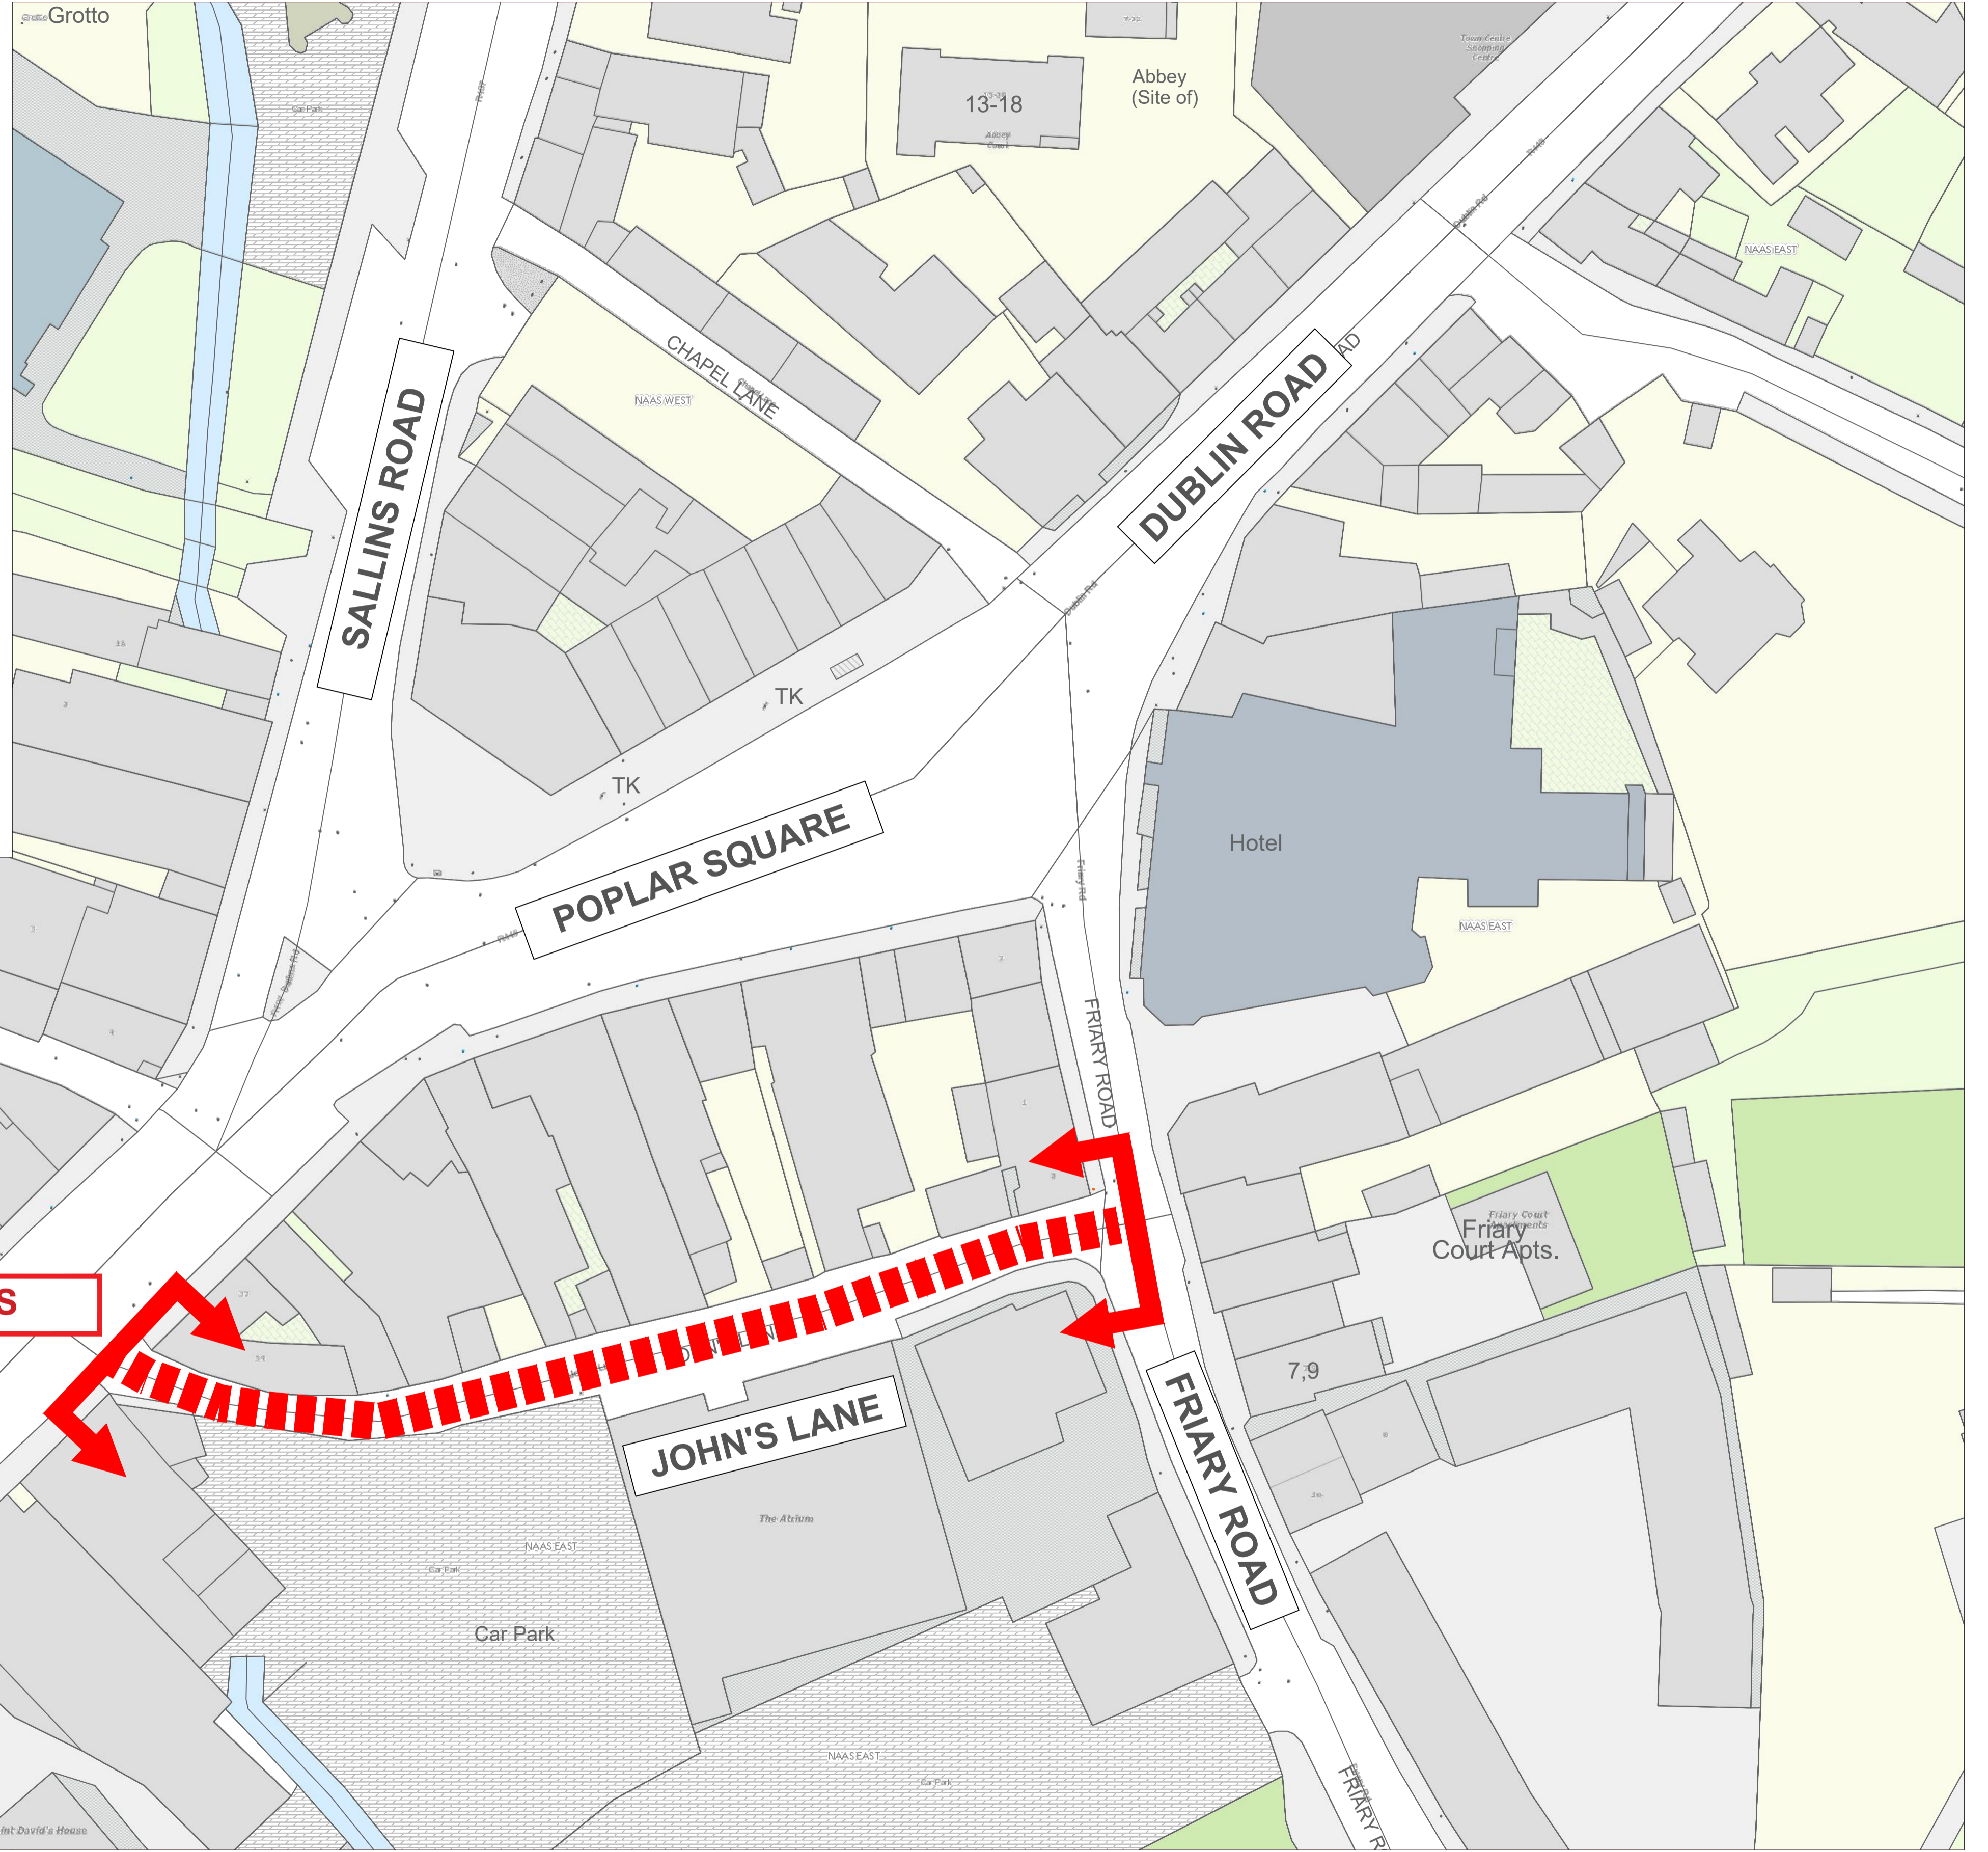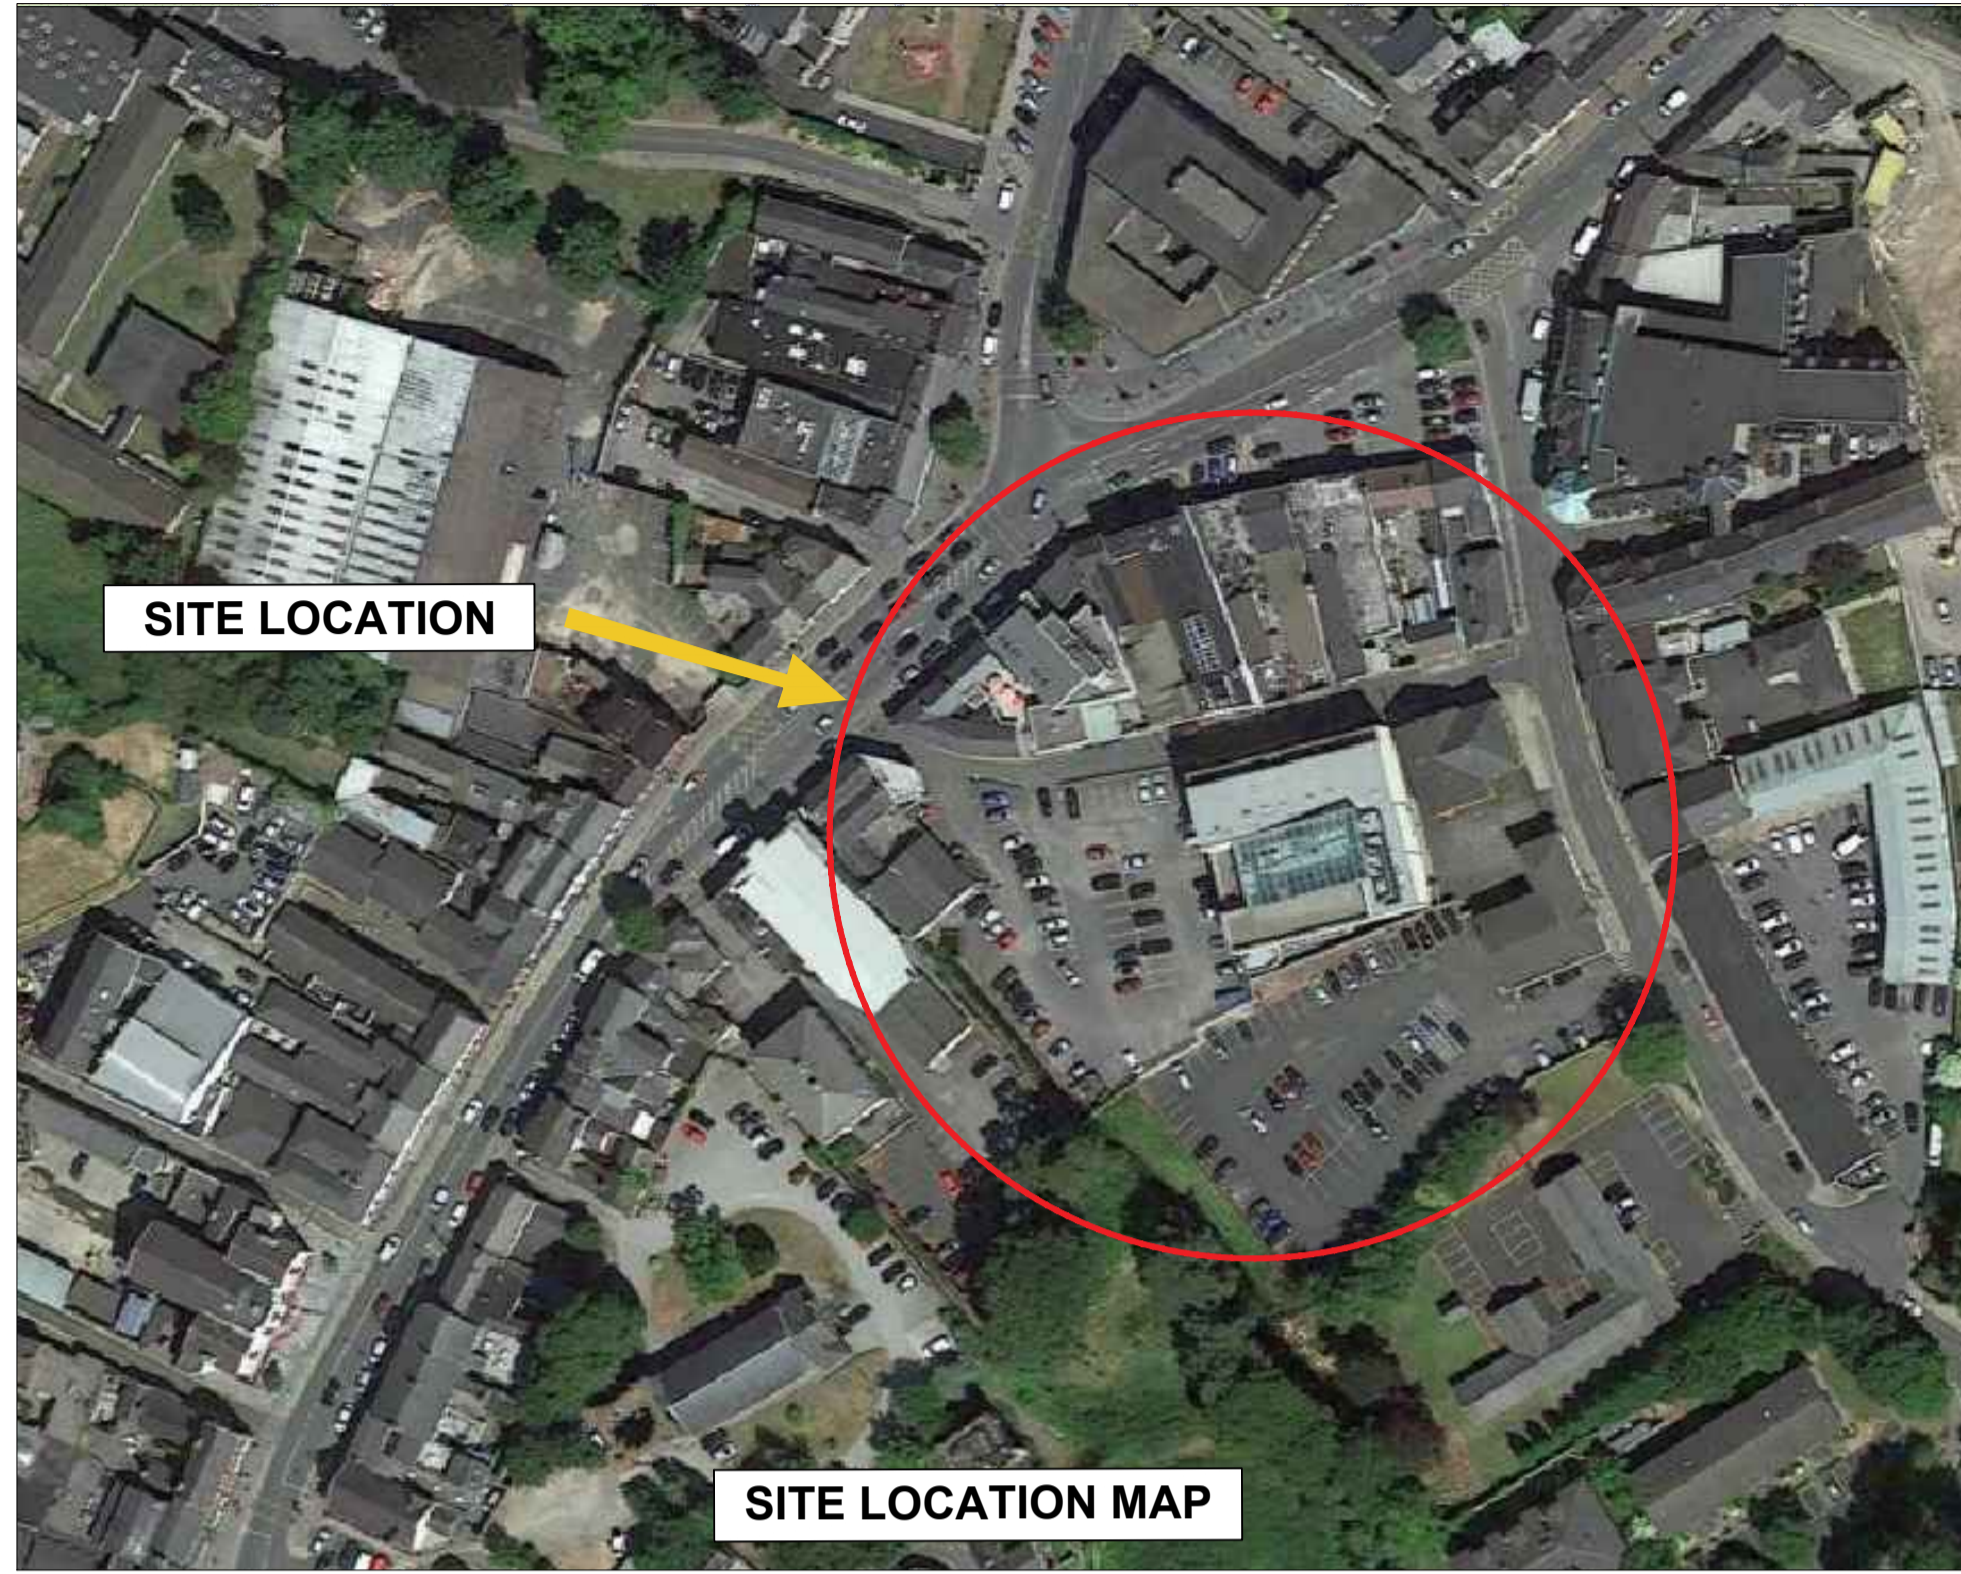

**SCHEME EXTENTS**



**Kildare County Council**  
Sustainable Transport  
Celine Barrett, Director of Services  
Mr. Donal Hodgins BA, BAI, CEng, MEl, Senior Engineer  
Transport, Mobility and Open Spaces  
Sustainable Transport Section, Area Child Care, Deeny Park, Naas, Co. Kildare.  
T: 353-45-880424 F: 353-45-880420 E: sustainabletransport@kildarecoco.ie




**Notes:**  
DO NOT SCALE, use figured dimensions only.  
All sizes to be checked on site and any discrepancies to be reported to the engineer.  
All levels are referred to Ordnance Survey Datum, Mean Head.  
This document should not be relied on or used in circumstances other than those for which it was originally prepared. Kildare County Council accepts no responsibility for this document to any other party other than the party by whom it was commissioned.

Rev.	Date	Drawn	Description	Chk'd	Appr.
P03					
P02					
P01					

Project Title: Section 38 John's Lane, Naas - One-way system.		<input type="checkbox"/> PRELIM <input checked="" type="checkbox"/> STATUTORY <input type="checkbox"/> TENDER <input type="checkbox"/>	
Drawing Title: JOHN'S LANE, NAAS. SCHEME EXTENTS SHEET 01 OF 02		File Name:	Drawing No.
Designed: GK	Drawn: DR	Scale at A1: NTS	01
Checked: GK	Approved: DH	Date: 10/11/2023	P01



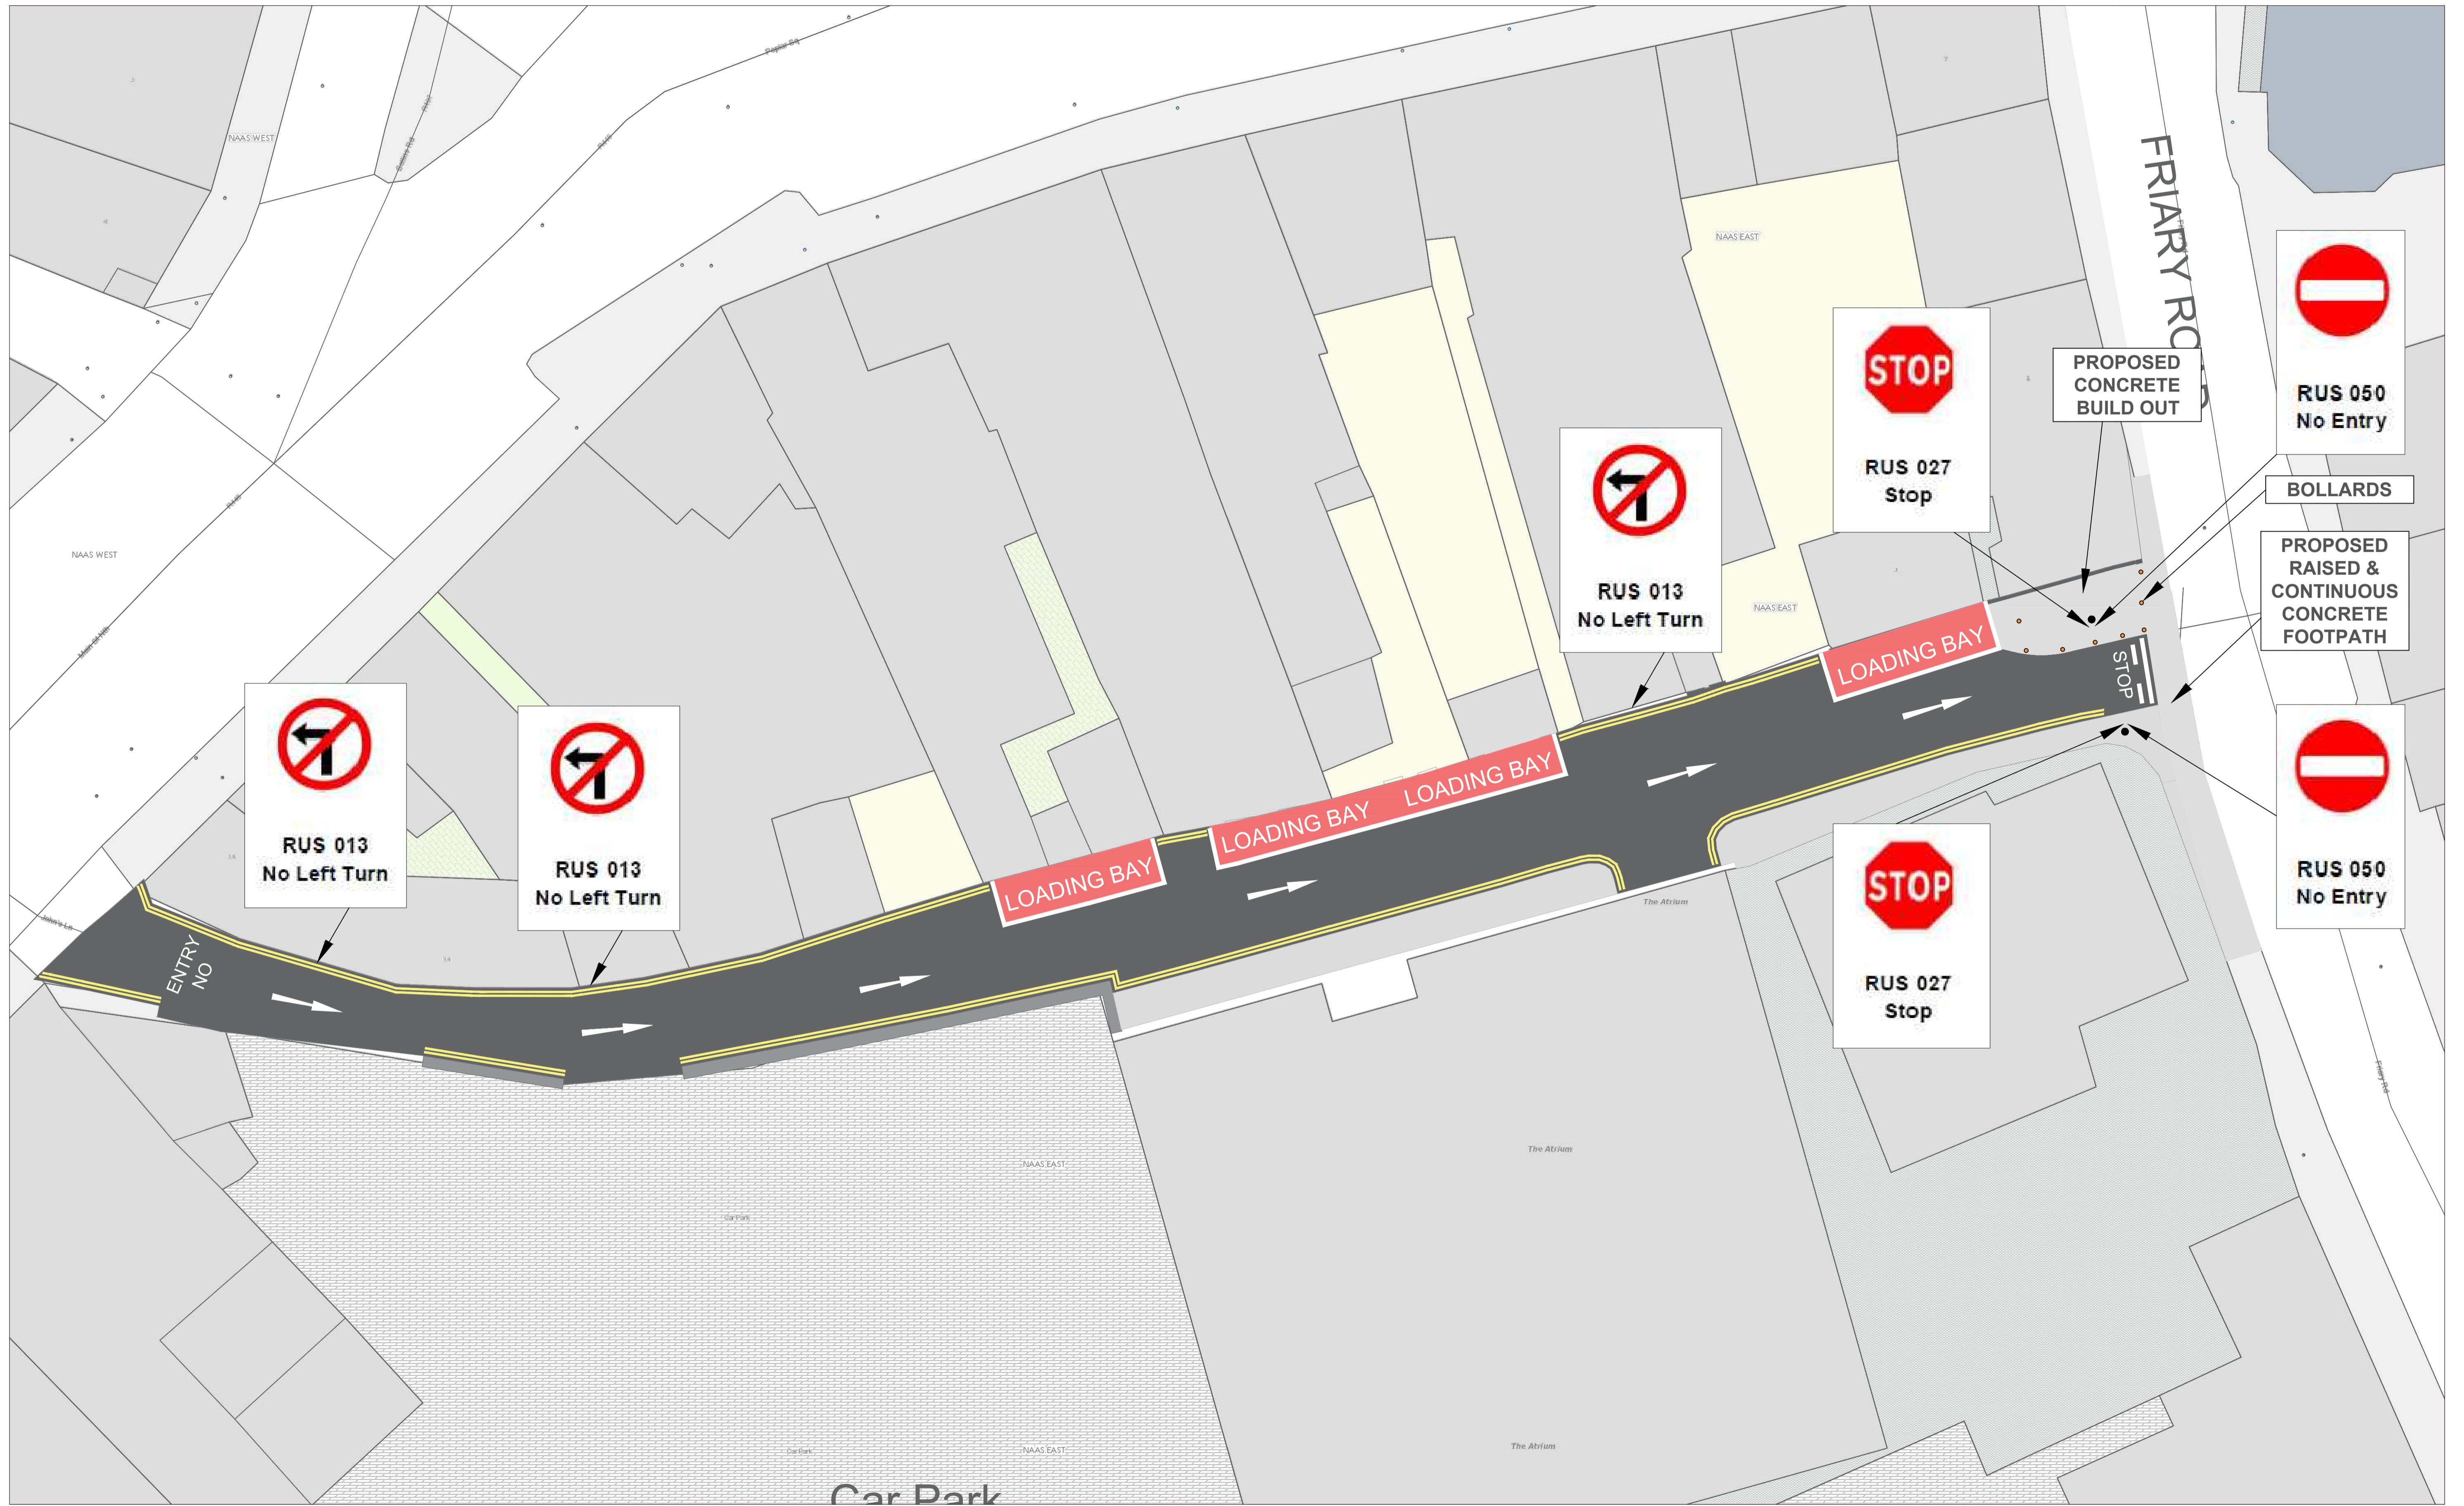

File Name: F:\Users\Transportation\Sustainable Transport\STMG Projects\2023\KCC\_23\_0032 Pathfinder, Naas\01 - Phase 4\50.1 Section 38 - Data & Drawings\John's Lane\_Naas.dwg

**Kildare County Council**  
Sustainable Transport

Celina Barrett Director of Services  
Mr. Donal Hodges BA, BA1, CEng, MEl Senior Engineer

Transport, Mobility and Open Spaces  
Sustainable Transport Section, Area Child Care, Denny Park, Naas, Co. Kildare  
T: 353-45-880424 F: 353-45-880420 E: sustainabletransport@kildarecoco.ie

**Ordnance Survey**  
© Crown Copyright and Geo Information  
OSN2023/10/11/2023



**Notes:**  
DO NOT SCALE, use figured dimensions only.  
All sizes to be checked on site and any discrepancies to be reported to the engineer.  
All levels are referred to Ordnance Survey Datum, Malin Head.  
This document should not be relied on or used in circumstances other than those for which it was originally prepared. Kildare County Council accepts no responsibility for this document to any other party other than the party by whom it was commissioned.

Rev.	Date	Drawn	Description	Chk'd	Appr.
P03					
P02					
P01					

Project Title: Section 38 John's Lane, Naas - One-way system.

Drawing Title: JOHN'S LANE, NAAS. SCHEME DETAILS SHEET 02 OF 02

Designed: GK  
Drawn: DR  
Checked: GK  
Approved: DH

File Name:  
Scale at A1: NTS  
Date: 10/11/2023

Drawing No. 02

P01

PRELIM  
 STATUTORY  
 TENDER