




**TREE PROTECTION**


-  TREES TO BE RETAINED
-  TREE PROTECTION

DRAWING TO BE INTERPRETED WITH REFERENCE TO THE ARBORICULTURAL ASSESSMENT & IMPACT REPORT. TREE PROTECTION TO BE PUT IN PLACE PRIOR TO THE COMMENCEMENT OF WORKS IN THE VICINITY OF WORKS. TREE PROTECTION FENCING TYPE A TO BE THE PRIMARY PROTECTION. TREE PROTECTION TYPE B TO BE INSTALLED WHERE SPACE FOR TYPE A NOT AVAILABLE TO PROTECT TREE TRUNKS

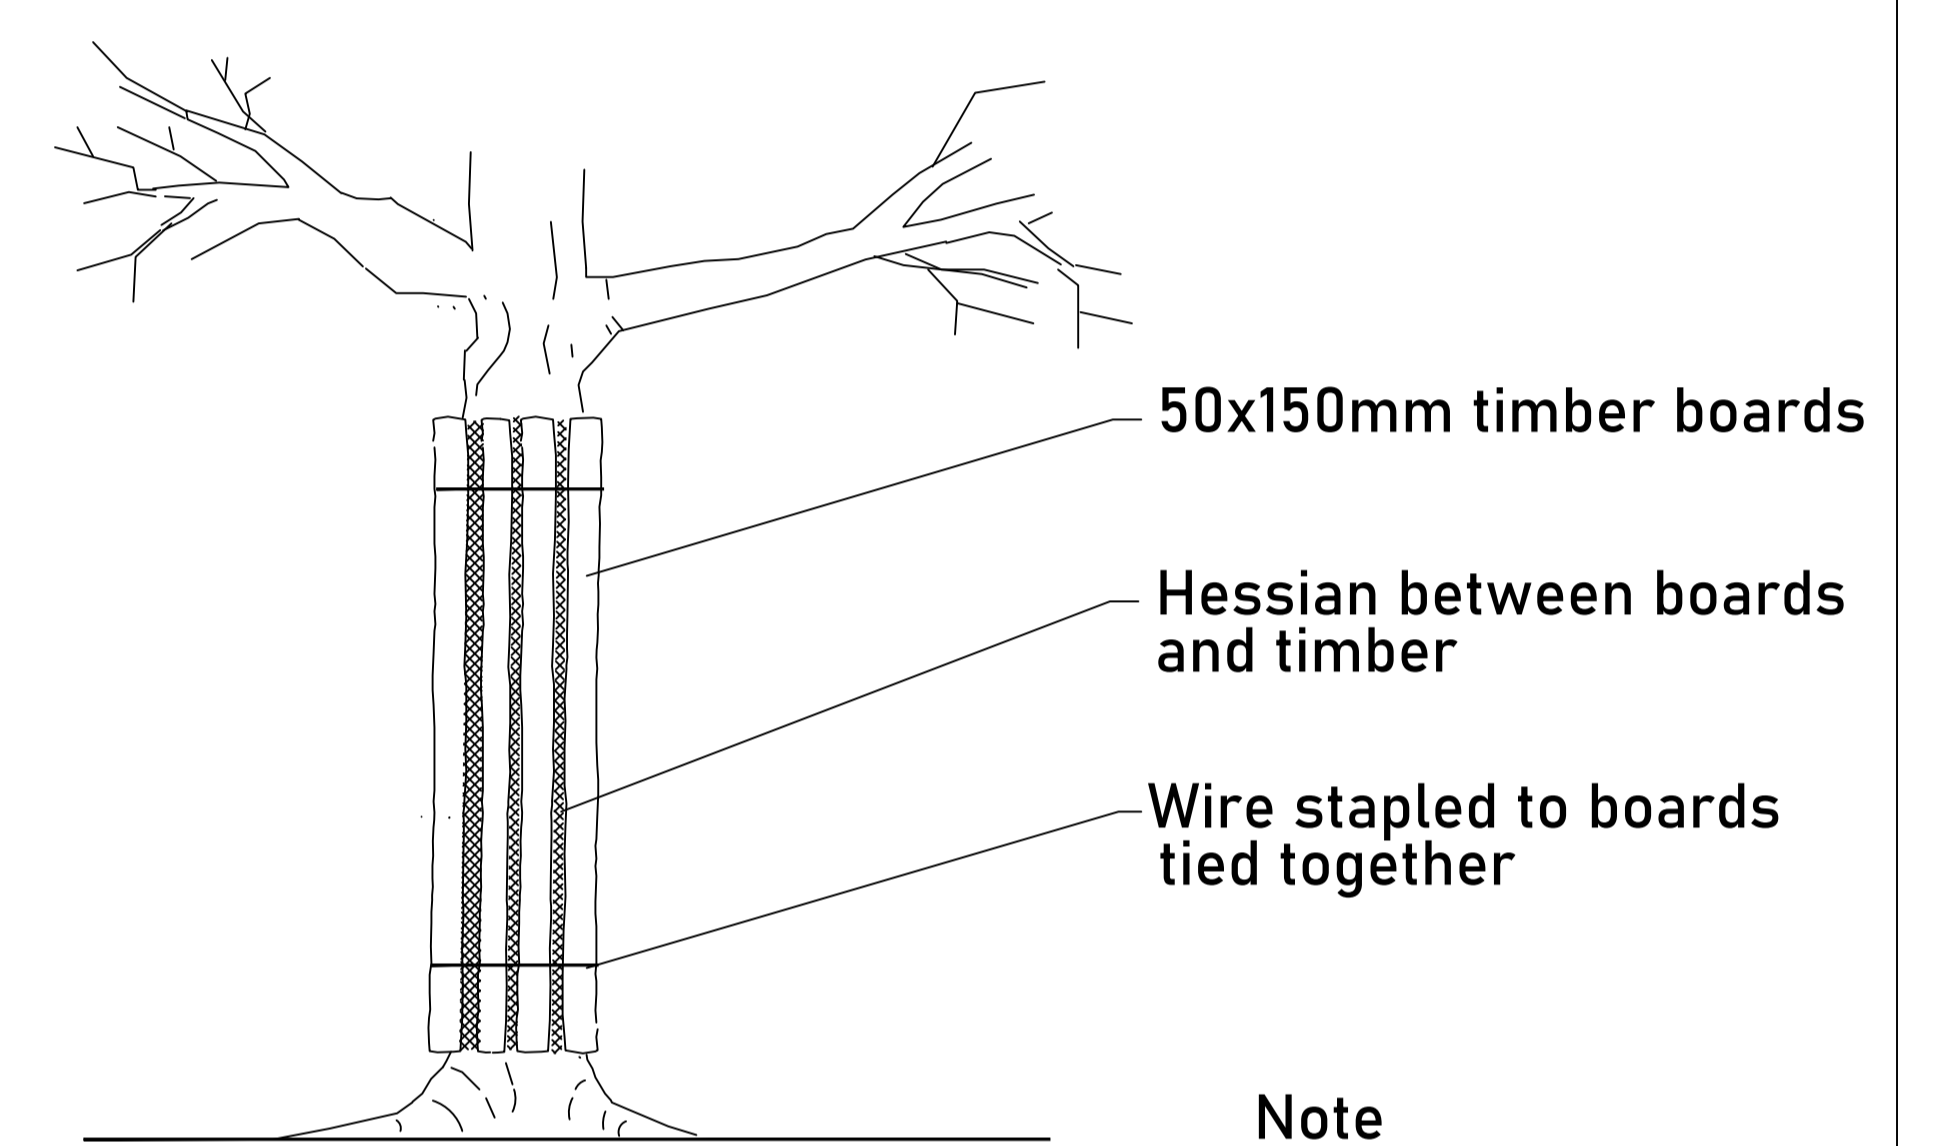

**Note**  
To be used only where space prohibits fence.

**TYPE B: TRUNK PROTECTION**  
WHERE TYPE A FENCING CANNOT BE USED DUE TO SPACE RESTRICTIONS

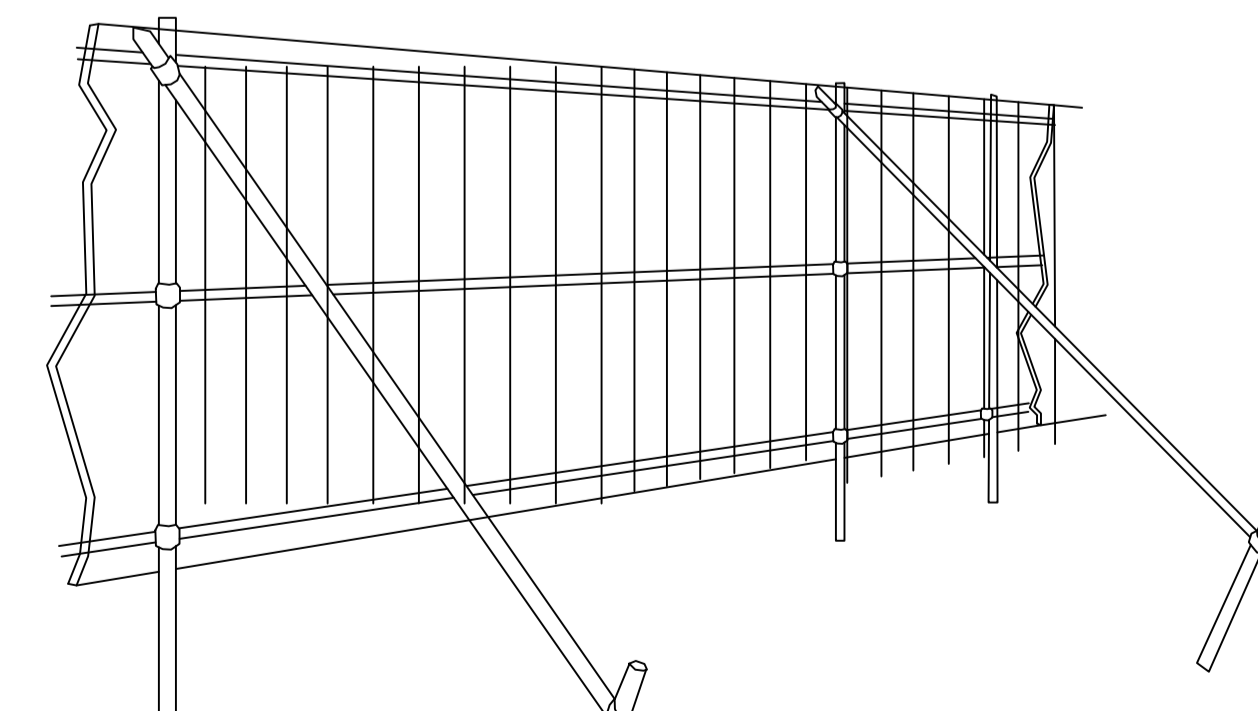

**TYPE A: GENERAL FENCING**  
HERRAS FENCING OR SIMILAR APPROVED

REV	DATE	DESCRIPTION
PROJECT: KILDARE MARKET SQUARE PUBLIC REALM		JOB NO. TKIL006
DRAWING: TREE PROTECTION		SCALE: 1/200 @ A1
DRAWN BY: CIARAN KEATING	DATE: 18-12-23	CMK INITIALS
DRAWING NO: 103		

NOTES  
Do Not Scale. Use Figure Dimensions Only.  
Not to Construct. Please refer to the relevant report.  
© THIS DRAWING IS COPYRIGHT OF CMK HORTICULTURE & ARBORICULTURE LTD.



**CMK**  
Hort & Arb Ltd.

