

GENERAL NOTES

DO NOT SCALE FROM DRAWINGS. WORK TO FIGURED DIMENSIONS ONLY. ARCHITECT TO BE NOTIFIED OF ANY DISCREPANCIES.

THIS DRAWING TO BE READ IN CONJUNCTION WITH ALL ARCHITECT'S DRAWINGS, SPECIFICATIONS CONSULTANT'S DESIGN TEAM DRAWINGS AND SPECIFICATIONS.



Render 1



Render 3



Render 4




Render 2



Render 5



Render 6

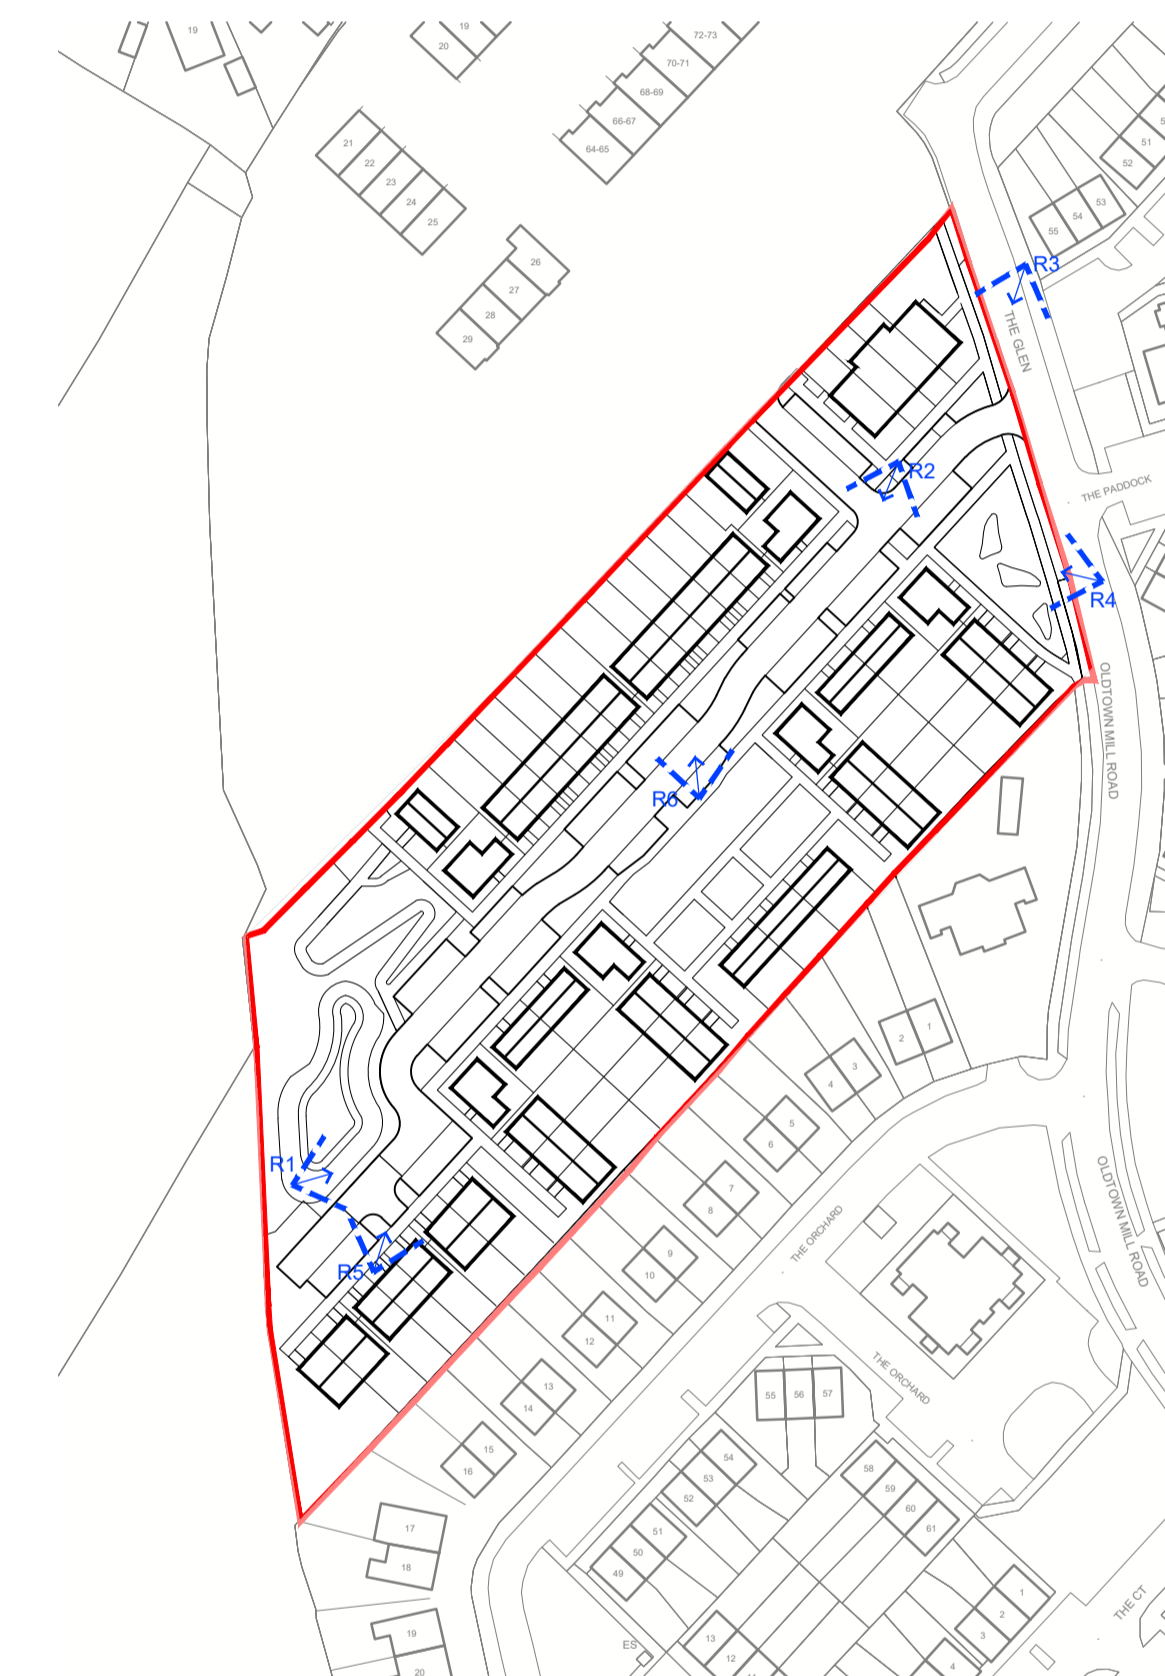

REV	DATE	DESCRIPTION	ISSUED BY

FOR PLANNING

CLIENT: NDFA on behalf of Kildare County Council

PROJECT TITLE: SHB 4&5 - OCK - Oldtown Mill, Celbridge

DRAWING TITLE: 3D Images

DRN BY	CHK BY	SCALE @ A1	DATE	REVISION	JOB NO.
PD	DL	NTS	11/03/24		23004
DRAWING NUMBER				STATUS CODE	
SHB5-OCK-DR-MCO-AR-P3-PL06				P3	

M'CORM
ARCHITECTURE
AND URBAN DESIGN

No. 1 Grantham Street, Dublin 8
D08 A49Y Tel: +353 (0)1 478 8700
Block 6, Central Business Park
Tullamore, County Offaly
R35 F6F8 Tel: +353 (0)57 932 3867
email: info@mccorm.com
website: www.mccorm.com

Figured dimensions only to be used. This drawing is copyright of M'CORM Ltd. All information is shared as per approved use in accordance with I.S. NA-2021 to I.S. EN ISO 19650-2: 2018. If Status Code above is empty, this information has been shared as Status Code S0 - Work in Progress (WIP) / Draft.