




SECTION DD -Central park: amenity space

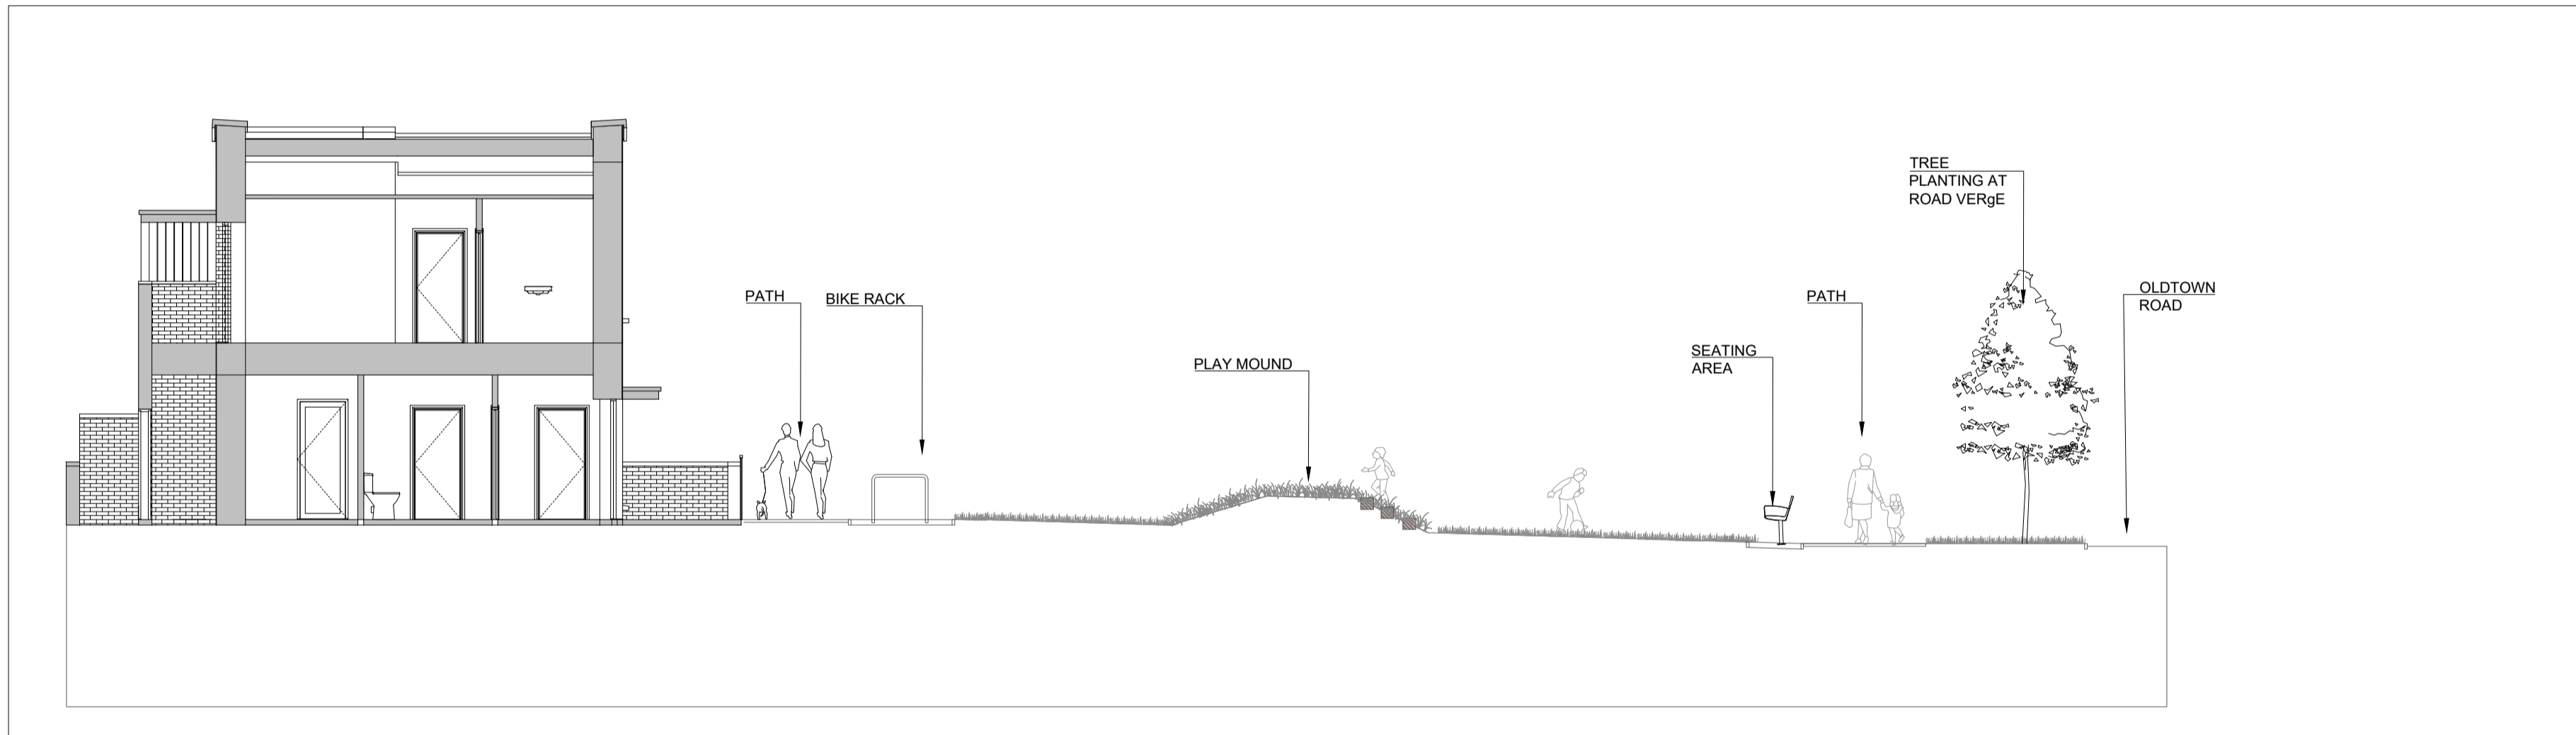

SECTION EE -Eastern park: amenity space

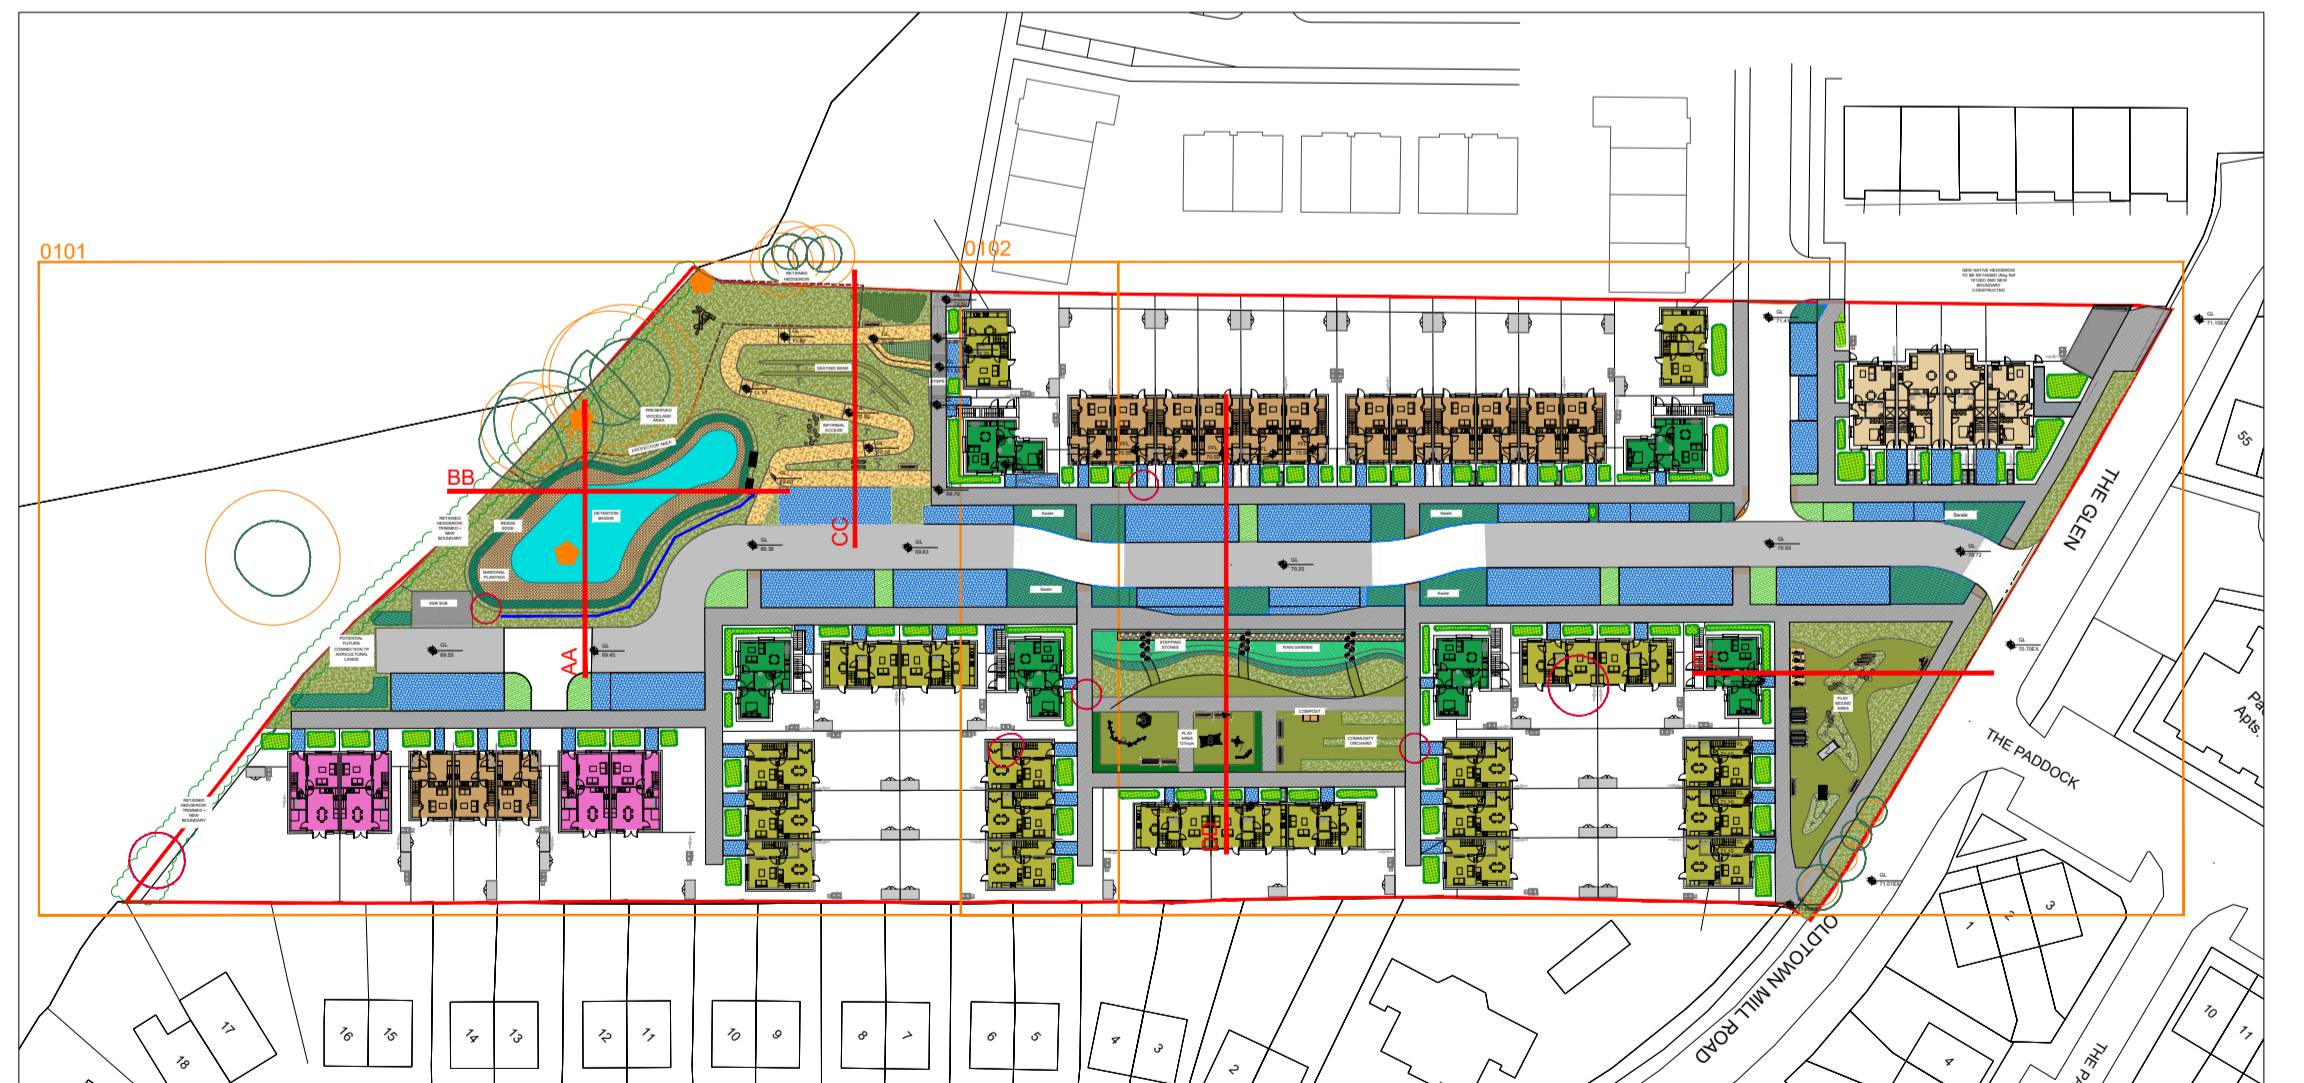

NOTES:
 All dimensions are in millimeters unless otherwise stated and shall be checked and confirmed by the contractor on site. Any discrepancies shall be immediately reported to the landscape architects. Work to figured dimensions only - Do not scale from drawing. Do Not Scale. Use Figured Dimensions Only. Not for Construction Purposes unless Specifically Marked. © This Drawing is Copyright of Mitchell + Associates.
 www.mitchell.ie info@mitchell.ie +353 1 454 5066

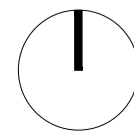

REV	DESCRIPTION	DATE
01	Issue for planning	12/03/2024

REV	DESCRIPTION	DATE

Mitchell + Associates

PROJECT TITLE:
 Social Housing Bundle 4 & 5
 CLIENT:
 NDA

DRAWING NAME:
 Oldtown Mill - Landscape
 Sections-Eastern and Central Parks
 DRAWING NUMBER:
 201

JOB NUMBER:
 LSO003
 STATUS:
 PLANNING

DRAWN:
 CF
 CHECKED:
 FP
 SCALE:
 1:100 @ A1