



MATURE BEECH TREES WITHIN ADJOINING SITE

FORMER AGRICULTURAL HEDGEROW RETAINED, REDUCED IN WIDTH AT PINCH POINTS TO ACCOMMODATE DEVELOPMENT

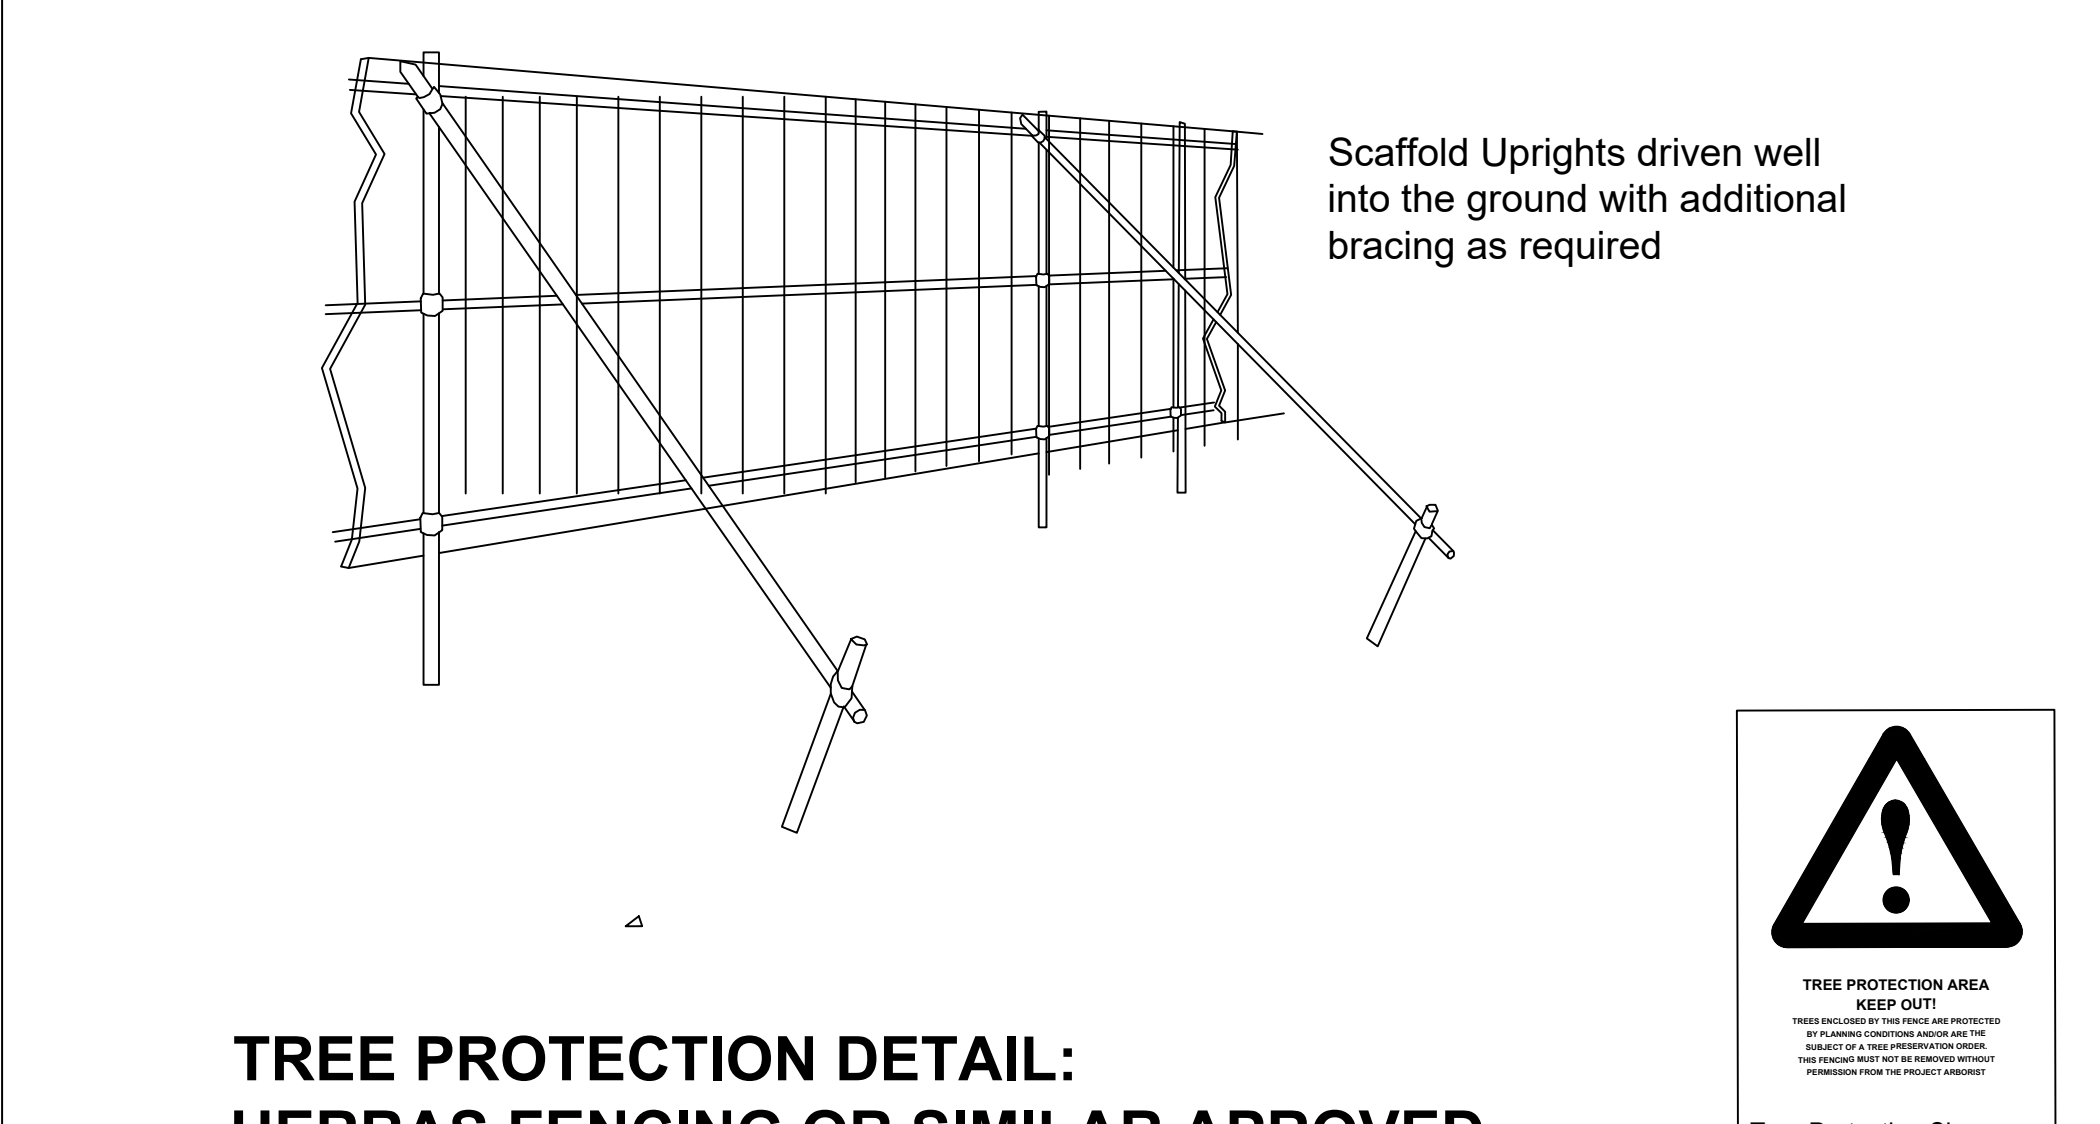


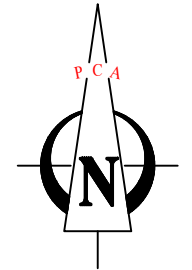

**TREE PROTECTION DETAIL:  
HERRAS FENCING OR SIMILAR APPROVED**



**LEGEND**

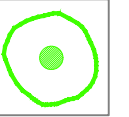**TREE PROTECTION**

-  TREES TO BE RETAINED
-  TREE PROTECTION FENCING
-  TREE SURVEY BOUNDARY

**Note**

DRAWING TO BE INTERPRETED WITH REFERENCE TO THE ARBORICULTURAL ASSESSMENT & IMPACT REPORT.

TREE PROTECTION FENCING TO BE ERECTED FOLLOWING PERMITTED TREE REMOVAL AND PRIOR TO THE MOBILISATION OF PLANT AND SITE INFRASTRUCTURE.

REVISIONS		
REV	DATE	DESCRIPTION
A	12,03,24	Suds redesign Repositioning of ESB subs to suit the layout

PROJECT: SHB 4 & 6 - OCK- OLDTOWN MILL, CELBRIDGE, CO. KILDARE	JOB NO. TCEL002	
DRAWING: TREE PROTECTION	DATE: 18,12,23	SCALE: 1:500 @ A1
DRAWN BY: CIARAN KEATING		NMB INITIALS
STATUS: INFORMATION		
DRAWING NO: 103		

**NOTES**  
Do Not Scale. Use Figured Dimensions Only.  
Not for Construction Purposes unless Specifically Marked.  
© THIS DRAWING IS COPYRIGHT OF CMK HORTICULTURE + ARBORICULTURE LTD.

