
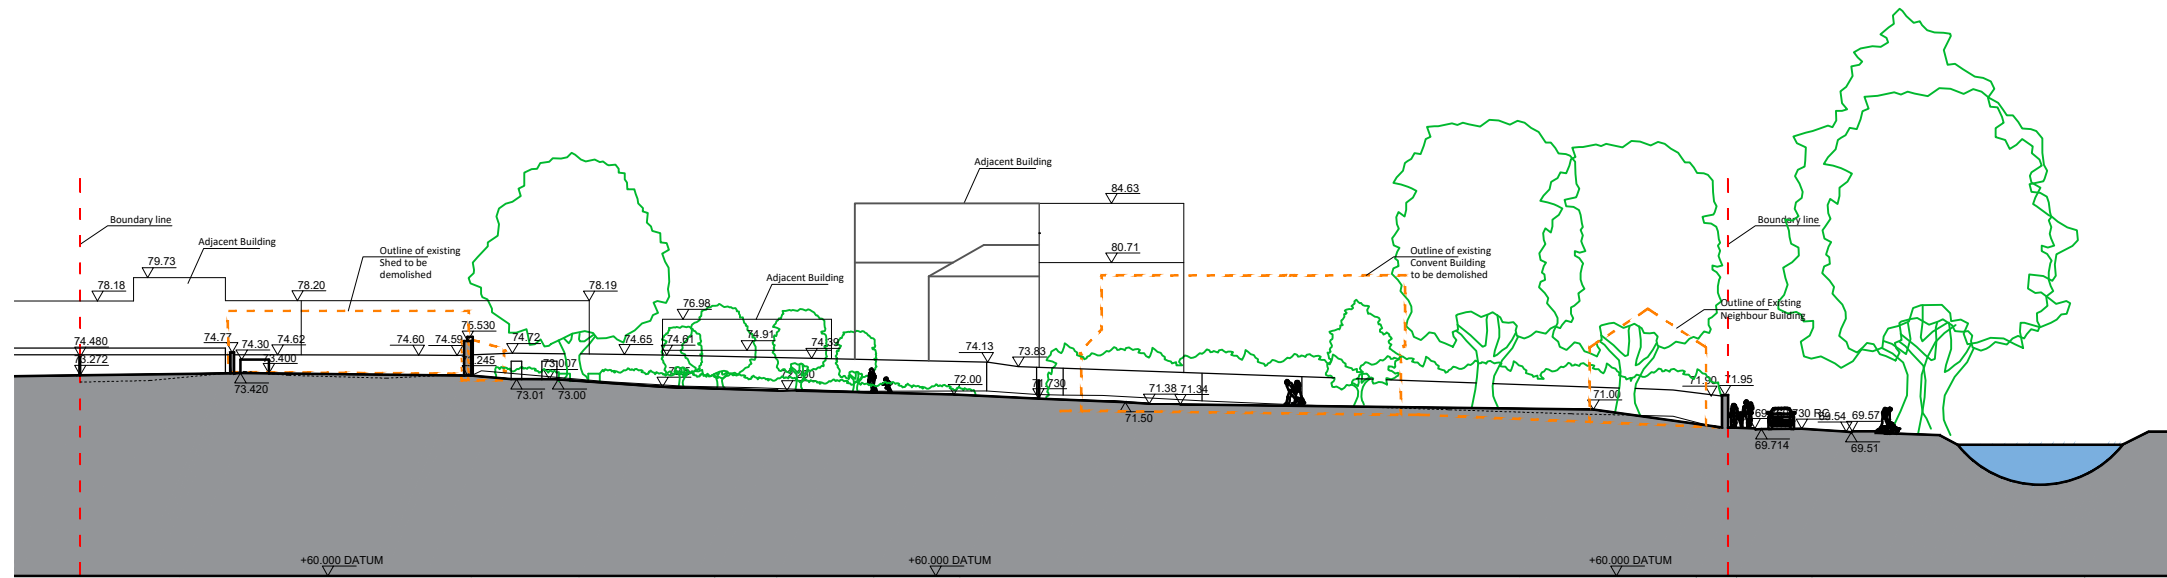



Proposed Site Section A-A
Scale 1:500 @ A3


 indicates sections to be demolished



Existing Site Section A-A
Scale 1:500 @ A3

REVISIONS AFTER LAST PLOT:	

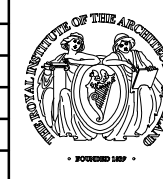

PROJECT: Development at St John's Convent, New Street, Rathangan, Co. Kildare	DATE: 21/03/2024	SCALE: 1:500@A3
	DRAWN: RN	JOB NO.: K120003P
DRAWING: SITE SECTION A-A	20003	DWG. NO.: P-005
	PLANNING	Revision:
		Merchants House, 27-30 Merchants Quay, Dublin 8. Tel: (01) 633 4261. Fax: (01) 633 4265 Email: info@walshassociates.ie