



Existing Site Section B-B
Scale 1:500 @ A3

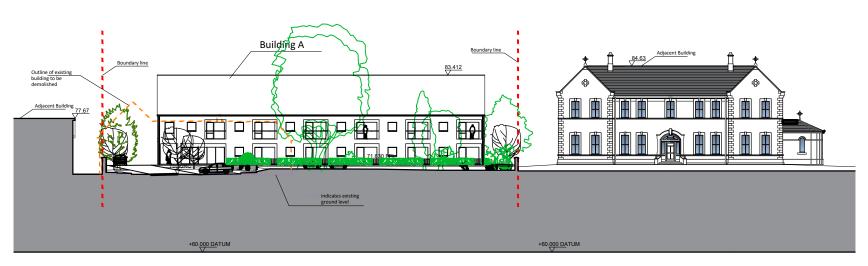

Proposed Site Section B-B

Scale 1:500 @ A3

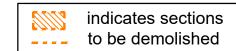



REVISIONS AFTER LAST PLOT:			PROJECT:	Bovolopinoni di oi comi o conveni,	DATE: 21/03/2024 SCALE: 1:500@A3			
			OF THE ARCHA		New Street, Rathangan, Co. Kildare	DRAWN: RN K:\20003\P	JOB NO. 20003	DWG. NO. P-006
				DRAWING: SI	SITE SECTION B-B	Stage:	Revision:	
						PLANNING		
				W	valsh associates	Merchants House, 27-30 Merchants Quay, Dublin 8.		
			• POUREMED 1889 •	AR	CHITECTS & PROJECT MANAGERS Copyright ©2003 Walsh Associates All Rights Reserved.	Tel: (01) 633 4261. Fax (01) 633 4265 Email: info@walshassociates.ie		65