
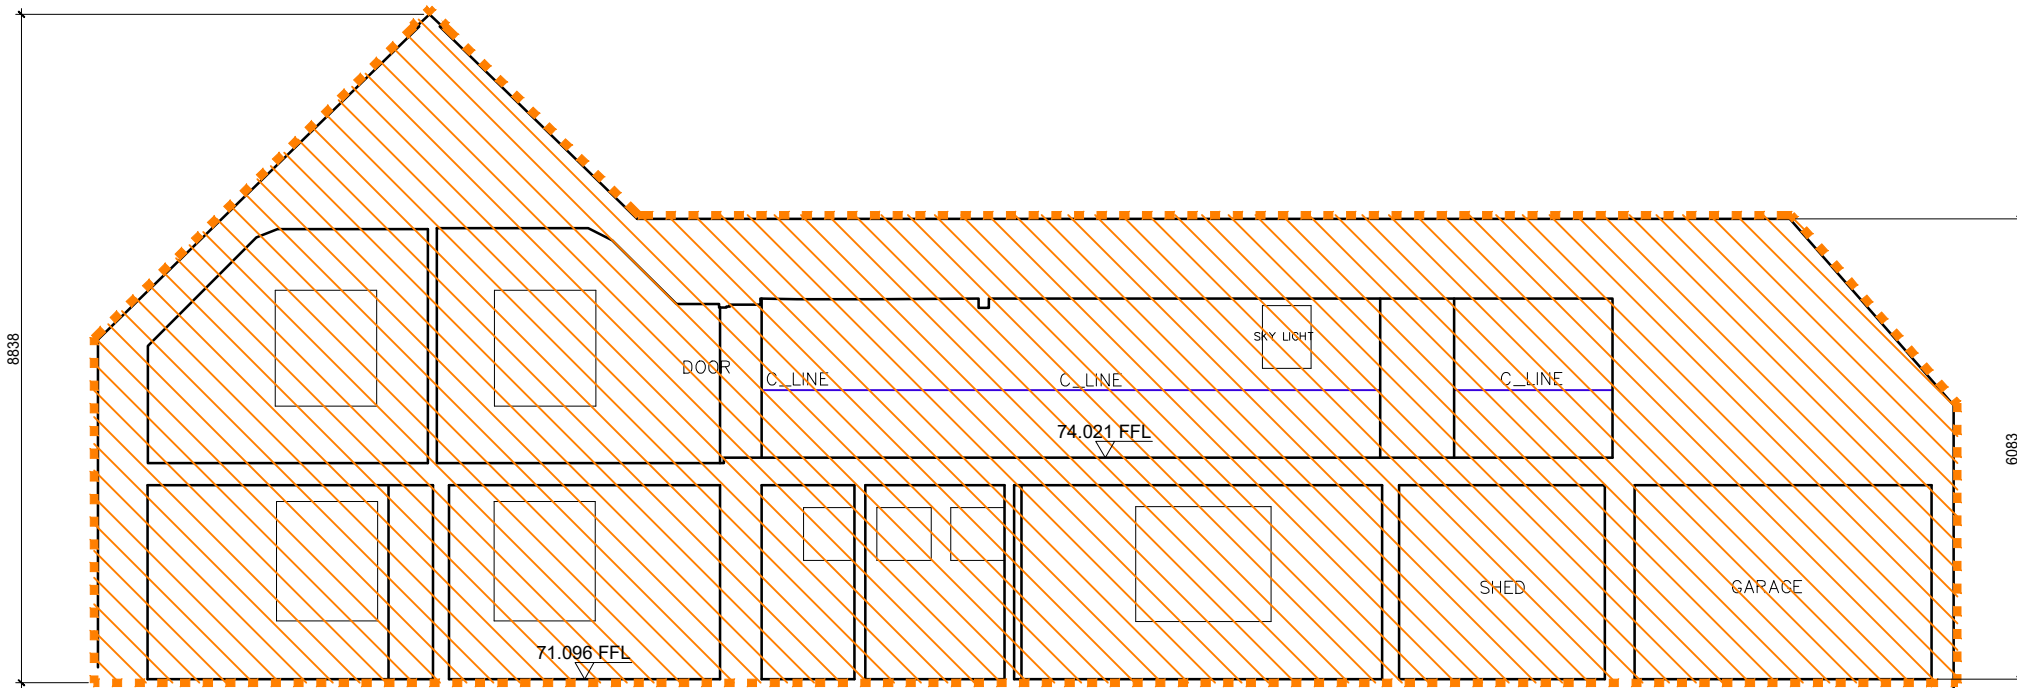
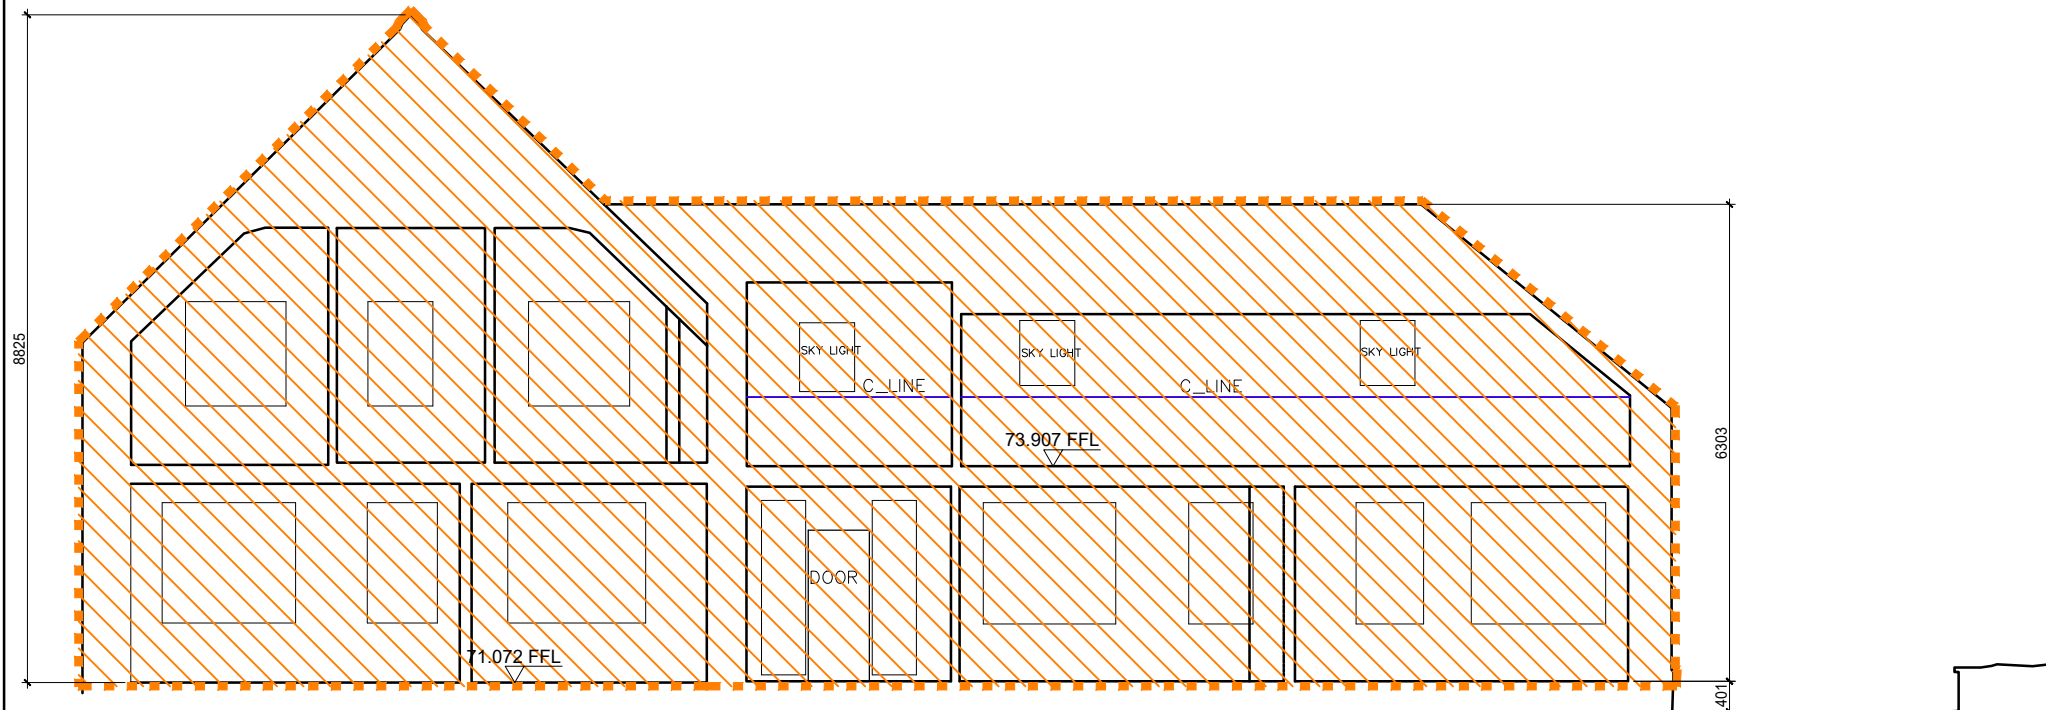
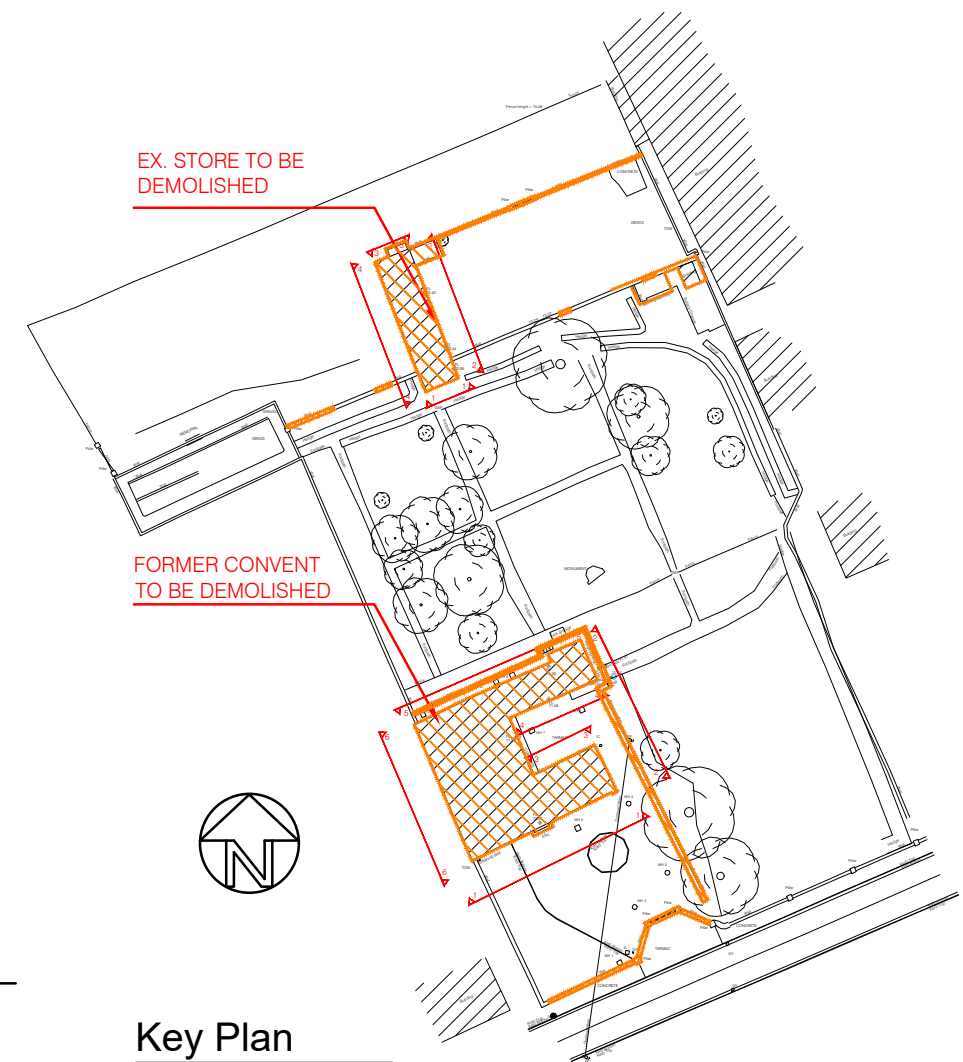
 indicates sections to be demolished  




**Former Convent Section B-B - DEMOLITION**  
 Scale 1:100 @ A3




**Former Convent Section A-A - DEMOLITION**  
 Scale 1:100 @ A3




**Key Plan**  
 Scale NTS @ A3



REVISIONS AFTER LAST PLOT:	

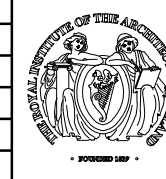

PROJECT: Development at St John's Convent, New Street, Rathangan, Co. Kildare	DATE: 21/03/2024	SCALE: 1:100@A3
DRAWING: Former Convent - Demolition Sections A-A, B-B	DRAWN: RN	JOB NO. 20003
STAGE: PLANNING	K120003P	DWG. NO. P-012
		Merchants House, 27-30 Merchants Quay, Dublin 8. Tel: (01) 633 4261. Fax: (01) 633 4265 Email: info@washassociates.ie