




VIEW 9




VIEW 10

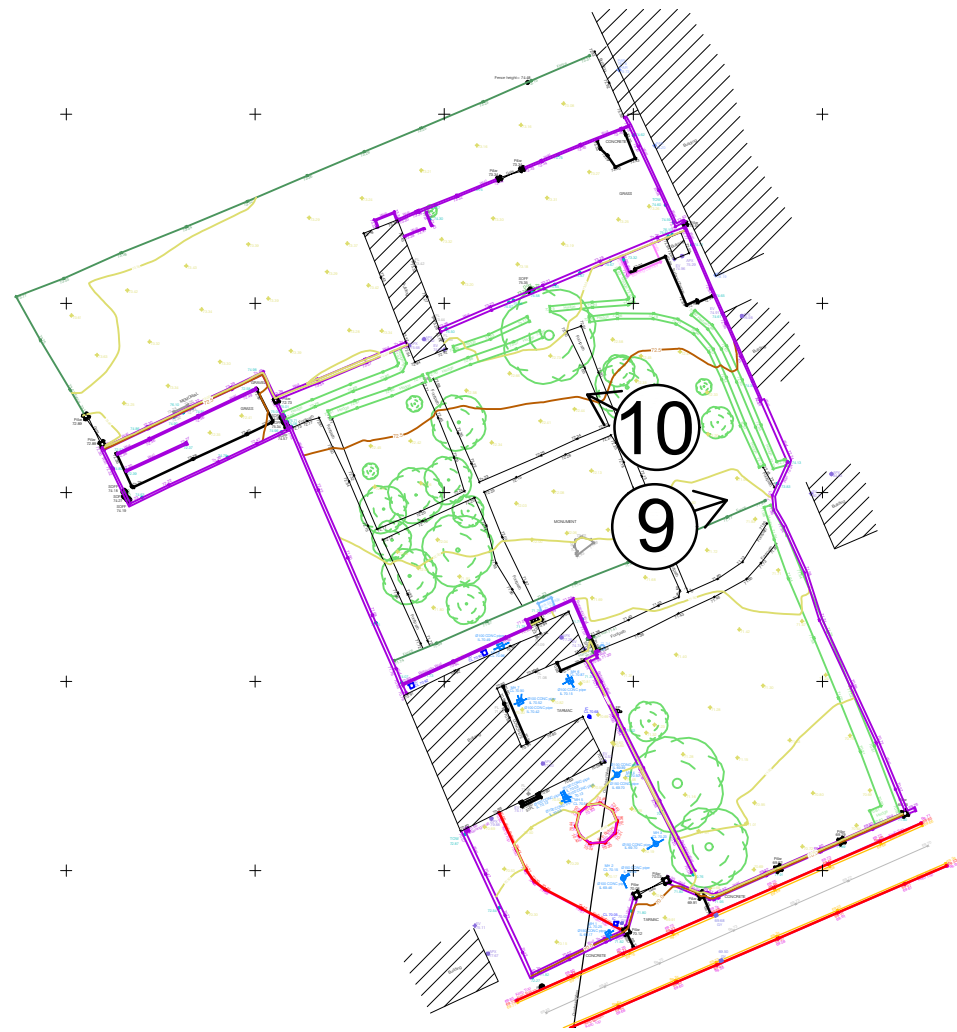

REVISIONS AFTER LAST PLOT:

Stage:  
PLANNING

REVISIONS AFTER LAST PLOT:

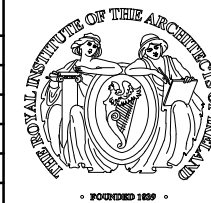

PROJECT: Development at  
St John's Convent, New Street, Rathangan,  
Co. Kildare

DRAWING: EXISTING SITE PHOTOS 5

**walsh associates**  
ARCHITECTS & PROJECT MANAGERS

DATE: 21/03/2024	SCALE: 1:500 @A3
DRAWN: DG	JOB NO. 20003
K:\dr\20003IP	DWG. NO. P-054
Revision	
Merchants House, 27-30 Merchants Quay, Dublin 8. Tel: (01) 633 4261. Fax (01) 633 4265 Email: info@walshassociates.ie	