


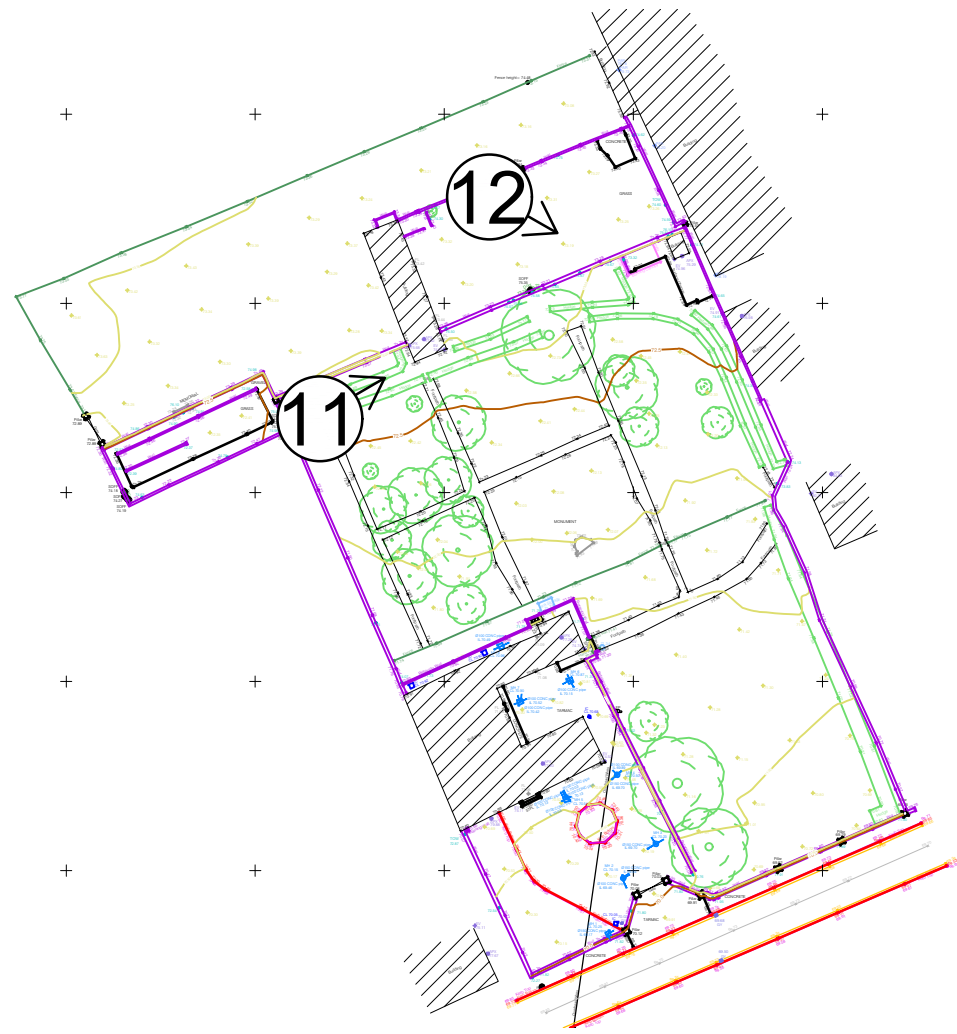

VIEW 11




VIEW 12



REVISIONS AFTER LAST PLOT:

Stage:
PLANNING

REVISIONS AFTER LAST PLOT:

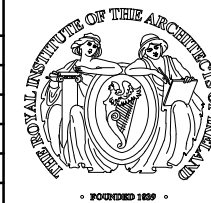

PROJECT: Development at St John's Convent, New Street, Rathangan, Co. Kildare	DATE: 21/03/2024	SCALE: 1:500 @A3
	DRAWN: DG K:\dr\20003P	JOB NO. 20003 DWG. NO. P-055
DRAWING: EXISING SITE PHOTOS 6		Revision
walsh associates ARCHITECTS & PROJECT MANAGERS		Merchants House, 27-30 Merchants Quay, Dublin 8. Tel: (01) 633 4261. Fax (01) 633 4265 Email: info@walshassociates.ie